



MAIN SWITCHGEAR LINEUP

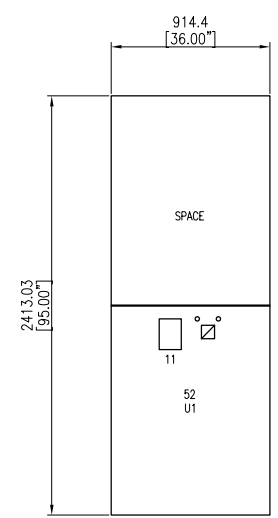


UV BREAKER

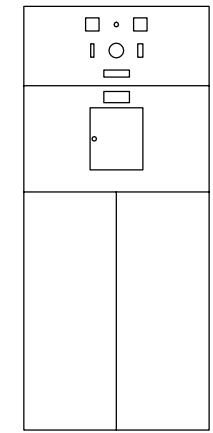

DC BATTERY BANK

- METERING/PROTECTION
- CONTROL SWITCH

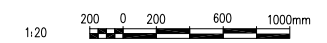

LAST SAVE: 2006/07/26 - 10:11am
 PATH: M:\12577\0001\VEN\VEN\GEN\LD - General DWG\Bld Opp Dwg\NEP_SK2_RO.dwg

DRAWING NUMBER	REFERENCE DRAWINGS
----------------	--------------------

B.M. ELEV.	FIELD BOOK #:	SNC • LAVALIN Engineers & Constructors <small>200-1600 Ross Avenue Winnipeg, Manitoba Canada R3J 3K7</small>	ENGINEER'S SEAL	THE CITY OF WINNIPEG WATER AND WASTE DEPARTMENT NORTH END WATER POLLUTION CONTROL CENTRE SWITCHGEAR ARRANGEMENT MAIN 4160V SWITCHGEAR
POSTED TO LBIS			DESIGNED BY: DS	
		DRAWN BY:	APPROVED BY:	
		HOR. SCALE: 1:20	RELEASED FOR CONSTRUCTION	
		VERTICAL:		
00 ISSUED FOR TENDER	2006/07/17	CJR	DATE: 2006/07/07	DATE:
NO. REVISIONS	DATE	BY	FILENAME: NEP_SK2_RO.dwg	

CITY DRAWING NUMBER NEP-SK2	SHEET REV. SIZE 001 00 D
---------------------------------------	------------------------------------