




1 EMERGENCY EGRESS HUT - N. ELEVATION (SOUTH MIRRORED)
1:25

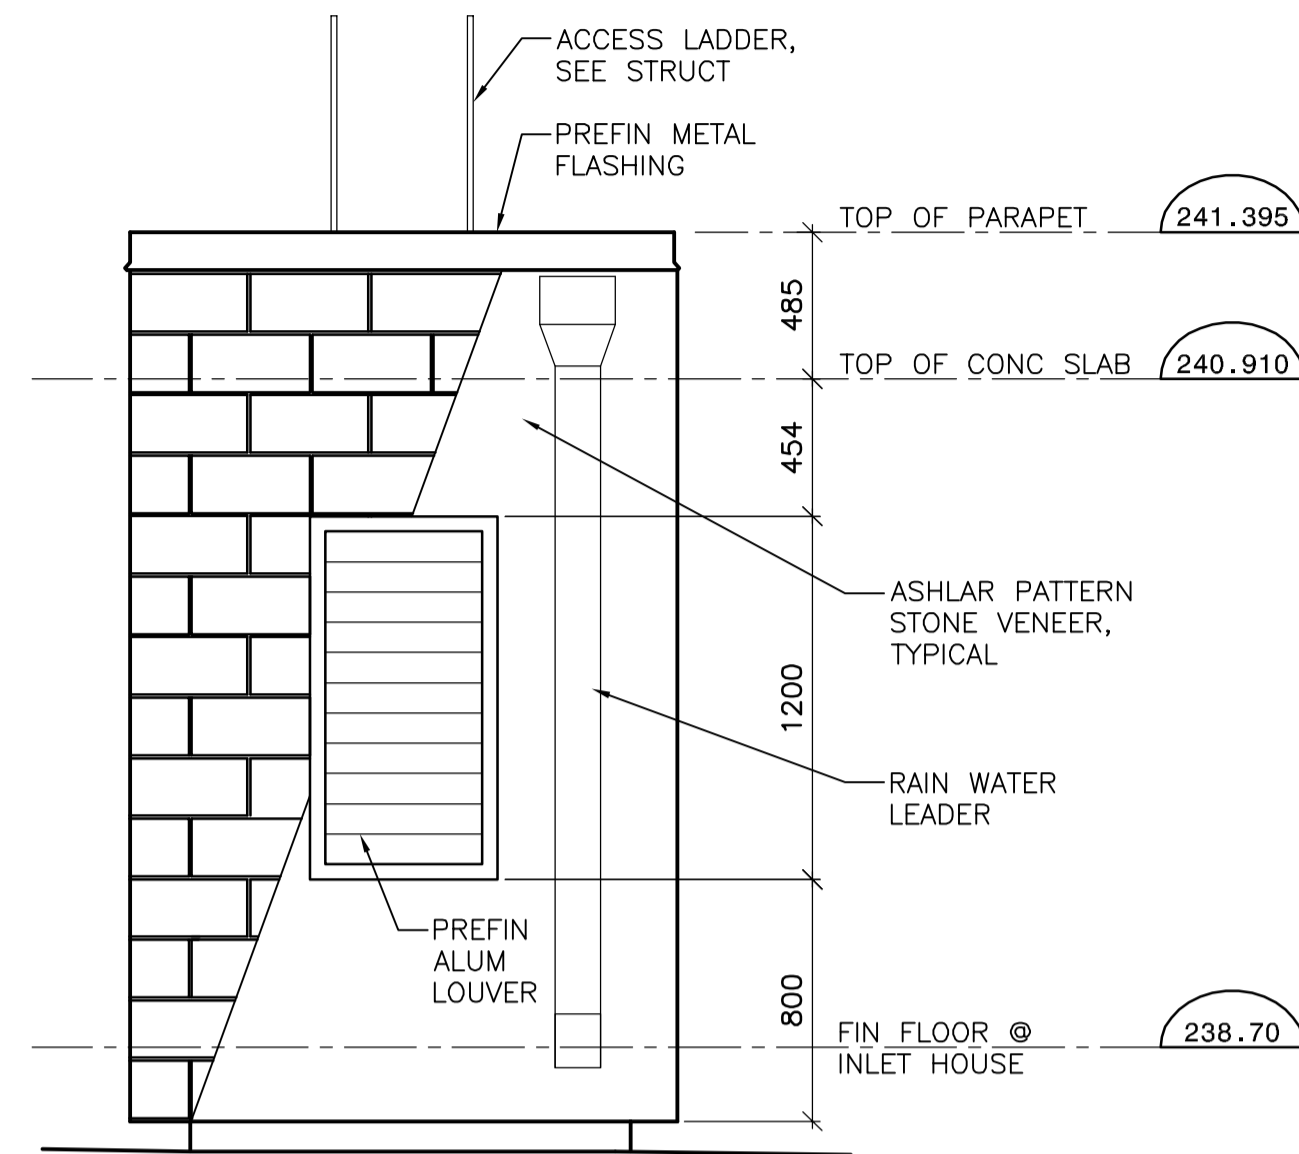

2 EMERGENCY EGRESS HUT - E. ELEVATION
1:25

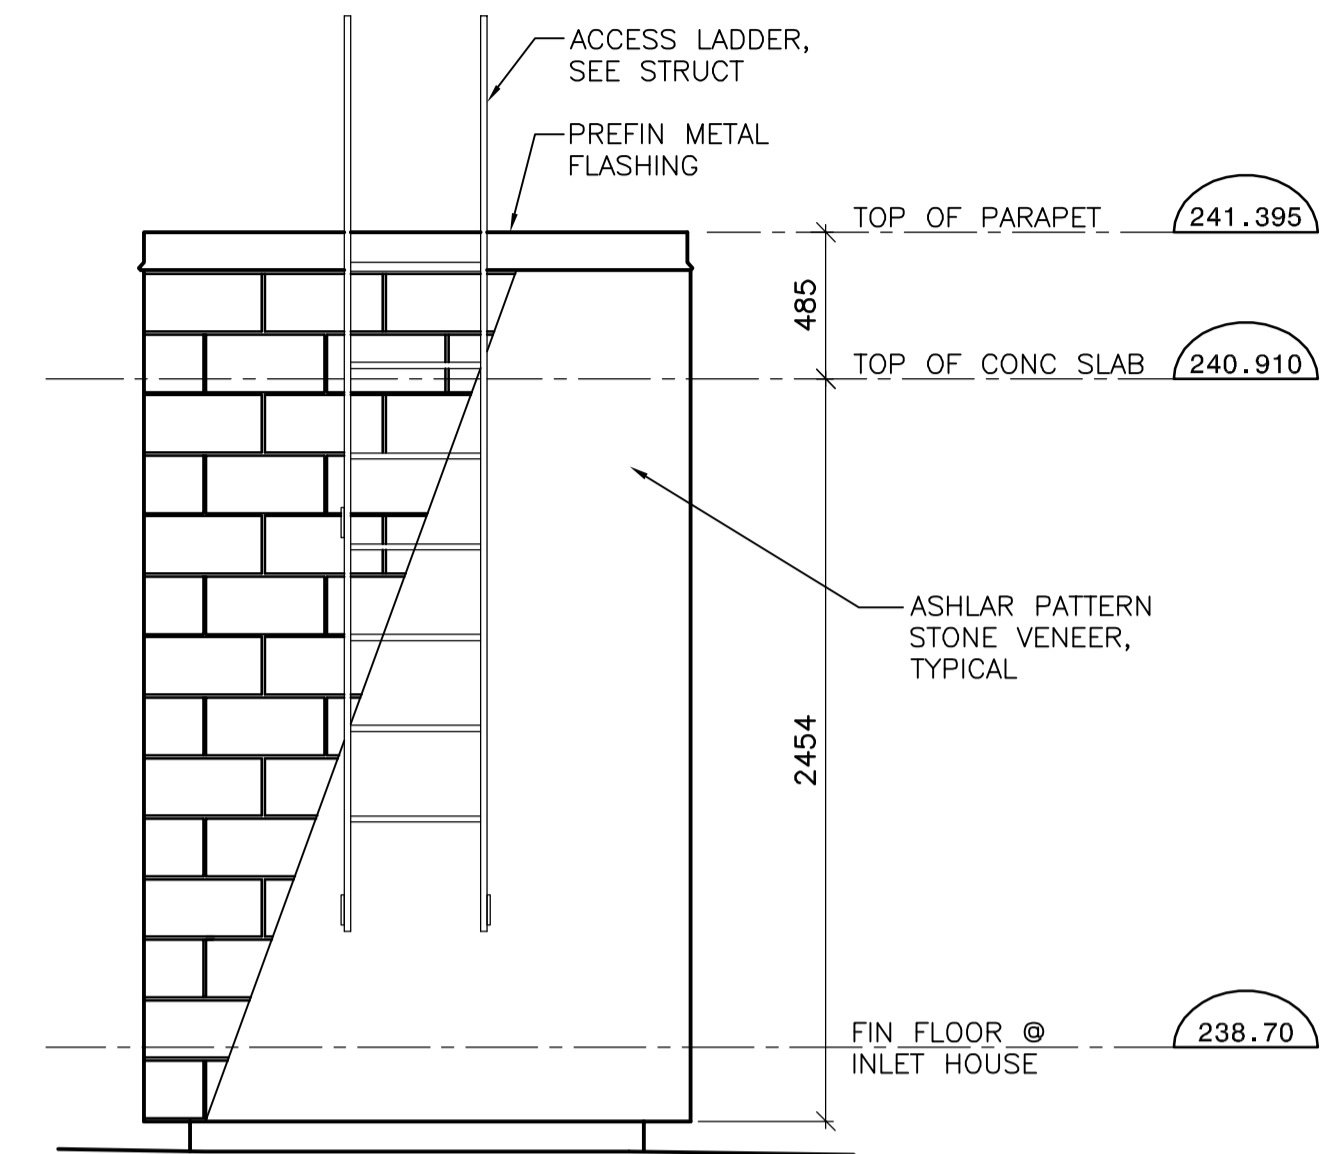

3 EMERGENCY EGRESS HUT - W. ELEVATION
1:25

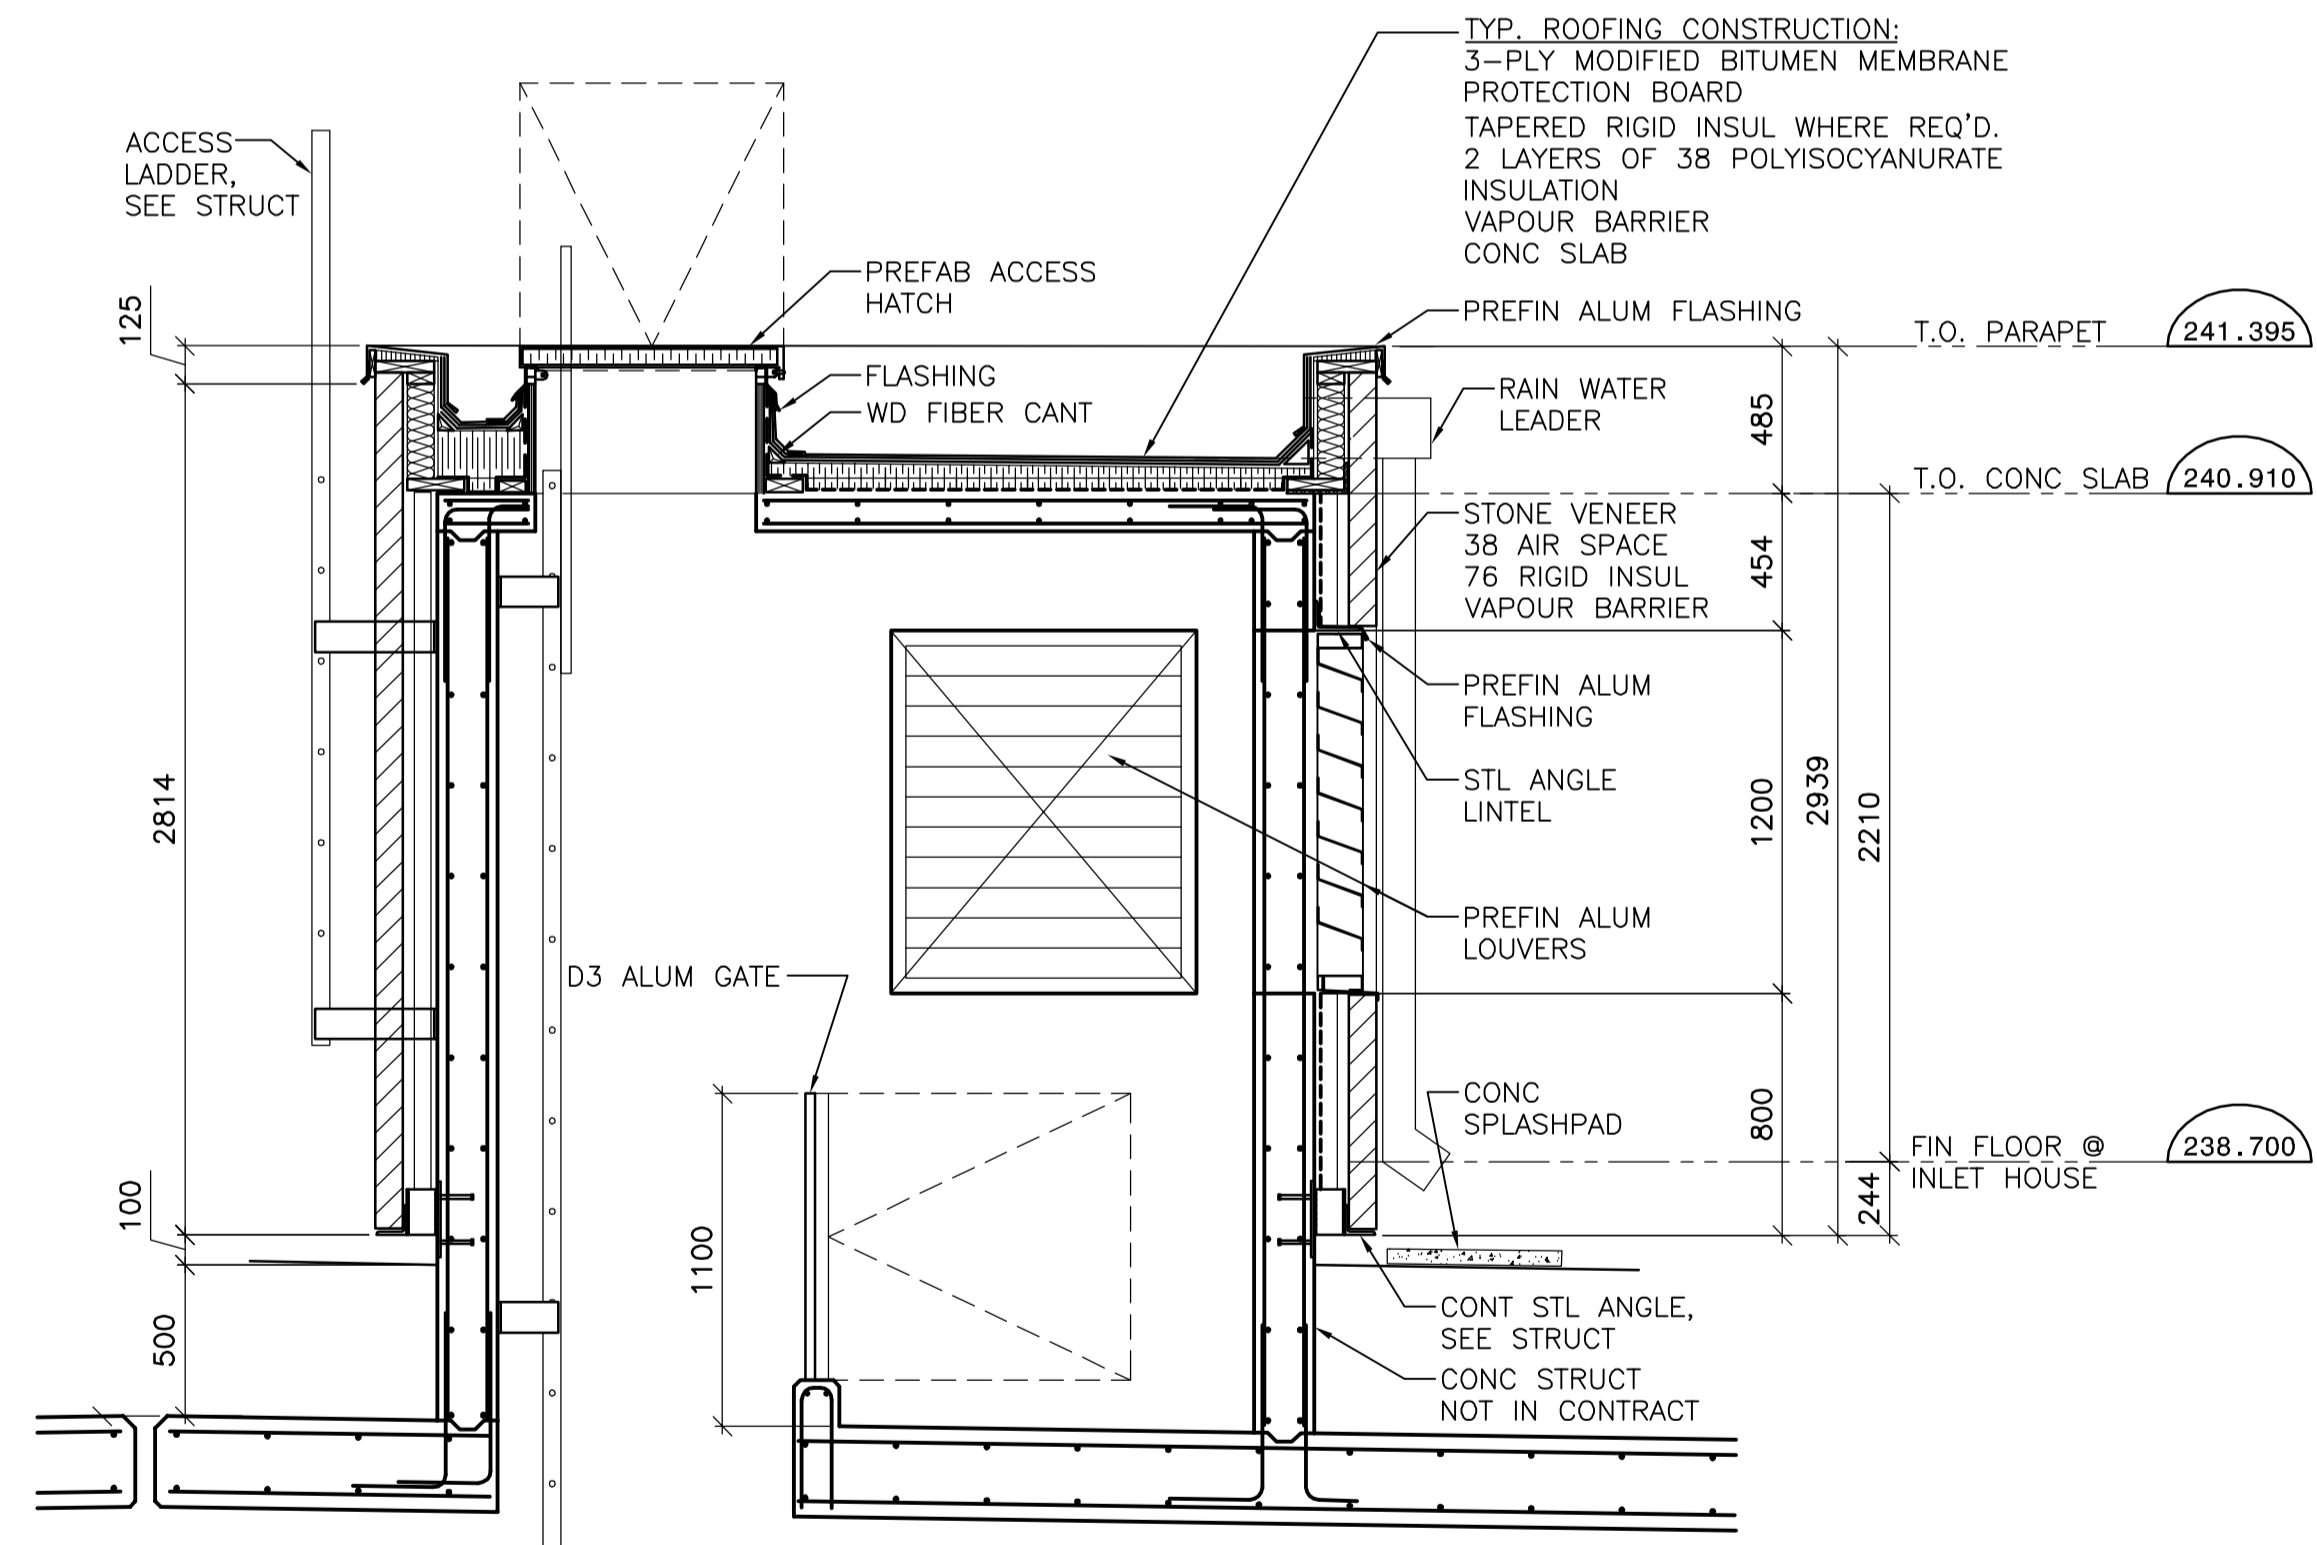

4 EMERGENCY EGRESS HUT - TYPICAL SECTION
WT-B0002 1:25

NOTE:
EMERGENCY EGRESS HUTS CONCRETE STRUCTURAL NOT IN THIS CONTRACT.

B.M. ELEV.			ENGINEER'S SEAL	THE CITY OF WINNIPEG WATER AND WASTE DEPARTMENT ENGINEERING DIVISION	
	DESIGNED BY	BS	CHECKED BY	MK	ORIGINAL SIGNED BY
	DRAWN BY	GGP/WC	APPROVED BY	AHL	N. COOPER
	SCALE:	AS NOTED	RELEASED FOR CONSTRUCTION BY:	R. SOROKOWSKI	06/08/30
00 ISSUED FOR TENDER	06/08/28	WDB	DATE	05/04/04	DATE
NO. REVISIONS	DATE	BY	DATE	05/04/04	DATE
					CONSULTANT DRAWING NO. WT-B0005
					WATER TREATMENT PLANT TREATED WATER STORAGE INLET BUILDING ARCHITECTURAL EMERGENCY EGRESS HUT BUILDING ELEVATIONS AND SECTION
					CITY FILE NUMBER
					SHEET OF
					CITY DRAWING NUMBER
					1-0601T-A-B0005-001-000