


**SECTION A-A**

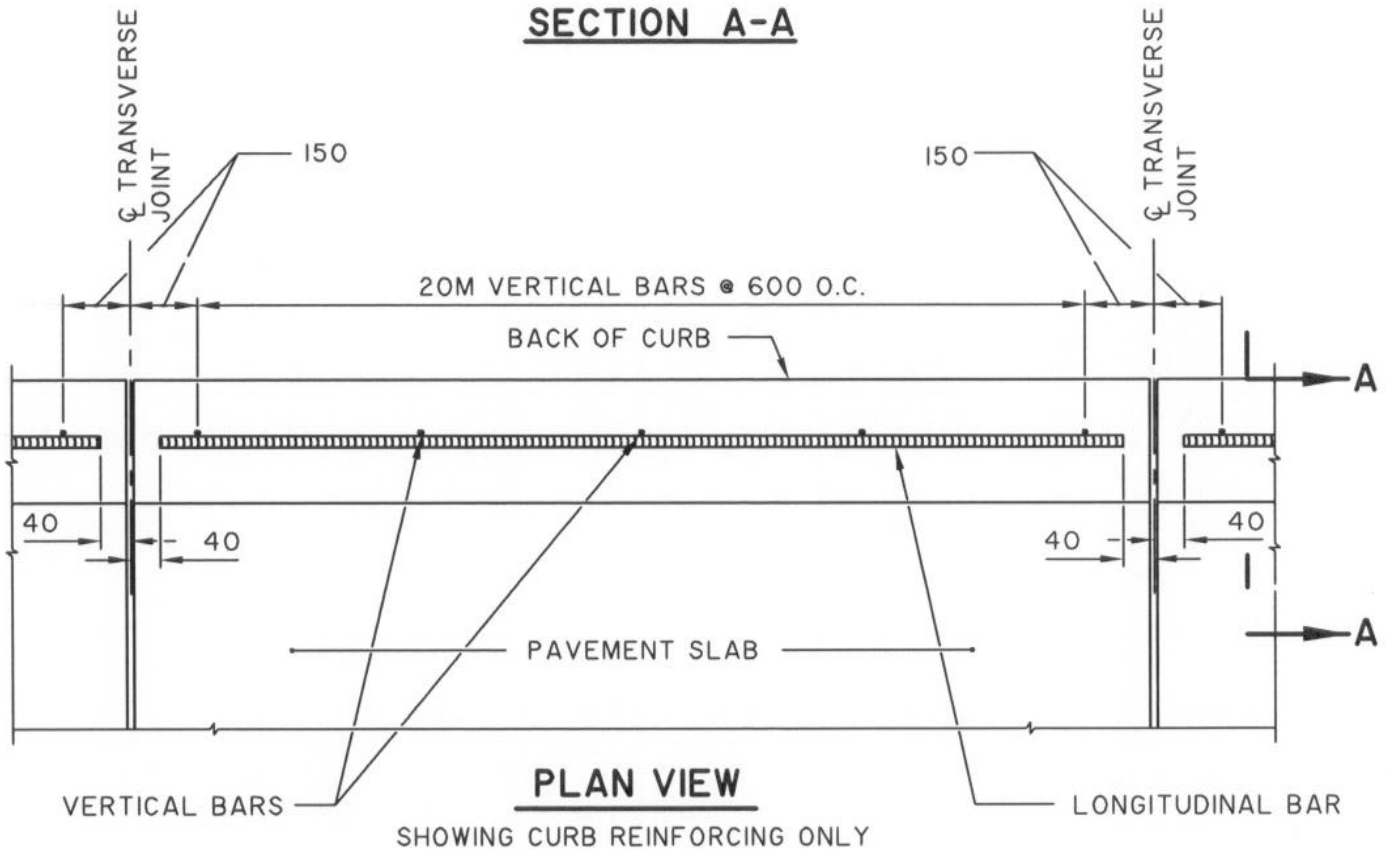

NOTE: 1. TRANSVERSE SAW CUT EVERY 6.0 METRES OR AT PAVEMENT JOINTS.

DIMENSIONS ARE IN MILLIMETRES



**THE CITY OF WINNIPEG**  
 PUBLIC WORKS DEPARTMENT

Reference Spec. No.  
 CW 3230, CW 3240, CW3310

Revisions

No.	Date	Description	By
1.	JAN 03	GENERAL REVISION	lwb

**BARRIER CURB  
 (DOWELLED)**

Designed By:  
 Z. V. K.

Drawn By:  
 A. R.

Scale :  
**N.T.S.**

Checked By:  
 D.R.K.

Date:  
 03-01-30

Drawing No.

Approved:  
 SURFACE WORKS COMMITTEE

**SD-205**