

CONTROL WIRING FOR
F-1/2 AND EF-73/74/75/76
TO MCC IN ELEC. ROOM
(REFER TO DWG 1501-07B/13)

CONTROL WIRING FOR
HORIZONTAL VENT.
SYSTEM
(REFER TO DWG 1501-06)


CONTROL WIRING FOR
CYCLONE FANS TO
EXISTING CONTROL PANEL
IN SERVICE BAY
(REFER TO DWG 1501-07A)

CONTROL WIRING FOR
EF-01 THRU 72
IN M.C.C. IN PARKING BAY 2
(REFER TO DWG 1501-13)

120VAC TO NCU/NEUs
FROM EXISTING
PANEL LP-GT
IN MECH. ROOM

PHONE LINE TO NCU
(REFER TO DWG 1501-04B)


N1 COMM. BUS TO NCU
FROM ARCNET HUB
IN ADMIN BUILDING
(REFER TO DWG 1501-04B)

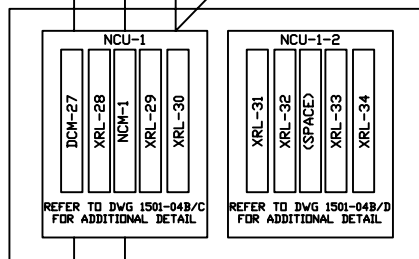

METASYS PANEL MOUNTED ON THE FACE
PANELS IN MECH. ROOM
(EXISTING PUSHBUTTONS AND PILOT
LIGHTS REMOVED)

N2 'NORTH' COMM. BUS

N2 'SOUTH' COMM. BUS

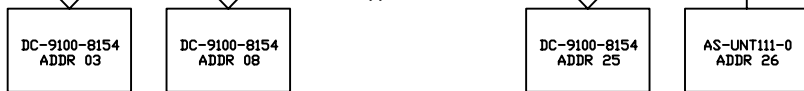

SERVICE AND PARKING BAY
MAKE-UP AIR UNIT DIGITAL CONTROLLERS
(REFER TO DWG 1501-02/03/04B/10A/10B)



SERVICE AND PARKING BAY
MAKE-UP AIR UNIT DIGITAL CONTROLLERS
(REFER TO DWG 1501-02/03/04B/10A/10B)

FORT ROUGE GARAGE METASYS EQUIPMENT INSTALLATION IN MECHANICAL ROOM	REVISSION 2
	DRAWING NO. 1501-04A