



JOHNSON CONTROLS METASYS 5-SLOT BASEFRAME LAYOUT

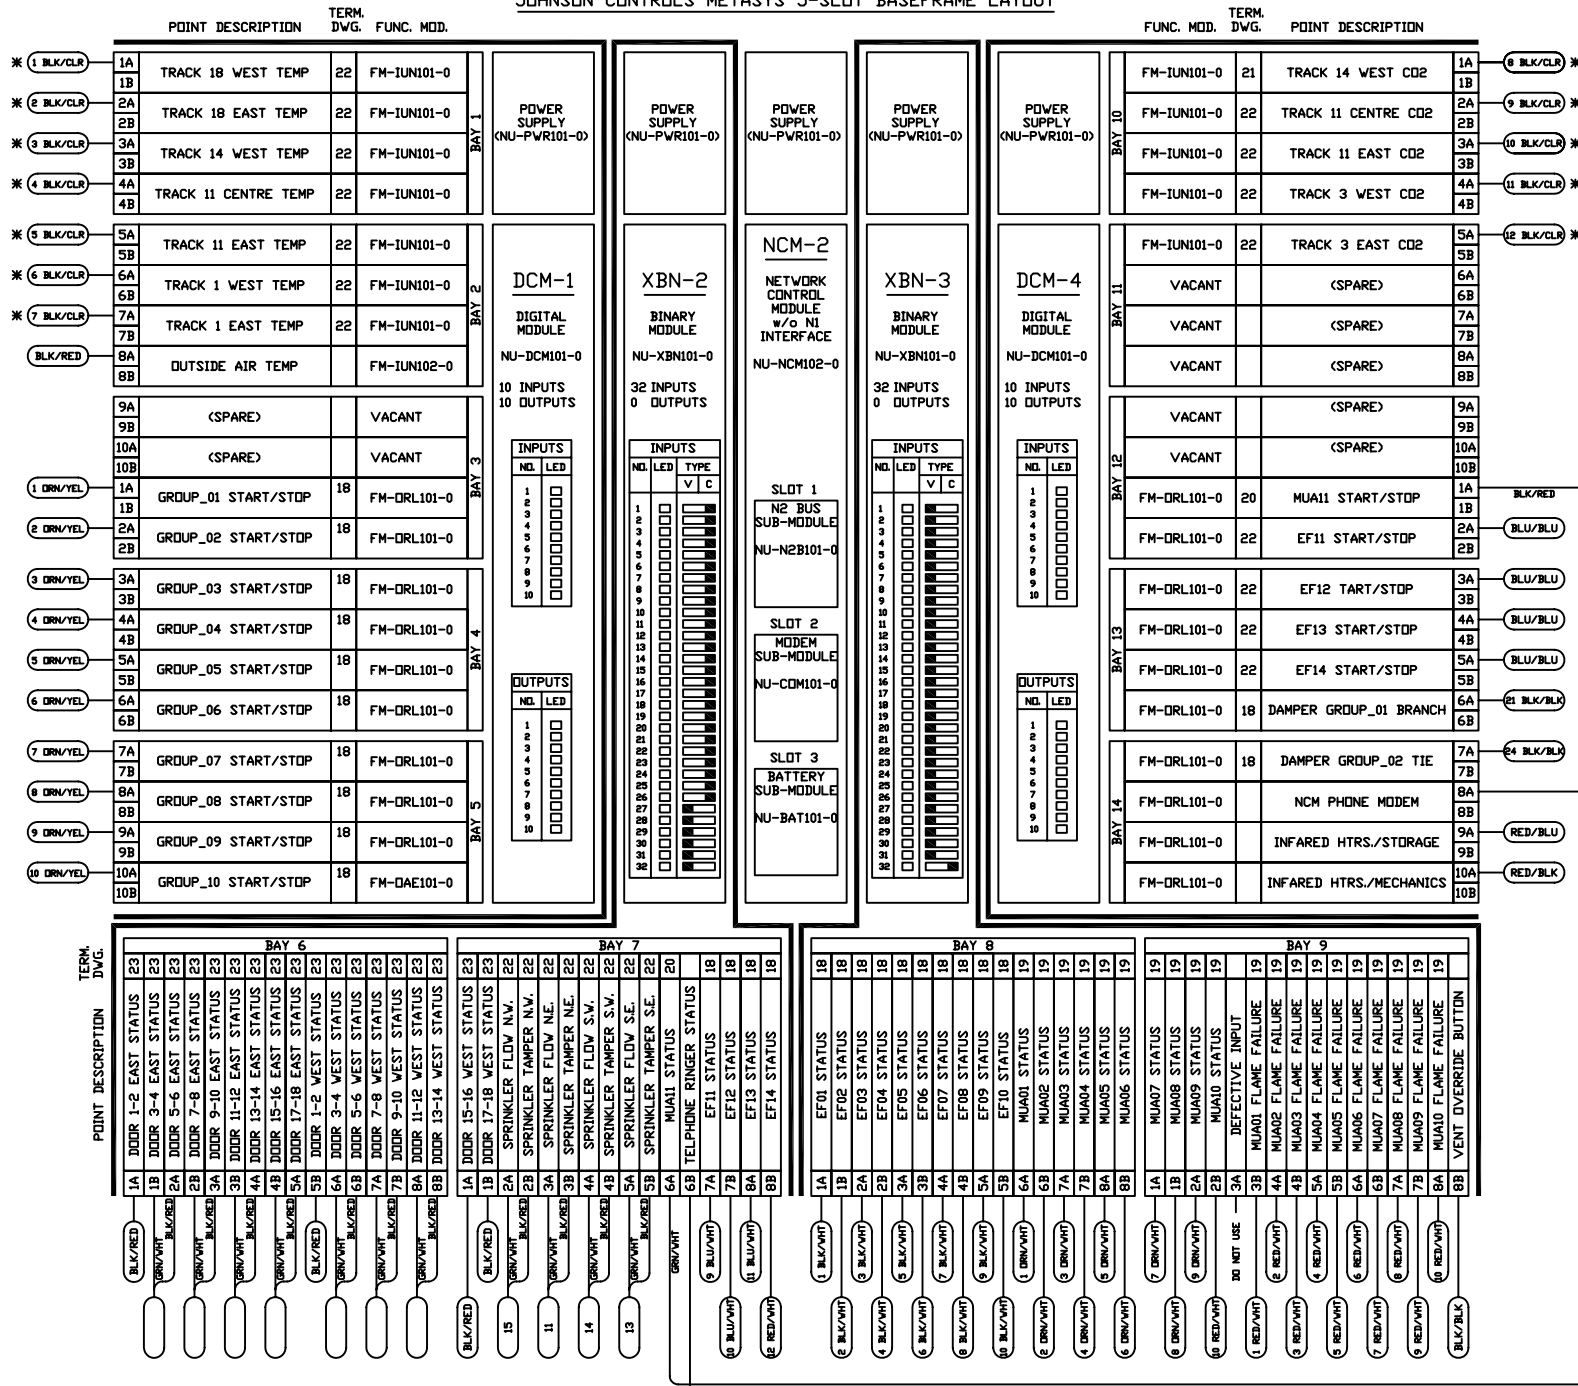

- EN-BSF501-0 5 SLOT BASE FRAME
- EN-ENC501-0 5 SLOT ENCLOSURE / SHORT
- EN-CVC501-0 5 SLOT COVER / SHORT / CLEAR
- EN-CVSS501-0 5 SLOT COVER / SHORT / SOLID
- EN-ENC502-0 5 SLOT ENCLOSURE / LONG
- EN-CVC502-0 5 SLOT COVER / LONG / CLEAR
- EN-CVSS502-0 5 SLOT COVER / LONG / SOLID

SHADED AREA(S) INDICATES TERMINALS WHICH ARE NOT USED WITH THE ILLUSTRATED CONTROL MODULE ARRANGEMENT

METASYS BASEFRAME TERMINAL NUMBERING

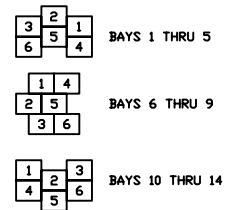

- INDICATES 1 PAIR NOT SHIELDED
- INDICATES 1 PAIR SHIELDED
- INDICATES 2 PAIR SHIELDED

POWER TO TELEPHONE MODEM TO RINGER ON TELEPHONE

NORTH GARAGE
NCU-2 / SLOTS 1 TO 4
LAYOUT SHEET

REVISION
3
DRAWING NO.
1501-16C