


D SIZE 22" x 34" (559mm x 864mm)

PLOT: 06/09/12 1:52:37 PM

ENG: [Signature] ID: [Signature] UMA FILE NAME: 0265-388-00_00-L-1002_RX.dwg Saved By: jvhberg

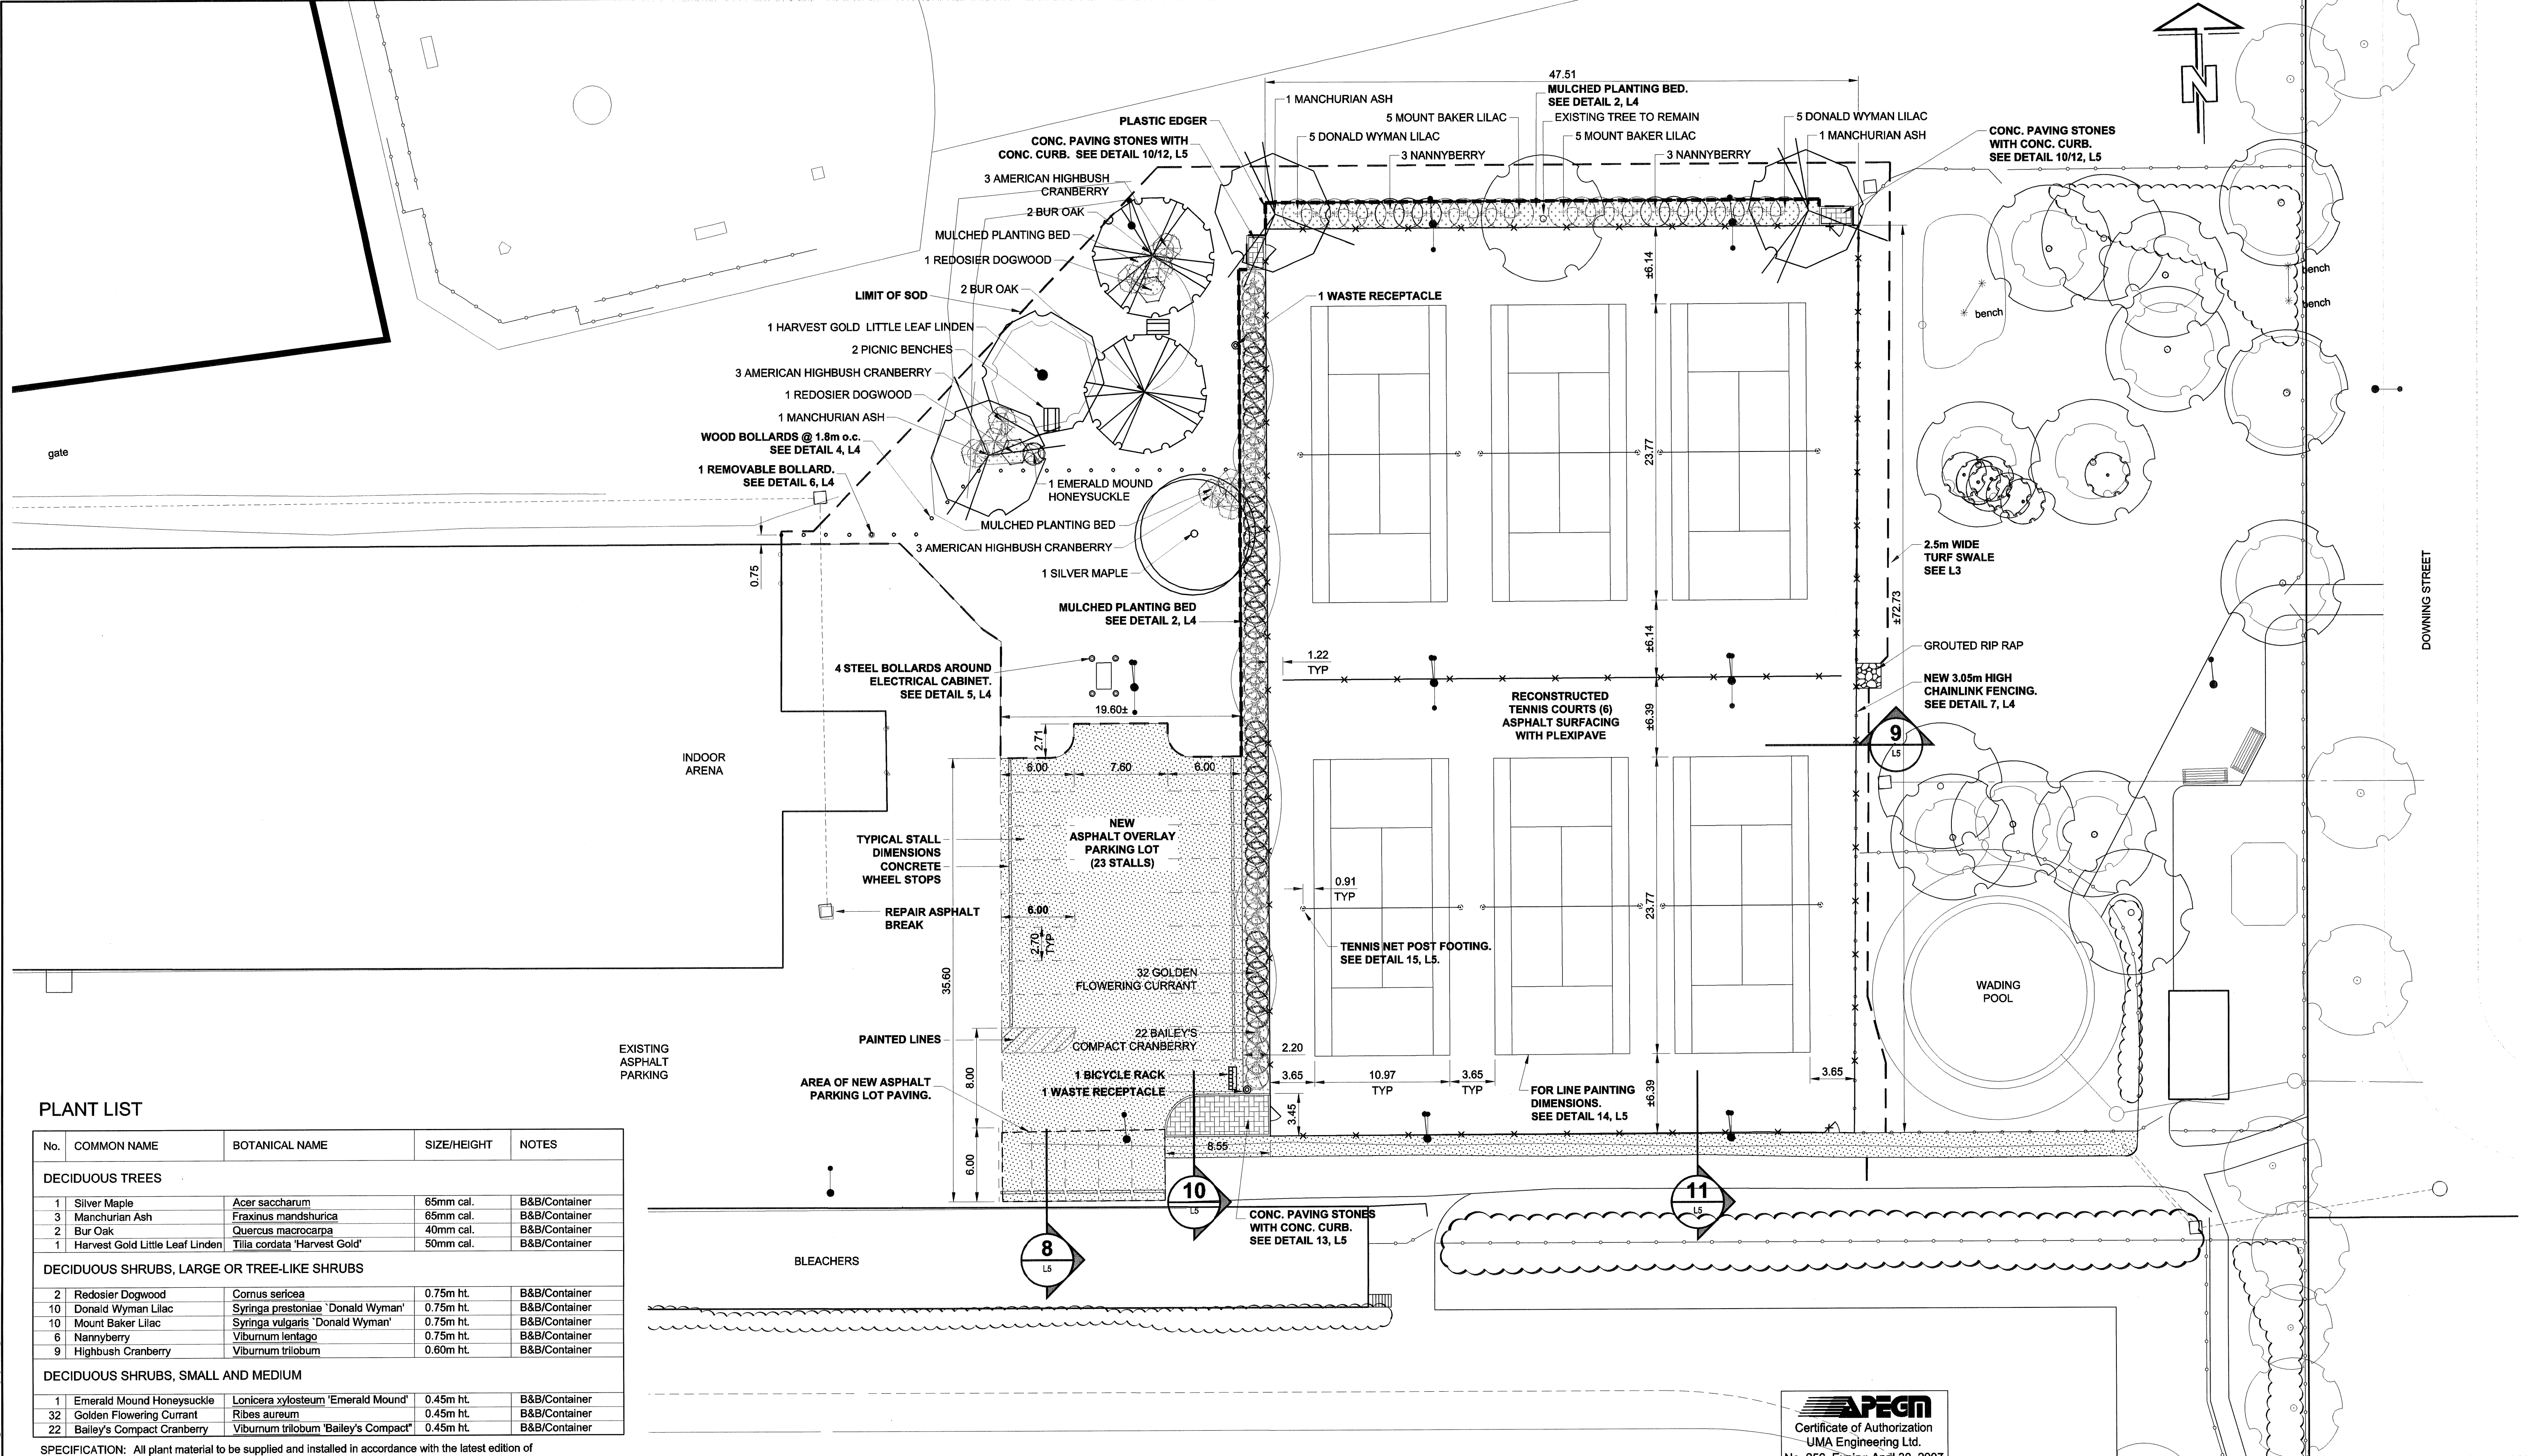

PLANT LIST


No.	COMMON NAME	BOTANICAL NAME	SIZE/HEIGHT	NOTES
DECIDUOUS TREES				
1	Silver Maple	<i>Acer saccharum</i>	65mm cal.	B&B/Container
3	Manchurian Ash	<i>Fraxinus mandshurica</i>	65mm cal.	B&B/Container
2	Bur Oak	<i>Quercus macrocarpa</i>	40mm cal.	B&B/Container
1	Harvest Gold Little Leaf Linden	<i>Tilia cordata 'Harvest Gold'</i>	50mm cal.	B&B/Container
DECIDUOUS SHRUBS, LARGE OR TREE-LIKE SHRUBS				
2	Redosier Dogwood	<i>Cornus sericea</i>	0.75m ht.	B&B/Container
10	Donald Wyman Lilac	<i>Syringa prestoniae 'Donald Wyman'</i>	0.75m ht.	B&B/Container
10	Mount Baker Lilac	<i>Syringa vulgaris 'Donald Wyman'</i>	0.75m ht.	B&B/Container
6	Nannyberry	<i>Viburnum lentago</i>	0.75m ht.	B&B/Container
9	Highbush Cranberry	<i>Viburnum trilobum</i>	0.60m ht.	B&B/Container
DECIDUOUS SHRUBS, SMALL AND MEDIUM				
1	Emerald Mound Honeysuckle	<i>Lonicera xylosteum 'Emerald Mound'</i>	0.45m ht.	B&B/Container
32	Golden Flowering Currant	<i>Ribes aureum</i>	0.45m ht.	B&B/Container
22	Bailey's Compact Cranberry	<i>Viburnum trilobum 'Bailey's Compact'</i>	0.45m ht.	B&B/Container

SPECIFICATION: All plant material to be supplied and installed in accordance with the latest edition of Landscape Canada's Metric Guide Specifications for Nursery Stock.

NOTE: SEE PLANTING DETAILS, SHEET L5

LEGEND

—x—	CHAIN LINK FENCE (3.05m HT.)	[Pattern]	CONCRETE PAVING STONE
—	CONCRETE WHEEL STOPS	[Pattern]	ASPHALT SWALE AND PARKING LOT
•••	WOOD POSTS	[Pattern]	GROUTED RIP RAP
••	STEEL BOLLARDS	[Symbol]	SHRUB
- - -	PLASTIC EDGING	[Symbol]	TREE
[Pattern]	MULCHED PLANTING BED		

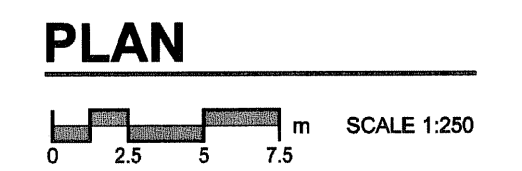

LOCATION APPROVED
UNDERGROUND STRUCTURES

SUPR. U/G STRUCTURES COMMITTEE DATE

NOTE: LOCATION OF UNDERGROUND STRUCTURES AS SHOWN ARE BASED ON THE BEST INFORMATION AVAILABLE. BUT NO GUARANTEE IS GIVEN THAT ALL EXISTING UTILITIES ARE SHOWN OR THAT THE GIVEN LOCATIONS ARE EXACT. CONFIRMATION OF EXISTENCE AND EXACT LOCATION OF ALL SERVICES MUST BE OBTAINED FROM THE INDIVIDUAL UTILITIES BEFORE PROCEEDING WITH CONSTRUCTION.

NO.	REVISIONS	DATE	BY
0	ISSUED FOR CONSTRUCTION	06/09/11	LJV
A	ISSUED FOR REVIEW	06/09/08	LJV

UMA | AECOM

© 2006 UMA ENGINEERING LTD. ALL RIGHTS RESERVED.

DESIGNED BY	LJV/DH	CHECKED BY	[Signature]
DRAWN BY	LJV	APPROVED BY	[Signature]
HOR. SCALE	1:250	RELEASED FOR CONSTRUCTION	
VERT. SCALE			
DATE	06/09/11	DATE	

APEGN
Certificate of Authorization
UMA Engineering Ltd.
No. 256 Expiry: April 30, 2007

PROFESSIONAL'S SEAL
the manitoba association of landscape architects
DONALD K. HESTER
member no. 32

THE CITY OF WINNIPEG PUBLIC WORKS DEPARTMENT

CINDY KLASSEN RECREATION COMPLEX TENNIS COURTS REDEVELOPMENT

SITE LAYOUT AND PLANTING PLAN

CITY DRAWING NUMBER: [Blank]
SHEET 2 OF 7
REV L2 0

TENDER NO. 585-2006