

David Wagner Associates Inc.  
 4 - 430 River Avenue Winnipeg, Manitoba, R3L 0C6 (204) 452-2426  
 LANDSCAPE ARCHITECTURE • URBAN DESIGN • GOLF COURSE ARCHITECTURE



SEG Engineering: Site Survey  
 April 28th - May 1, 2006

LOCATION OF UNDERGROUND STRUCTURES AS SHOWN ARE BASED ON THE BEST INFORMATION AVAILABLE BUT NO GUARANTEE IS GIVEN THAT ALL EXISTING UTILITIES ARE SHOWN OR THAT THE GIVEN LOCATIONS ARE EXACT. CONFIRMATION OF EXISTENCE AND EXACT LOCATION OF ALL SERVICES MUST BE OBTAINED FROM THE INDIVIDUAL UTILITIES BEFORE PROCEEDING WITH CONSTRUCTION.

DO NOT SCALE DRAWINGS

revisions	description	date
5		
4		
3	Released for Tender	15-09-06
2	99% Review	6-09-06
1	90% Review	24-08-06
0	70% Review	27-07-06


project title  
**SARGENT PARK SKATEPARK**  
 WINNIPEG, MANITOBA

approved by  
 designed by DW  
 drawn by LLW date 25 August 2006



drawing title  
**EXISTING CONDITIONS,  
 SITE SURVEY,  
 AND REMOVALS PLAN**

project no.	sheet	revision no.
0517	L1	0

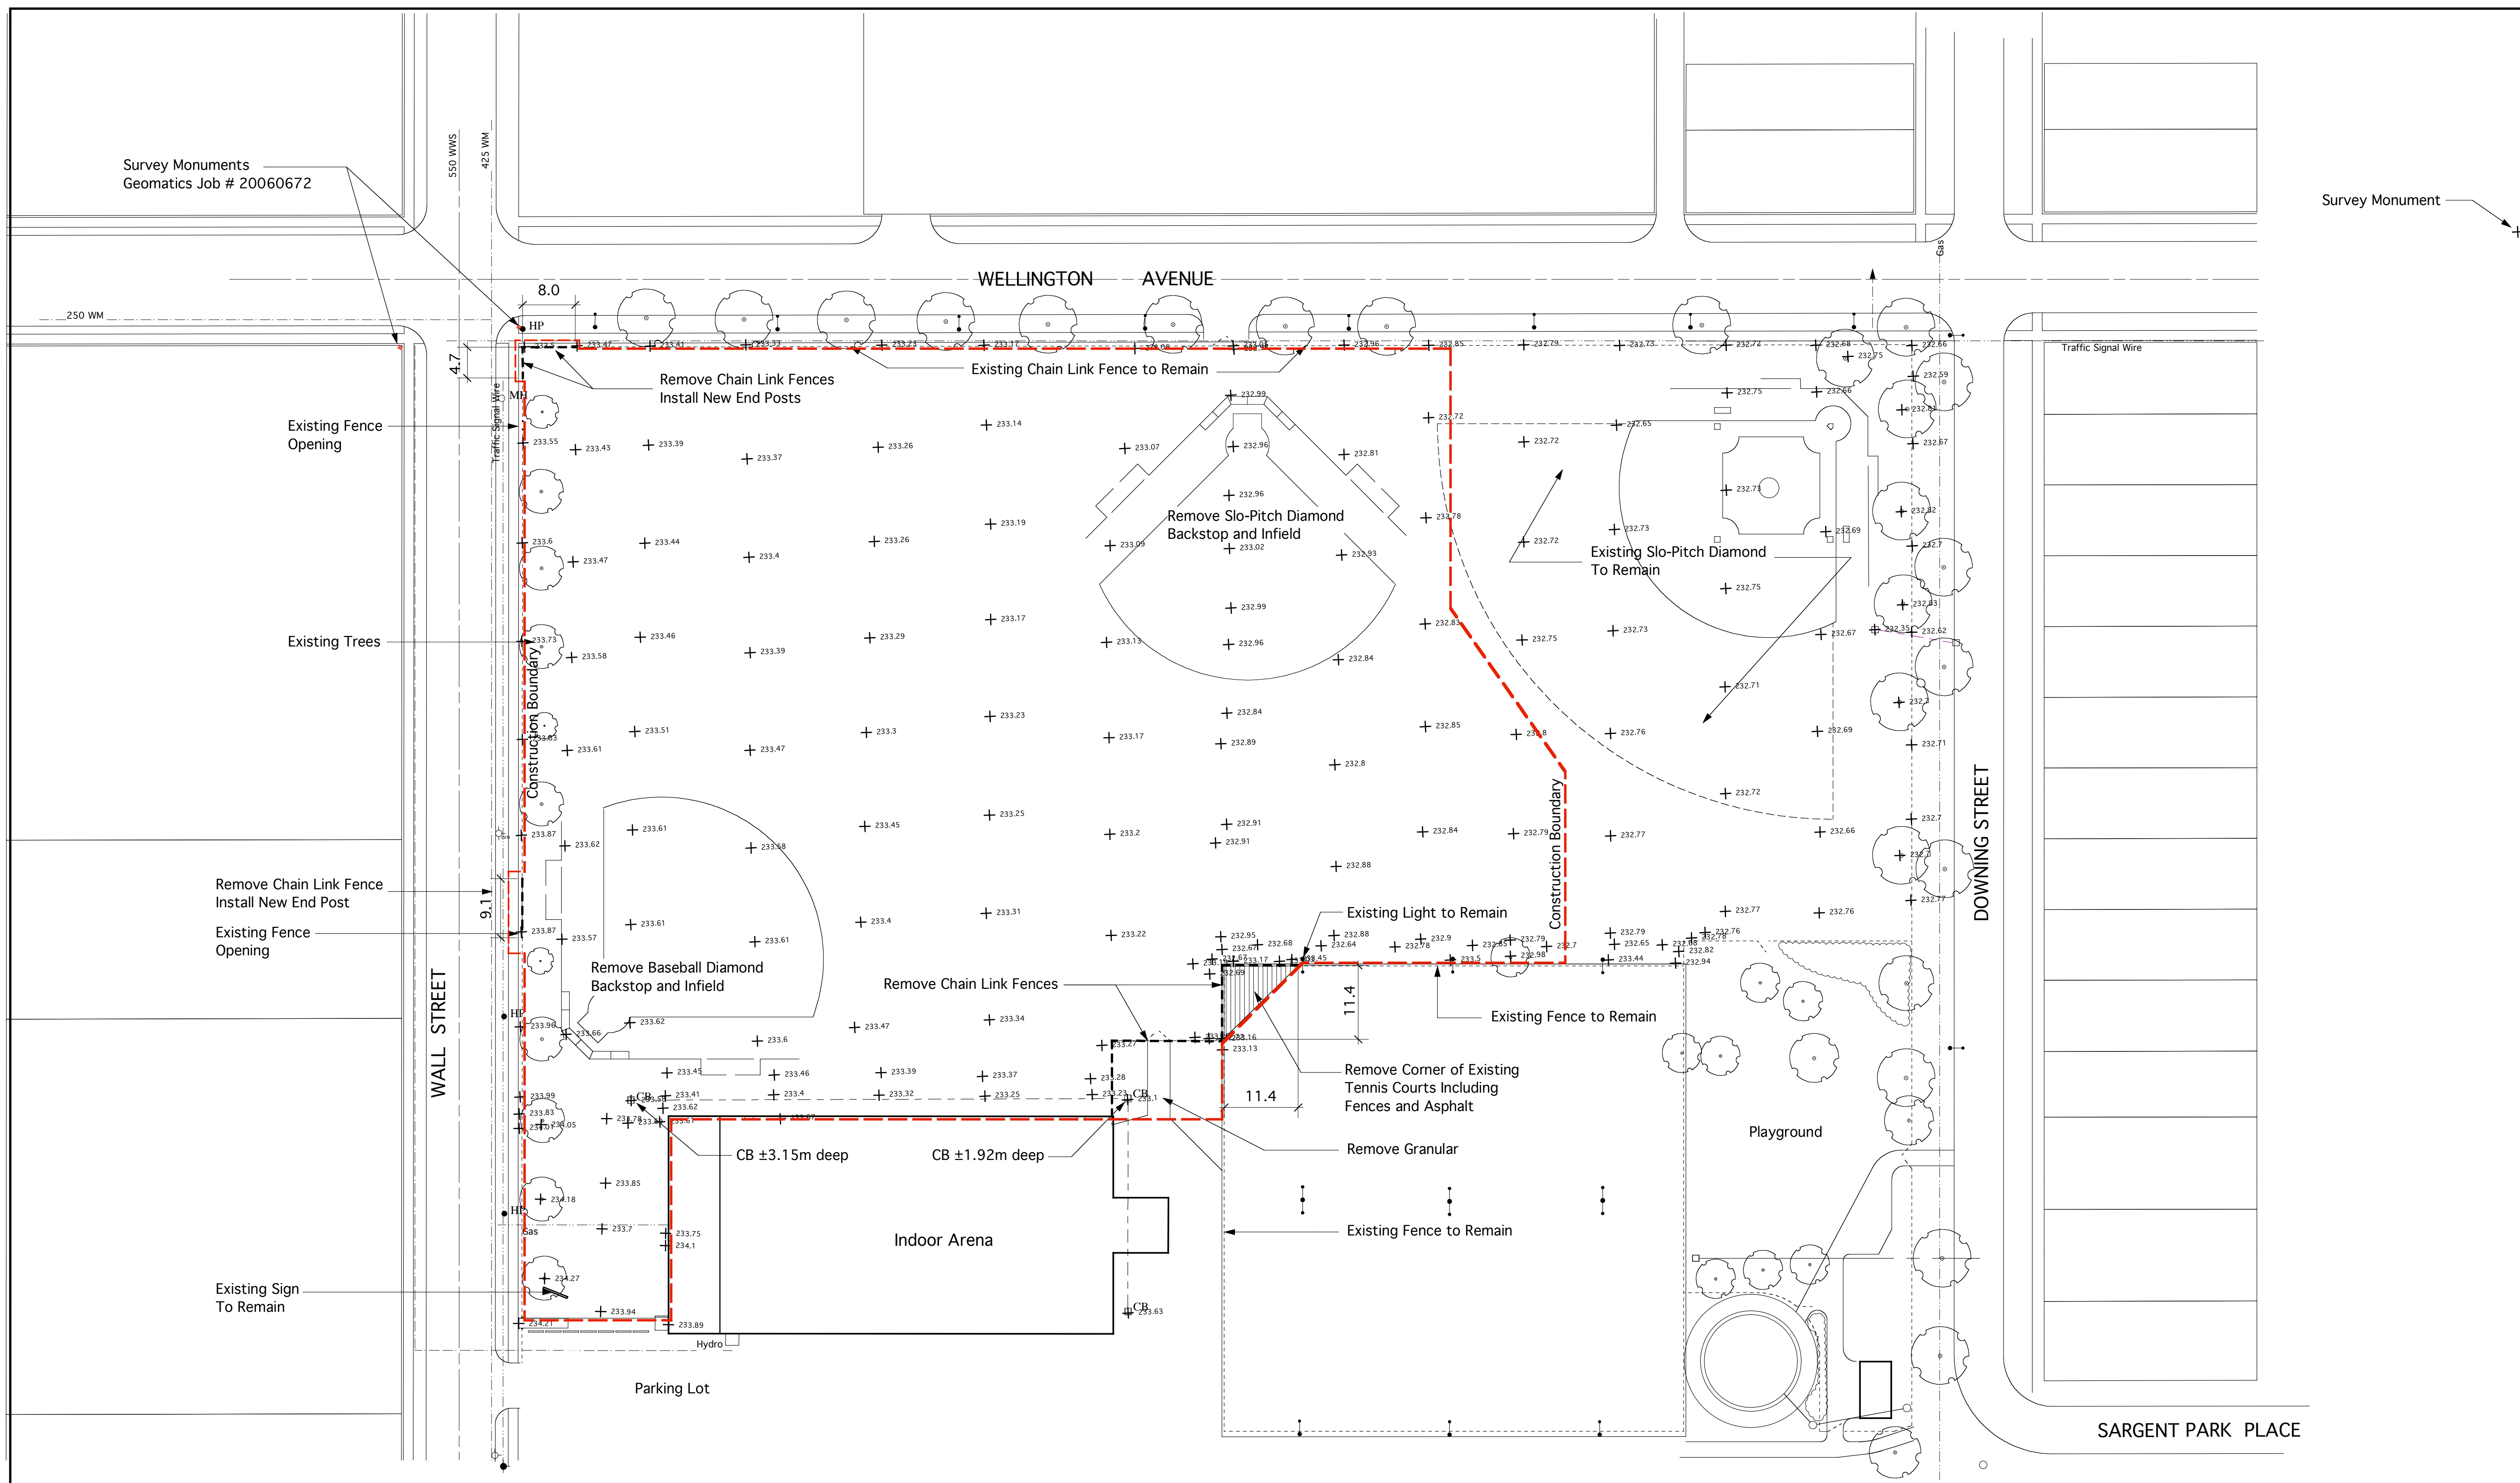

Survey Monuments  
 Geomatics Job # 20060672

Survey Monument



1 EXISTING CONDITIONS, SITE SURVEY, AND REMOVALS  
 L1 Scale: 1:500