

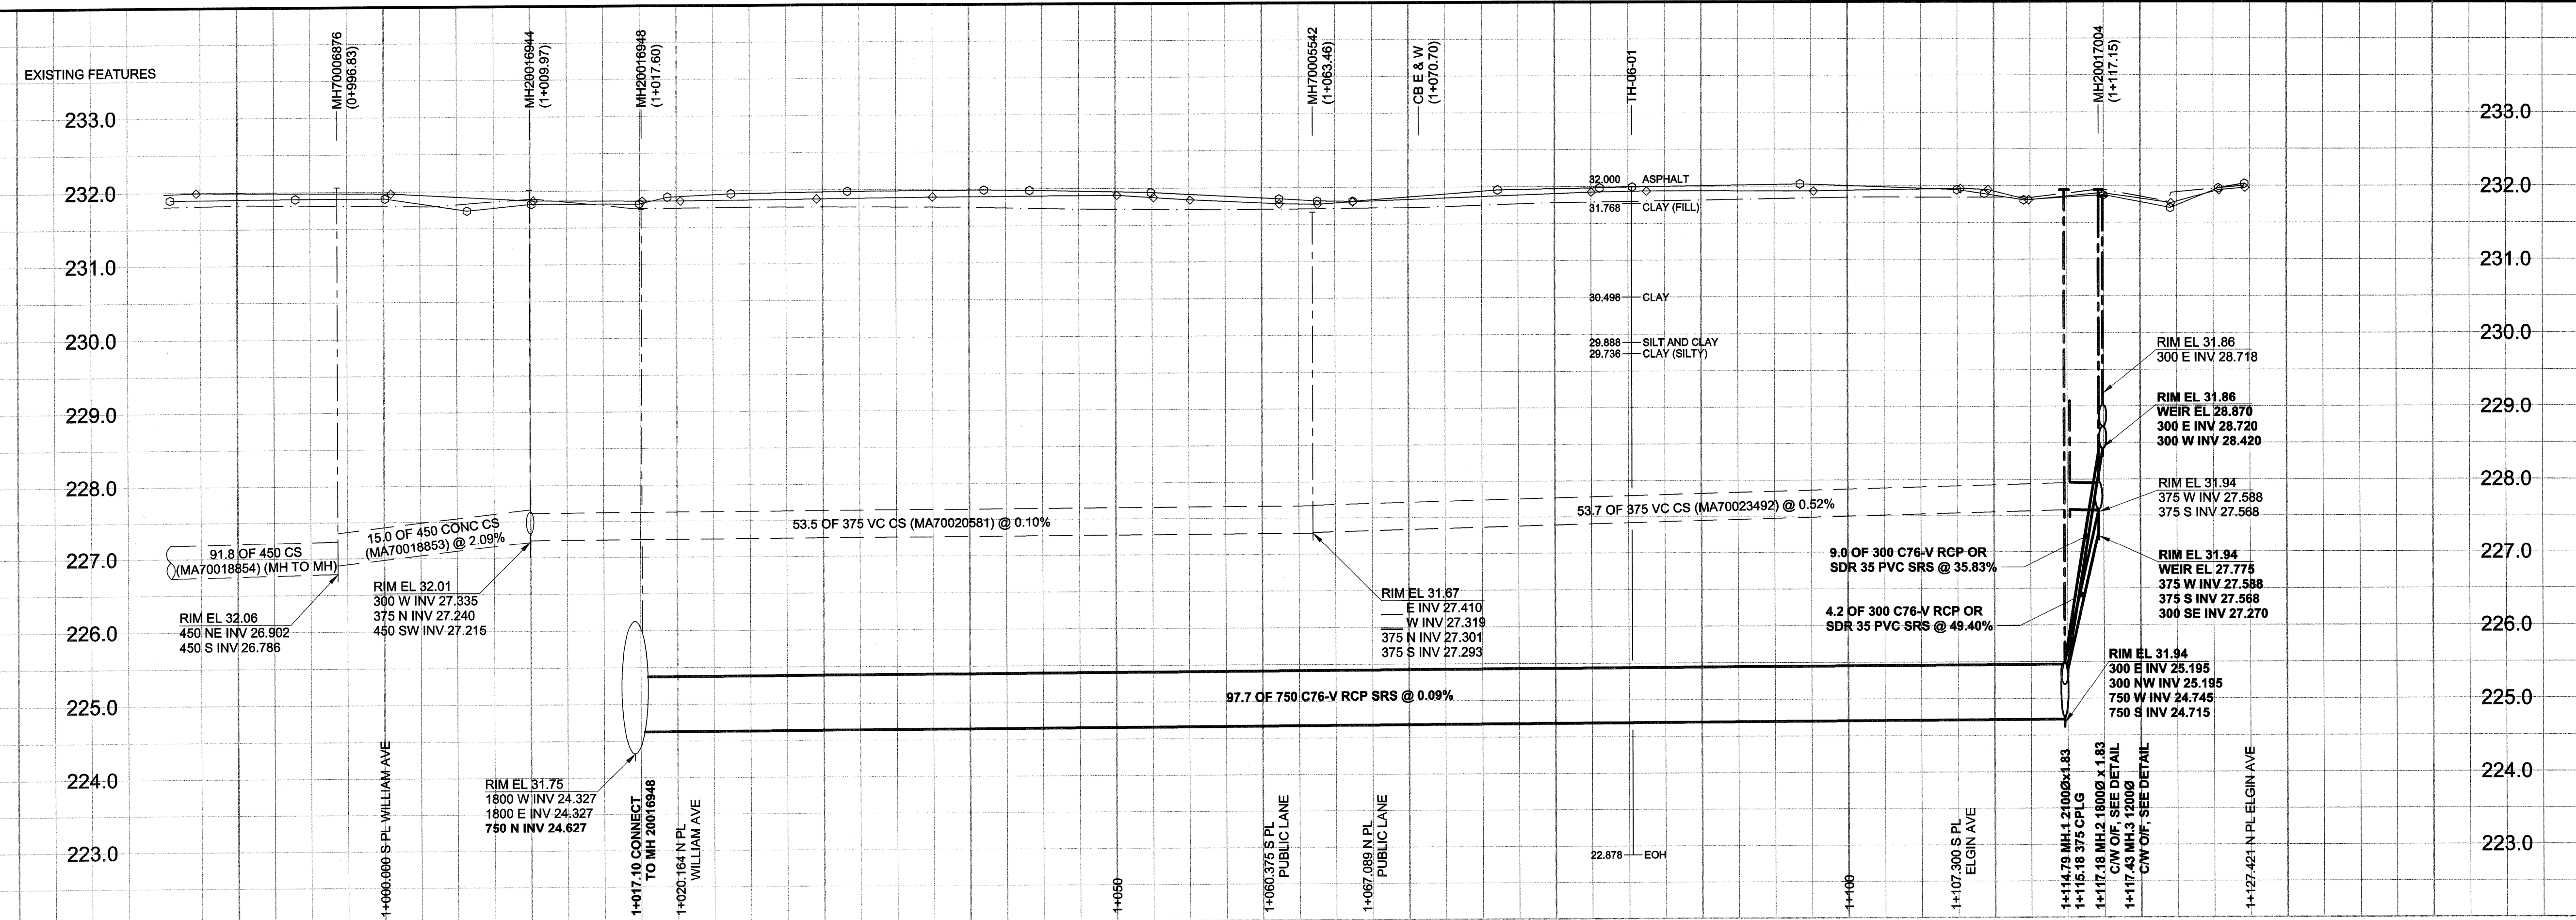


D SIZE 22" x 34" (559mm x 864mm) PLOT: 06/11/29 2:25:14 PM UMA FILE NAME: D265-177-04\_01-C-001\_RX.dwg Saved By: lberard

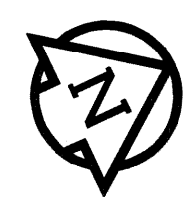

CHAINAGE ALONG E PL

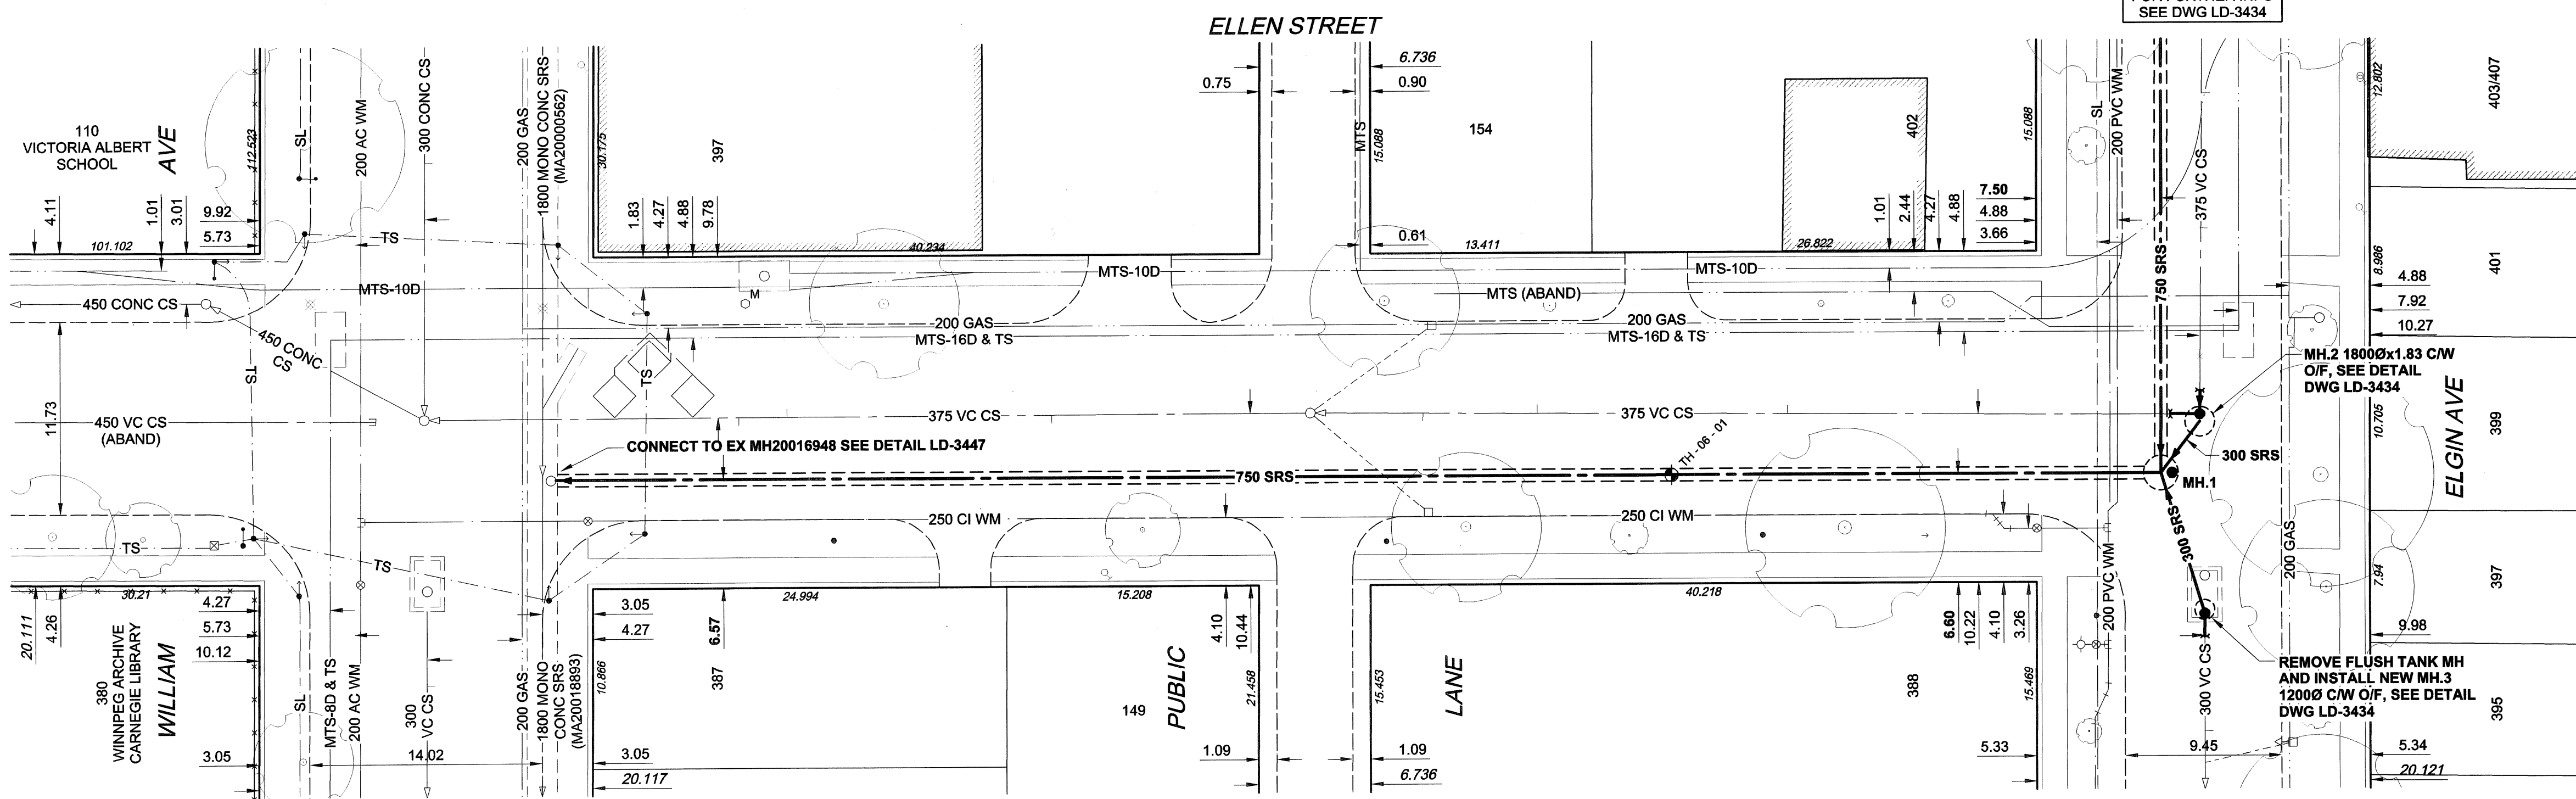

- CONSTRUCTION NOTES:**
- FOR DETAILED TEST HOLE INFORMATION, SEE SPECIFICATION.
  - THE LOCATION OF ALL SERVICES IS TO BE CONFIRMED IN THE FIELD.
  - INSTALL NEW SEWERS AND CATCHBASIN LEADS BY TRENCHLESS METHODS WHEREVER POSSIBLE.
  - RENEW/REHABILITATE CATCHBASINS & RENEW CATCHBASIN LEADS WHERE NOTED.

**WARNING**  
 IF POWER EQUIPMENT OR EXPLOSIVES ARE TO BE USED FOR EXCAVATION ON THIS PROJECT, THE CONTRACTOR MUST:  
 1) NOTIFY THE GAS COMPANY OF THE PROPOSED LOCATION OF EXCAVATION.  
 2) TAKE PRECAUTION TO AVOID DAMAGE TO GAS COMPANY INSTALLATIONS.  
 SEE PROVINCIAL REGULATION 140/92 FOR DETAILS

150 mm WM	150 mm WM	150 mm WM	150 mm WM	150 mm WM	150 mm WM	150 mm WM	150 mm WM
EXISTING	LEGEND - PLAN	NEW	LEGEND - PLAN	NEW	EXISTING	LEGEND - PROFILE	NEW

**LOCATION APPROVED**  
 UNDERGROUND STRUCTURES  
 SUPR. U/G STRUCTURES DATE COMMITTEE  
 NOTE:  
 LOCATION OF UNDERGROUND STRUCTURES AS SHOWN ARE BASED ON THE BEST INFORMATION AVAILABLE. BUT NO GUARANTEE IS GIVEN THAT ALL EXISTING UTILITIES ARE SHOWN OR THAT THE GIVEN LOCATIONS ARE EXACT. CONFIRMATION OF EXISTENCE AND EXACT LOCATION OF ALL SERVICES MUST BE OBTAINED FROM THE INDIVIDUAL UTILITIES BEFORE PROCEEDING WITH CONSTRUCTION.

BM 35-044	S.W. Cor. William Ave. & Ellen St. 1.10m below Ely. Tynndal Stone foundation No. 110 Ellen St. (Victoria Albert School), 1.3m S. 0.2m below brick of N.E. Cor. of school.
ELEV 232.314m	
NO.	REVISIONS
0	ISSUED FOR CONSTRUCTION 06/11/28 KMB
	YYMMDD BY

**METRIC**  
 WHOLE NUMBERS INDICATE MILLIMETRES  
 DECIMALIZED NUMBERS INDICATE METRES

UMA | AECOM

© 2005 UMA ENGINEERING LTD. ALL RIGHTS RESERVED.

DESIGNED BY	GEB / DME	CHECKED BY	
DRAWN BY	KMB	APPROVED BY	
HOR. SCALE	1:250	RELEASED FOR CONSTRUCTION	
VERT. SCALE	1:50	DATE	06/11/29

PROFESSIONAL'S SEAL

PROVINCE OF MANITOBA

A. NAGY

REGISTERED PROFESSIONAL ENGINEER

CONSULTANT DRAWING NO. 01

D265-177-04

**THE CITY OF WINNIPEG**  
 WATER AND WASTE DEPARTMENT

ALEXANDER/BANNATYNE  
 COMBINED SEWER RELIEF  
 CONTRACT 4

Winnipeg

ELLEN STREET  
 WILLIAM AVENUE  
 TO ELGIN AVENUE

SHEET 1 OF 15  
 CITY DRAWING NUMBER  
 LD-3433

REV 0

BID OPPORTUNITY NO. 690-2006