



D SIZE 22" x 34" (559mm x 864mm)

PLOT: 06/11/29 11:44:00 AM

UMA FILE NAME: 0265-371-03\_02-E-0001\_RX.dwg Saved By: jvberg

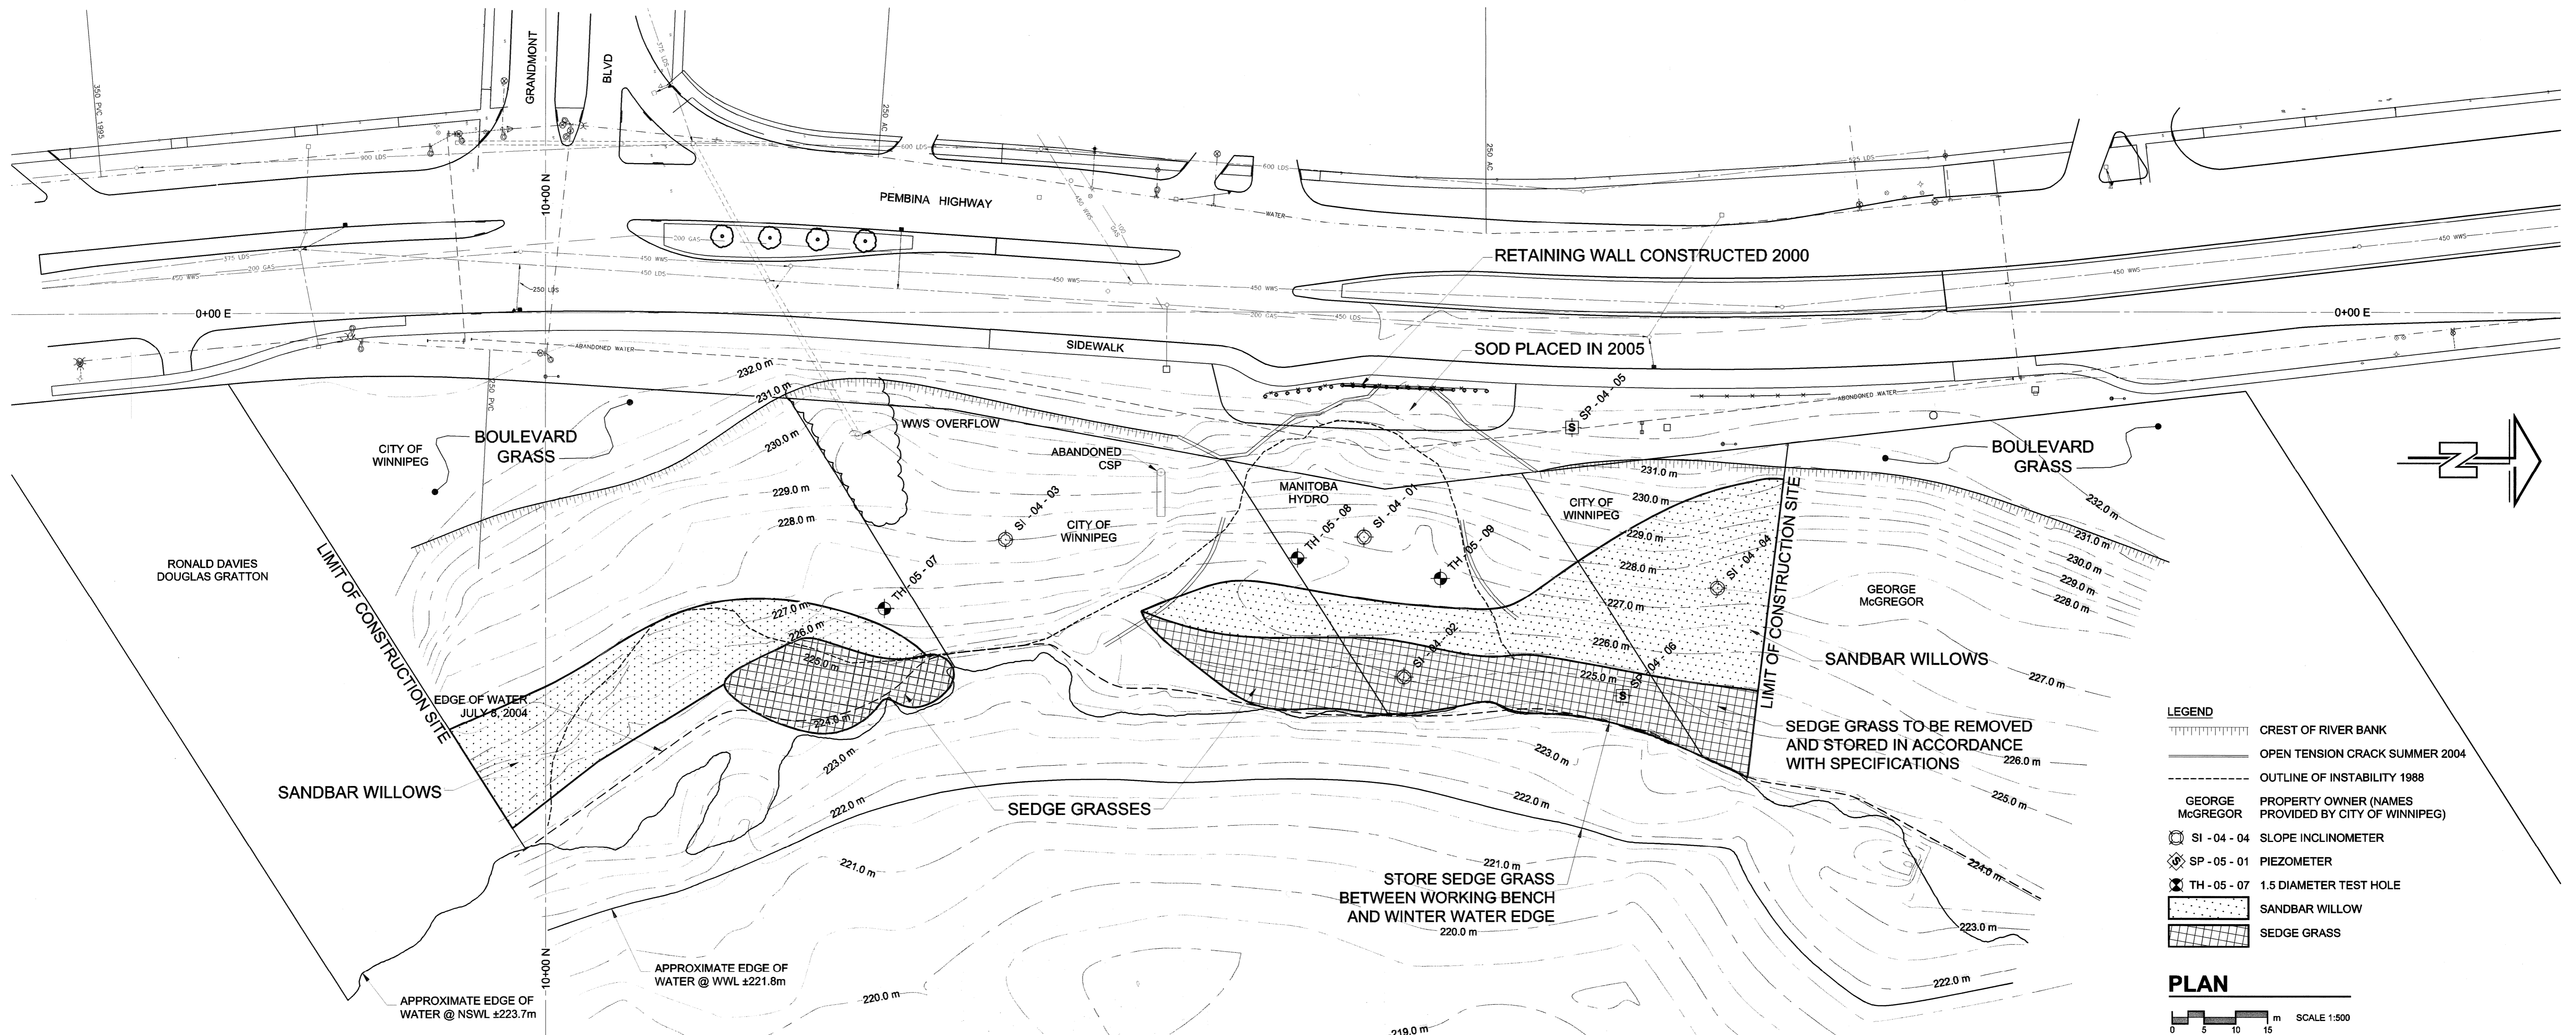

- LEGEND**
- CREST OF RIVER BANK
  - OPEN TENSION CRACK SUMMER 2004
  - OUTLINE OF INSTABILITY 1988
  - GEORGE MCGREGOR PROPERTY OWNER (NAMES PROVIDED BY CITY OF WINNIPEG)
  - SI - 04 - 04 SLOPE INCLINOMETER
  - SP - 05 - 01 PIEZOMETER
  - TH - 05 - 07 1.5 DIAMETER TEST HOLE
  - SANDBAR WILLOW
  - SEDGE GRASS

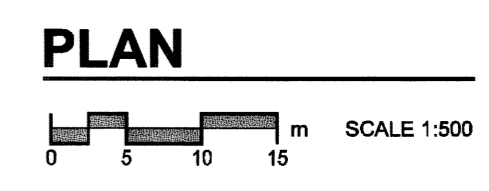

**LOCATION APPROVED UNDERGROUND STRUCTURES**

SUPR. U/G STRUCTURES COMMITTEE	DATE

**NOTE:**  
LOCATION OF UNDERGROUND STRUCTURES AS SHOWN ARE BASED ON THE BEST INFORMATION AVAILABLE. BUT NO GUARANTEE IS GIVEN THAT ALL EXISTING UTILITIES ARE SHOWN OR THAT THE GIVEN LOCATIONS ARE EXACT. CONFIRMATION OF EXISTENCE AND EXACT LOCATION OF ALL SERVICES MUST BE OBTAINED FROM THE INDIVIDUAL UTILITIES BEFORE PROCEEDING WITH CONSTRUCTION.

NO.	REVISIONS	YYMMDD	BY
0	ISSUED FOR CONSTRUCTION	06/11/29	LJV

<b>UMA   AECOM</b>	
© 2005 UMA ENGINEERING LTD. ALL RIGHTS RESERVED.	
DESIGNED BY <b>JET</b>	CHECKED BY
DRAWN BY <b>LJV</b>	APPROVED BY
HOR. SCALE <b>1:500</b>	RELEASED FOR CONSTRUCTION
VERT. SCALE <b>NA</b>	DATE

**APEGM**  
Certificate of Authorization  
UMA Engineering Ltd.  
No. 256 Expiry: April 30, 2007

PROFESSIONAL'S SEAL  
PROVINCE OF MANITOBA  
**J. E. TALLIN**  
REGISTERED PROFESSIONAL ENGINEER  
CONSULTANT DRAWING NO. 001  
0265-371-03

TENDER NO. 0000

**THE CITY OF WINNIPEG**  
PUBLIC WORKS DEPARTMENT

**RIVERBANK STABILIZATION  
PEMBINA HWY AT GRANDMONT BLVD  
PHASE 2**

**EXISTING CONDITIONS**

CITY DRAWING NUMBER X000-00-00	REV
SHEET 1 OF 4	0
<b>P3262-2</b>	