


CONWAY STREET OUTFALL AS-42

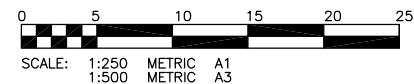

WARNING

IF POWER EQUIPMENT OR EXPLOSIVES ARE TO BE USED FOR EXCAVATION ON THIS PROJECT THE CONTRACTOR MUST:
 1) NOTIFY THE GAS COMPANY OF THE PROPOSED LOCATION OF EXCAVATION.
 2) TAKE PRECAUTION TO AVOID DAMAGE TO GAS COMPANY INSTALLATIONS.
 SEE PROVINCIAL REGULATION 210/72 FOR DETAILS.

METRIC
 WHOLE NUMBERS INDICATE MILLIMETRES
 DECIMALIZED NUMBERS INDICATE METRES

APEGM
 Certificate of Authorization
 KGS Group
 No. 245 Expiry: April 30, 2007

P:\PROJECTS\2006\06-0107-23\MUN\DWGS\PLOT.DWG
 A-1 PLOT 1:1

150 WM	WATERMAIN	150 WM	HYDRO		
300 LDS	LAND DRAINAGE SEWER	300 LDS	M.T.S.		
250 WWS	WASTE WATER SEWER	250 WWS	PROPERTY LINE		
	MANHOLE		SURVEY BAR		
	CATCH BASIN		LIGHT STANDARD		
	CURB INLET		HYDRO POLE		
	JUNCTIONS		GUY WIRE		
	CULVERT		SIGN		
	GAS		BUSH LINE		
EXISTING	LEGEND-PLAN	PROPOSED	FENCE		
			ELEVATION		
			(32.231)		
			LEGEND-PROFILE		
			PROPOSED		
			EXISTING		
			LEGEND-PROFILE		
			PROPOSED		

LOCATION APPROVED UNDERGROUND STRUCTURES

NOTE:
 LOCATION OF UNDERGROUND STRUCTURES AS SHOWN ARE BASED ON THE BEST INFORMATION AVAILABLE BUT NO GUARANTEE IS GIVEN THAT ALL EXISTING UTILITIES ARE SHOWN OR THAT THE GIVEN LOCATIONS ARE EXACT. CONFIRMATION OF EXISTENCE AND EXACT LOCATION OF ALL SERVICES MUST BE OBTAINED FROM THE INDIVIDUAL UTILITIES BEFORE PROCEEDING WITH CONSTRUCTION.

B.M. 39-007 ELEV. 236.708m	74M609-TBLT. IN CONC. PLATFORM OF PUMPHOUSE, S. OF PORTAGE AVE. @ CONWAY ST., 0.4m S.W. OF N.E. COR. OF PLATFORM.		
1	REISSUED FOR TENDER	11/12/06	RJH
0	ISSUED FOR TENDER	07/12/06	RJH
A	ISSUED FOR REVIEW	05/12/06	RJH
NO.	REVISIONS	DATE	BY

KGS GROUP
 CONSULTING ENGINEERS & PROJECT MANAGERS
 WINNIPEG (204) 896-1209
 THUNDER BAY (807) 345-2233

DESIGNED BY	RO	CHECKED BY	RJH
DRAWN BY	DW	APPROVED BY	
HOR. SCALE:	1:250	RELEASED FOR CONSTRUCTION:	
VERTICAL:	1:50	DATE	27/11/06

ENGINEER'S SEAL

 CONSULTANT DRAWING NO.
06-107-23

THE CITY OF WINNIPEG
 WATER & WASTE DEPARTMENT

CONWAY OUTFALL REHABILITATION

OUTFALL (AS-42)

SHEET **01** OF **02**
 CAD FILE DRAWING NUMBER **06-107-23 PLOT.DWG**
 CITY DRAWING NUMBER **LD-3448**