

KEY PLAN:
NOT TO SCALE

NOTES:


1. SECTION DIVISIONS

- SECTION 1: PUBLIC WORKS - ENGINEERING DIVISION - OFFICE PW-27
- SECTION 2: PUBLIC WORKS - ENGINEERING DIVISION - OFFICES
- SECTION 3: PUBLIC WORKS - ENGINEERING DIVISION - PANEL MOUNTED WORK STATIONS
- SECTION 4: PUBLIC WORKS - ENGINEERING DIVISION - (MEETING ROOMS : PW - 25 & 28) - TASK SEATING
- SECTION 5: PUBLIC WORKS - ENGINEERING DIVISION - GUEST SEATING (NOT ON DRAWING)
- SECTION 6: PUBLIC WORKS - ENGINEERING DIVISION - BOOK CASES / LATERAL FILING CABINETS
- SECTION 7: PUBLIC WORKS - ENGINEERING DIVISION - MEETING ROOMS (NOT ON DRAWING)
- SECTION 8: PUBLIC WORKS - FINANCE & ADMINISTRATION - OFFICES
- SECTION 9: PUBLIC WORKS - PARKS & OPEN SPACES DIVISION - PANEL MOUNTED WORK STATIONS
- SECTION 10: PUBLIC WORKS - GUEST SEATING (NOT ON DRAWING)

2. SEPARATION LINE:

RENOVATIONS CURRENTLY UNDERWAY FOR ALL AREAS EAST OF THIS LINE.
TENTATIVE RENOVATION COMPLETION DATE IS END OF JUNE.

3. ALL SECTIONS SHOWN ON SHEET A2.11 ARE EAST OF THE SEPARATION LINE.

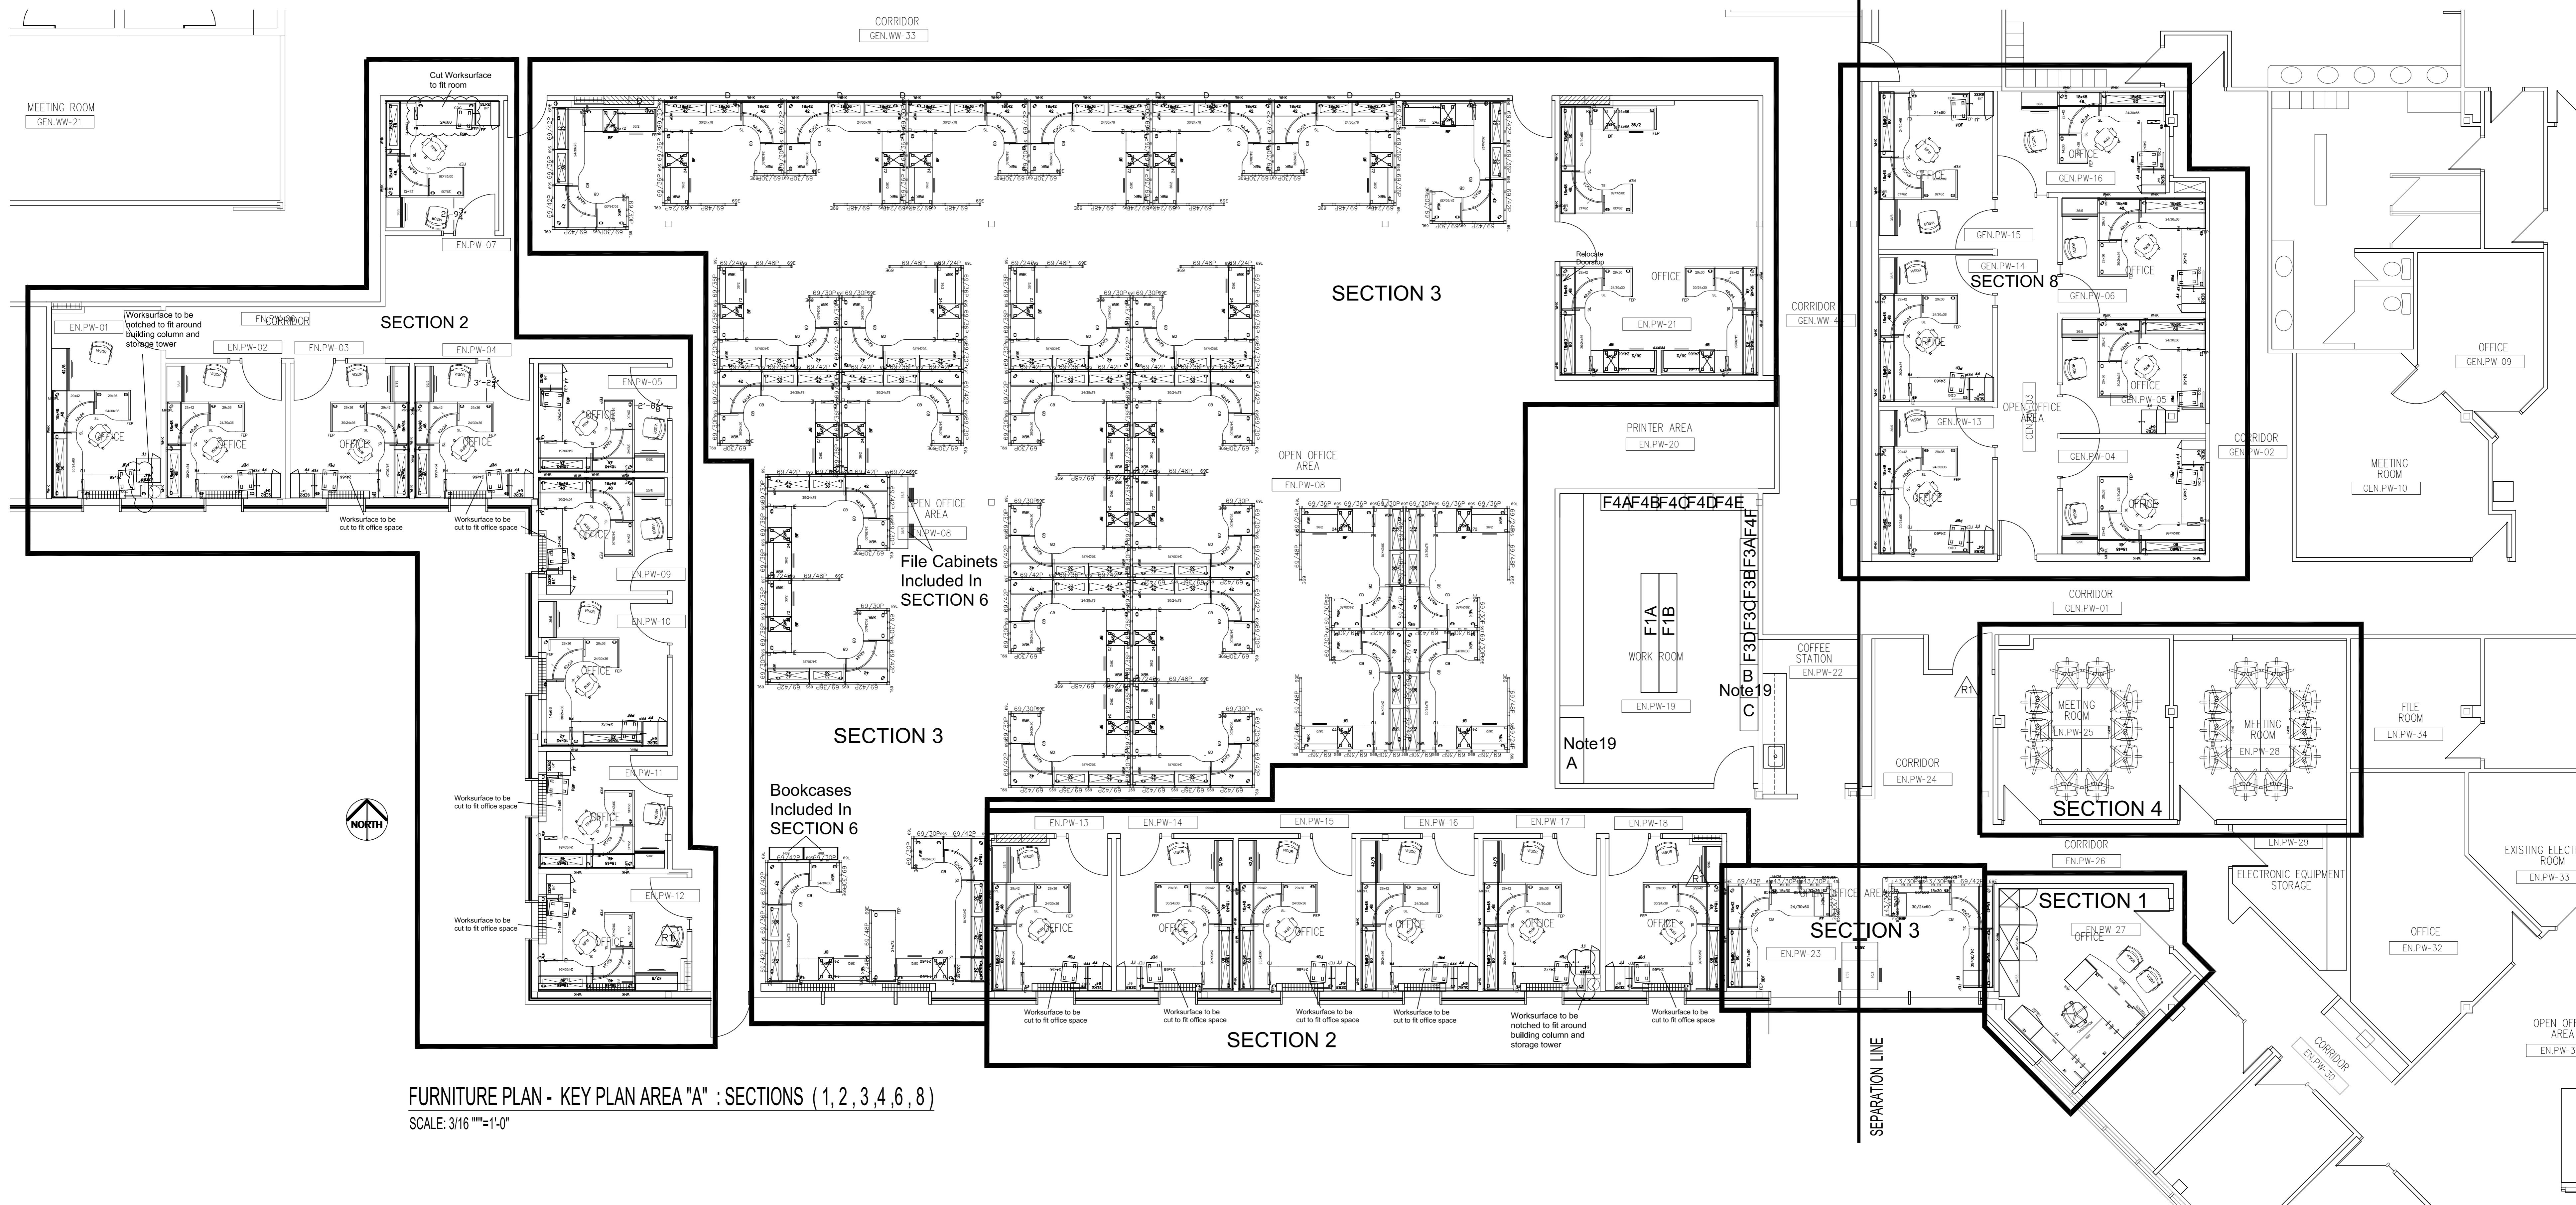

FURNITURE PLAN - KEY PLAN AREA "A" : SECTIONS (1, 2, 3, 4, 6, 8)
SCALE: 3/16" = 1'-0"

NO.	REVISION	BY	DATE
SEALS			

DRAWN BY: TO: CHECKED BY: APPROVED
DATE: 20060321 USER APPROVAL

CITY OF WINNIPEG
PLANNING, PROPERTY &
DEVELOPMENT DEPARTMENT
CIVIC ACCOMMODATIONS DIVISION
300 - 65 GARRY ST. R3C 4K4

PROJECT
PUBLIC WORKS
BID OPPORTUNITY # 80-2006
1155 AND 1199 PACIFIC
SHEET TITLE
PARTIAL MAIN FLOOR & KEY PLAN
NEW SYSTEM FURNITURE

SCALE: AS SHOWN PROJECT NO: 2001-076 SHEET NO: A2.10
DRAWING SHEET SIZE: A0 (1189mm x 841mm) PLOT 1:1