


- CONSTRUCTION NOTES:**
1. BASELINE - BACK OF EXISTING SOUTH CURB EASTBOUND PORTAGE AVENUE.
  2. CONSTRUCT NEW PAVEMENT TO GRADES SET BY CONTRACT ADMINISTRATOR.
  3. TRAFFIC SIGNAL APPURTENANCES TO BE RELOCATED BY OTHERS.
  4. ALL DIMENSIONS ARE TO BACK OF CURB.
  5. ISOLATE MISCELLANEOUS ITEMS IN NEW CONCRETE WORKS AS PER SD-228C.
  6. SEE SHEETS 8 & 9 FOR TYPICAL SECTIONS AND DETAILS.
  7. SEE SHEET 10 FOR BUS STOP UPGRADE DETAILS.

**METRIC**  
WHOLE NUMBERS INDICATE MILLIMETRES  
DECIMALIZED NUMBERS INDICATE METRES

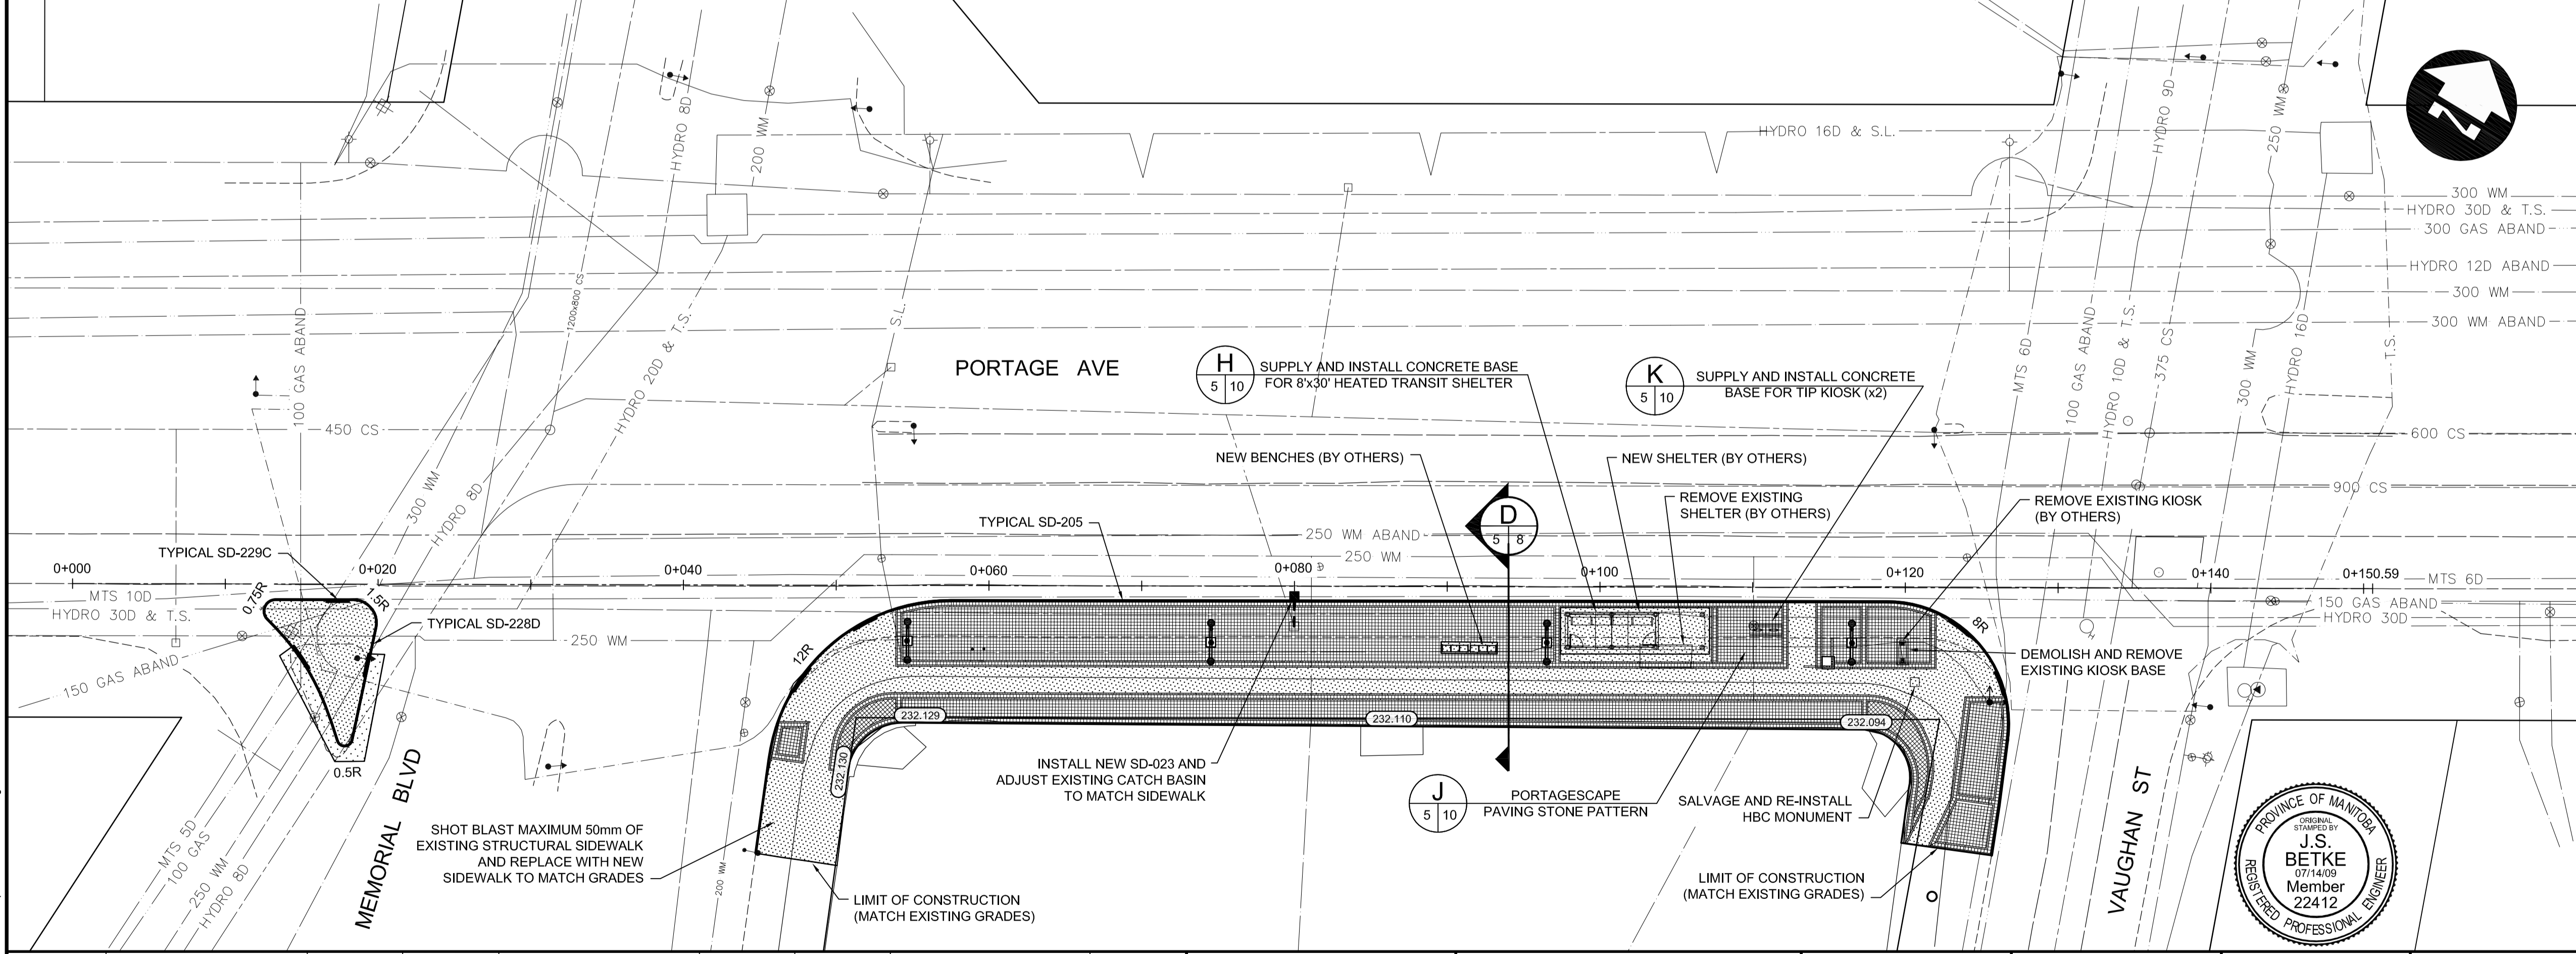

LEGEND-PLAN	PROPOSED	EXISTING	LEGEND-PROFILE	PROPOSED	EXISTING
150 WM	WATERMAIN	150 WM	HYDRO	HYDRO	150 mm W.M.
MTS	HYDRANT	MTS	MTS	MTS	HYDRANT
300 LDS	LAND DRAINAGE SEWER	300 LDS	CONCRETE	CONCRETE	VALVE
250 WWS	WASTE WATER SEWER	250 WWS	ASPHALT	ASPHALT	LAND DRAINAGE SEWER
MANHOLE	MANHOLE	MANHOLE	PLANING	PLANING	WASTE WATER SEWER
CATCH BASIN	CATCH BASIN	CATCH BASIN	SIDEWALK	SIDEWALK	PROFILE
CURB INLET	CURB INLET	CURB INLET	PAVING STONES	PAVING STONES	NORTH/WEST GUTTER
JUNCTIONS	JUNCTIONS	JUNCTIONS	PARTIAL DEPTH REPAIR	PARTIAL DEPTH REPAIR	SOUTH/EAST GUTTER
CULVERT	CULVERT	CULVERT	PROPERTY LINE	PROPERTY LINE	NORTH/WEST T/LANE
100 GAS	GAS	100 GAS	SURVEY BAR	SURVEY BAR	SOUTH/EAST T/LANE
EXISTING	LEGEND-PLAN	PROPOSED	EXISTING	LEGEND-PROFILE	PROPOSED


**UNDERGROUND STRUCTURES**

SUPPLY, U/G STRUCTURES COMMITTEE	DATE

**NOTE:**  
LOCATION OF UNDERGROUND STRUCTURES AS SHOWN ARE BASED ON THE BEST INFORMATION AVAILABLE, BUT NO GUARANTEE IS GIVEN THAT ALL EXISTING UTILITIES ARE SHOWN OR THAT THE GIVEN LOCATIONS ARE EXACT. CONFIRMATION OF EXISTENCE AND EXACT LOCATION OF ALL SERVICES MUST BE OBTAINED FROM THE INDIVIDUAL UTILITIES BEFORE PROCEEDING WITH CONSTRUCTION.

B.M. ELEV.			

DESIGNED BY	JMS
DRAWN BY	TJH
CHECKED BY	DBW
APPROVED BY	
HOR. SCALE	1:250
VERTICAL	1:10
DATE	

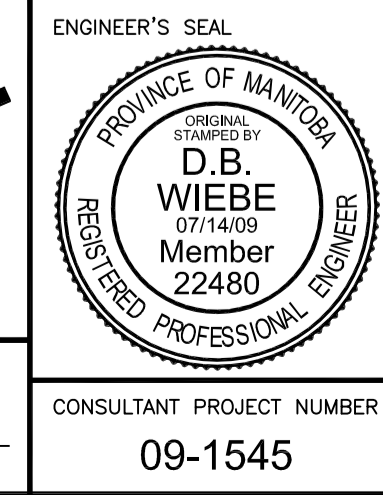

**THE CITY OF WINNIPEG TRANSIT DEPARTMENT**

**ON STREET TRANSIT PRIORITY IMPROVEMENTS - PHASE 3**

PORTAGE CORRIDOR - PORTAGE AVE. - MEMORIAL BLVD. TO VAUGHAN ST.

CITY DRAWING NUMBER: SHEET 05 OF 10  
CONSULTANT DRAWING NUMBER: 09-1545

G:\CAD\09-1545\Contract\Improvements\091545-PLAN.dwg