


C SECTION - STA. 11+720
 SCALE: H = 1:100 V = 1:50

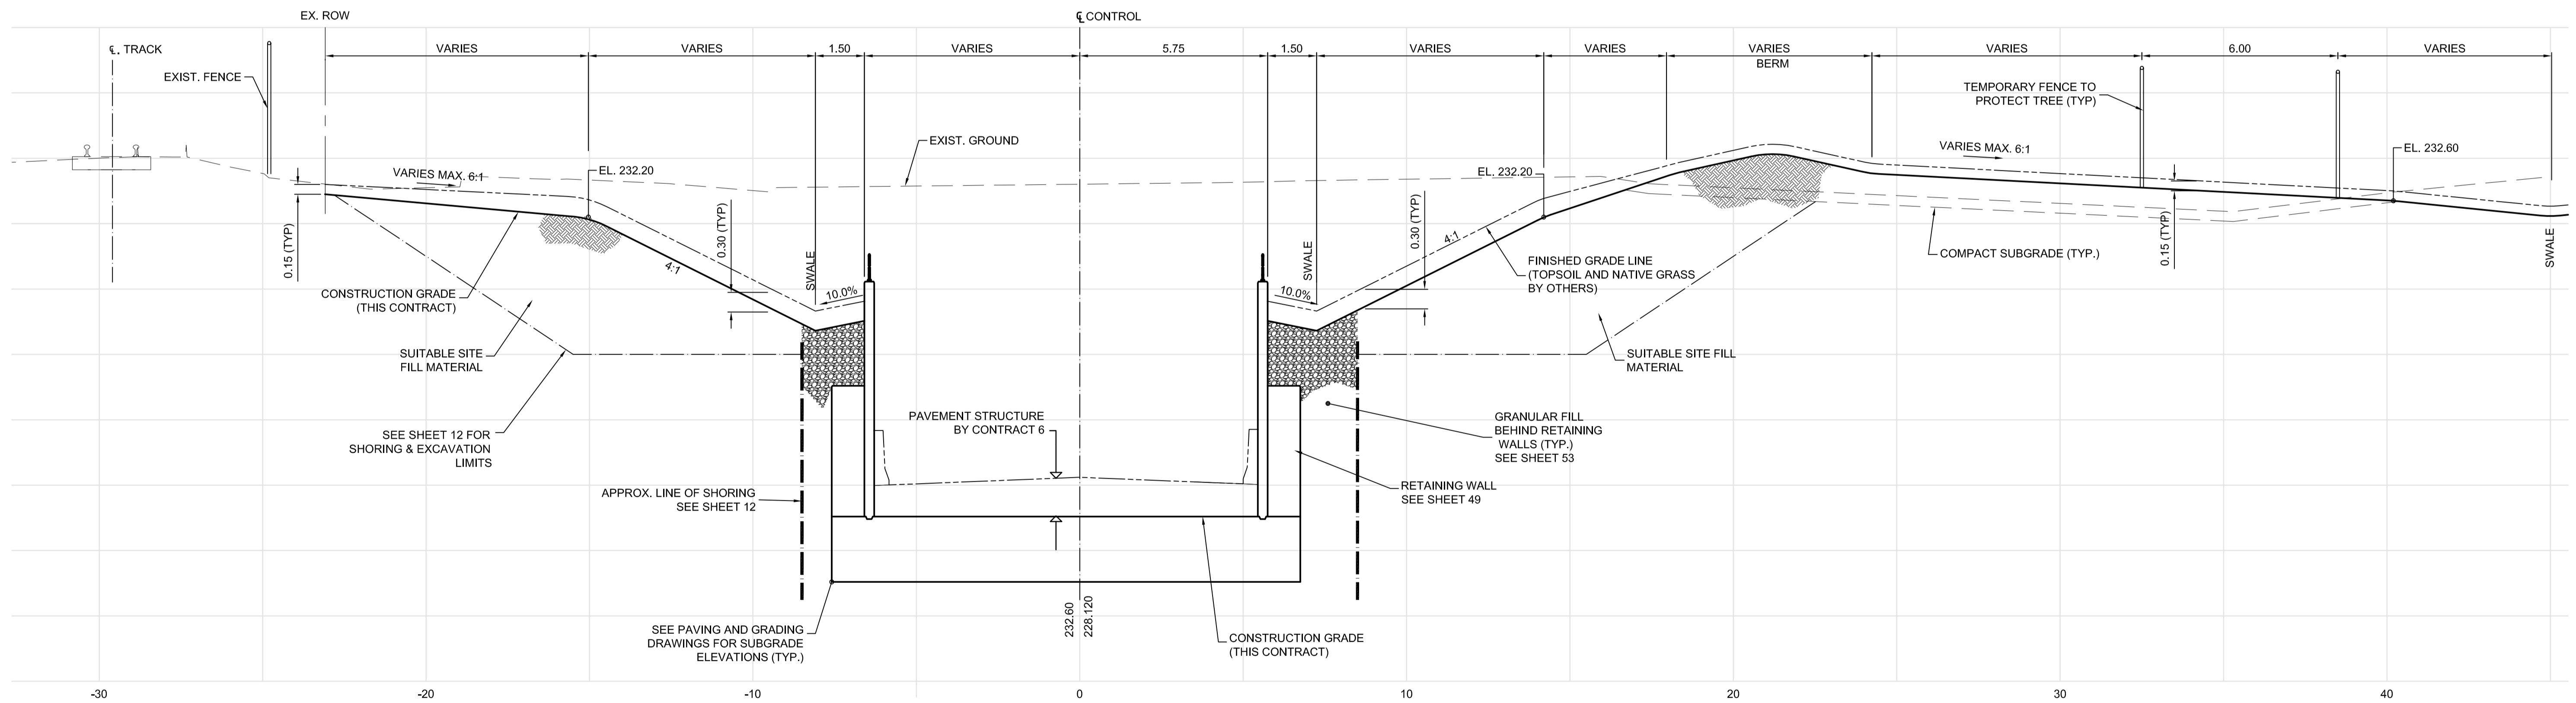

D SECTION - STA. 11+740
 SCALE: H = 1:100 V = 1:50

METRIC

WHOLE NUMBERS INDICATE MILLIMETRES
 DECIMALIZED NUMBERS INDICATE METRES.

G:\CAD\088813\Contract\Contract_4-Underpass\Current\C4-C3006-Cross Sections.dwg



LOCATION	APPROVED	B.M.	DESIGNED
UNDERGROUND	STRUCTURES	ELEV.	BY
			RTP
			TJH/RTP
			DPK
			DPK
1	ISSUED FOR ADDENDUM #5	11.10.2009	TJH
0	ISSUED FOR TENDER	10.13.2009	TJH
NO.	REVISIONS	DATE	BY
		10/13/2009	

SUPV. U/G STRUCTURES COMMITTEE	DATE	HOR. SCALE	VERTICAL	RELEASED FOR CONSTRUCTION
		1:100	1:50	

--	--

	THE CITY OF WINNIPEG TRANSIT DEPARTMENT
--	--

SOUTHWEST RAPID TRANSIT CORRIDOR - STAGE 1 TRANSITWAY TUNNEL AT CN RIVERS SUBDIVISION MILEAGE 1.38 & ASSOCIATED WORKS		CITY DRAWING NUMBER U237-09-69
CROSS SECTIONS - STA. 11+720 & 11+740		SHEET 69 OF 73
CONSULTANT PROJECT NO. 088813		CONSULTANT DRAWING NUMBER C4-C3007-T