
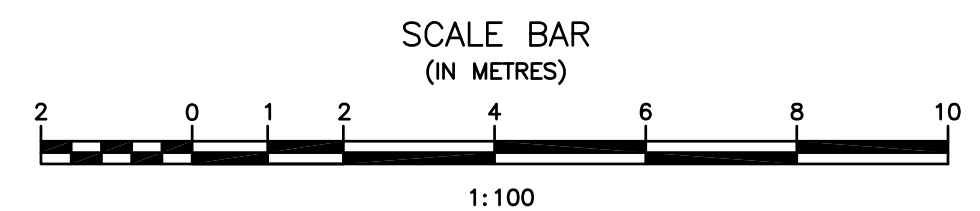


LANE

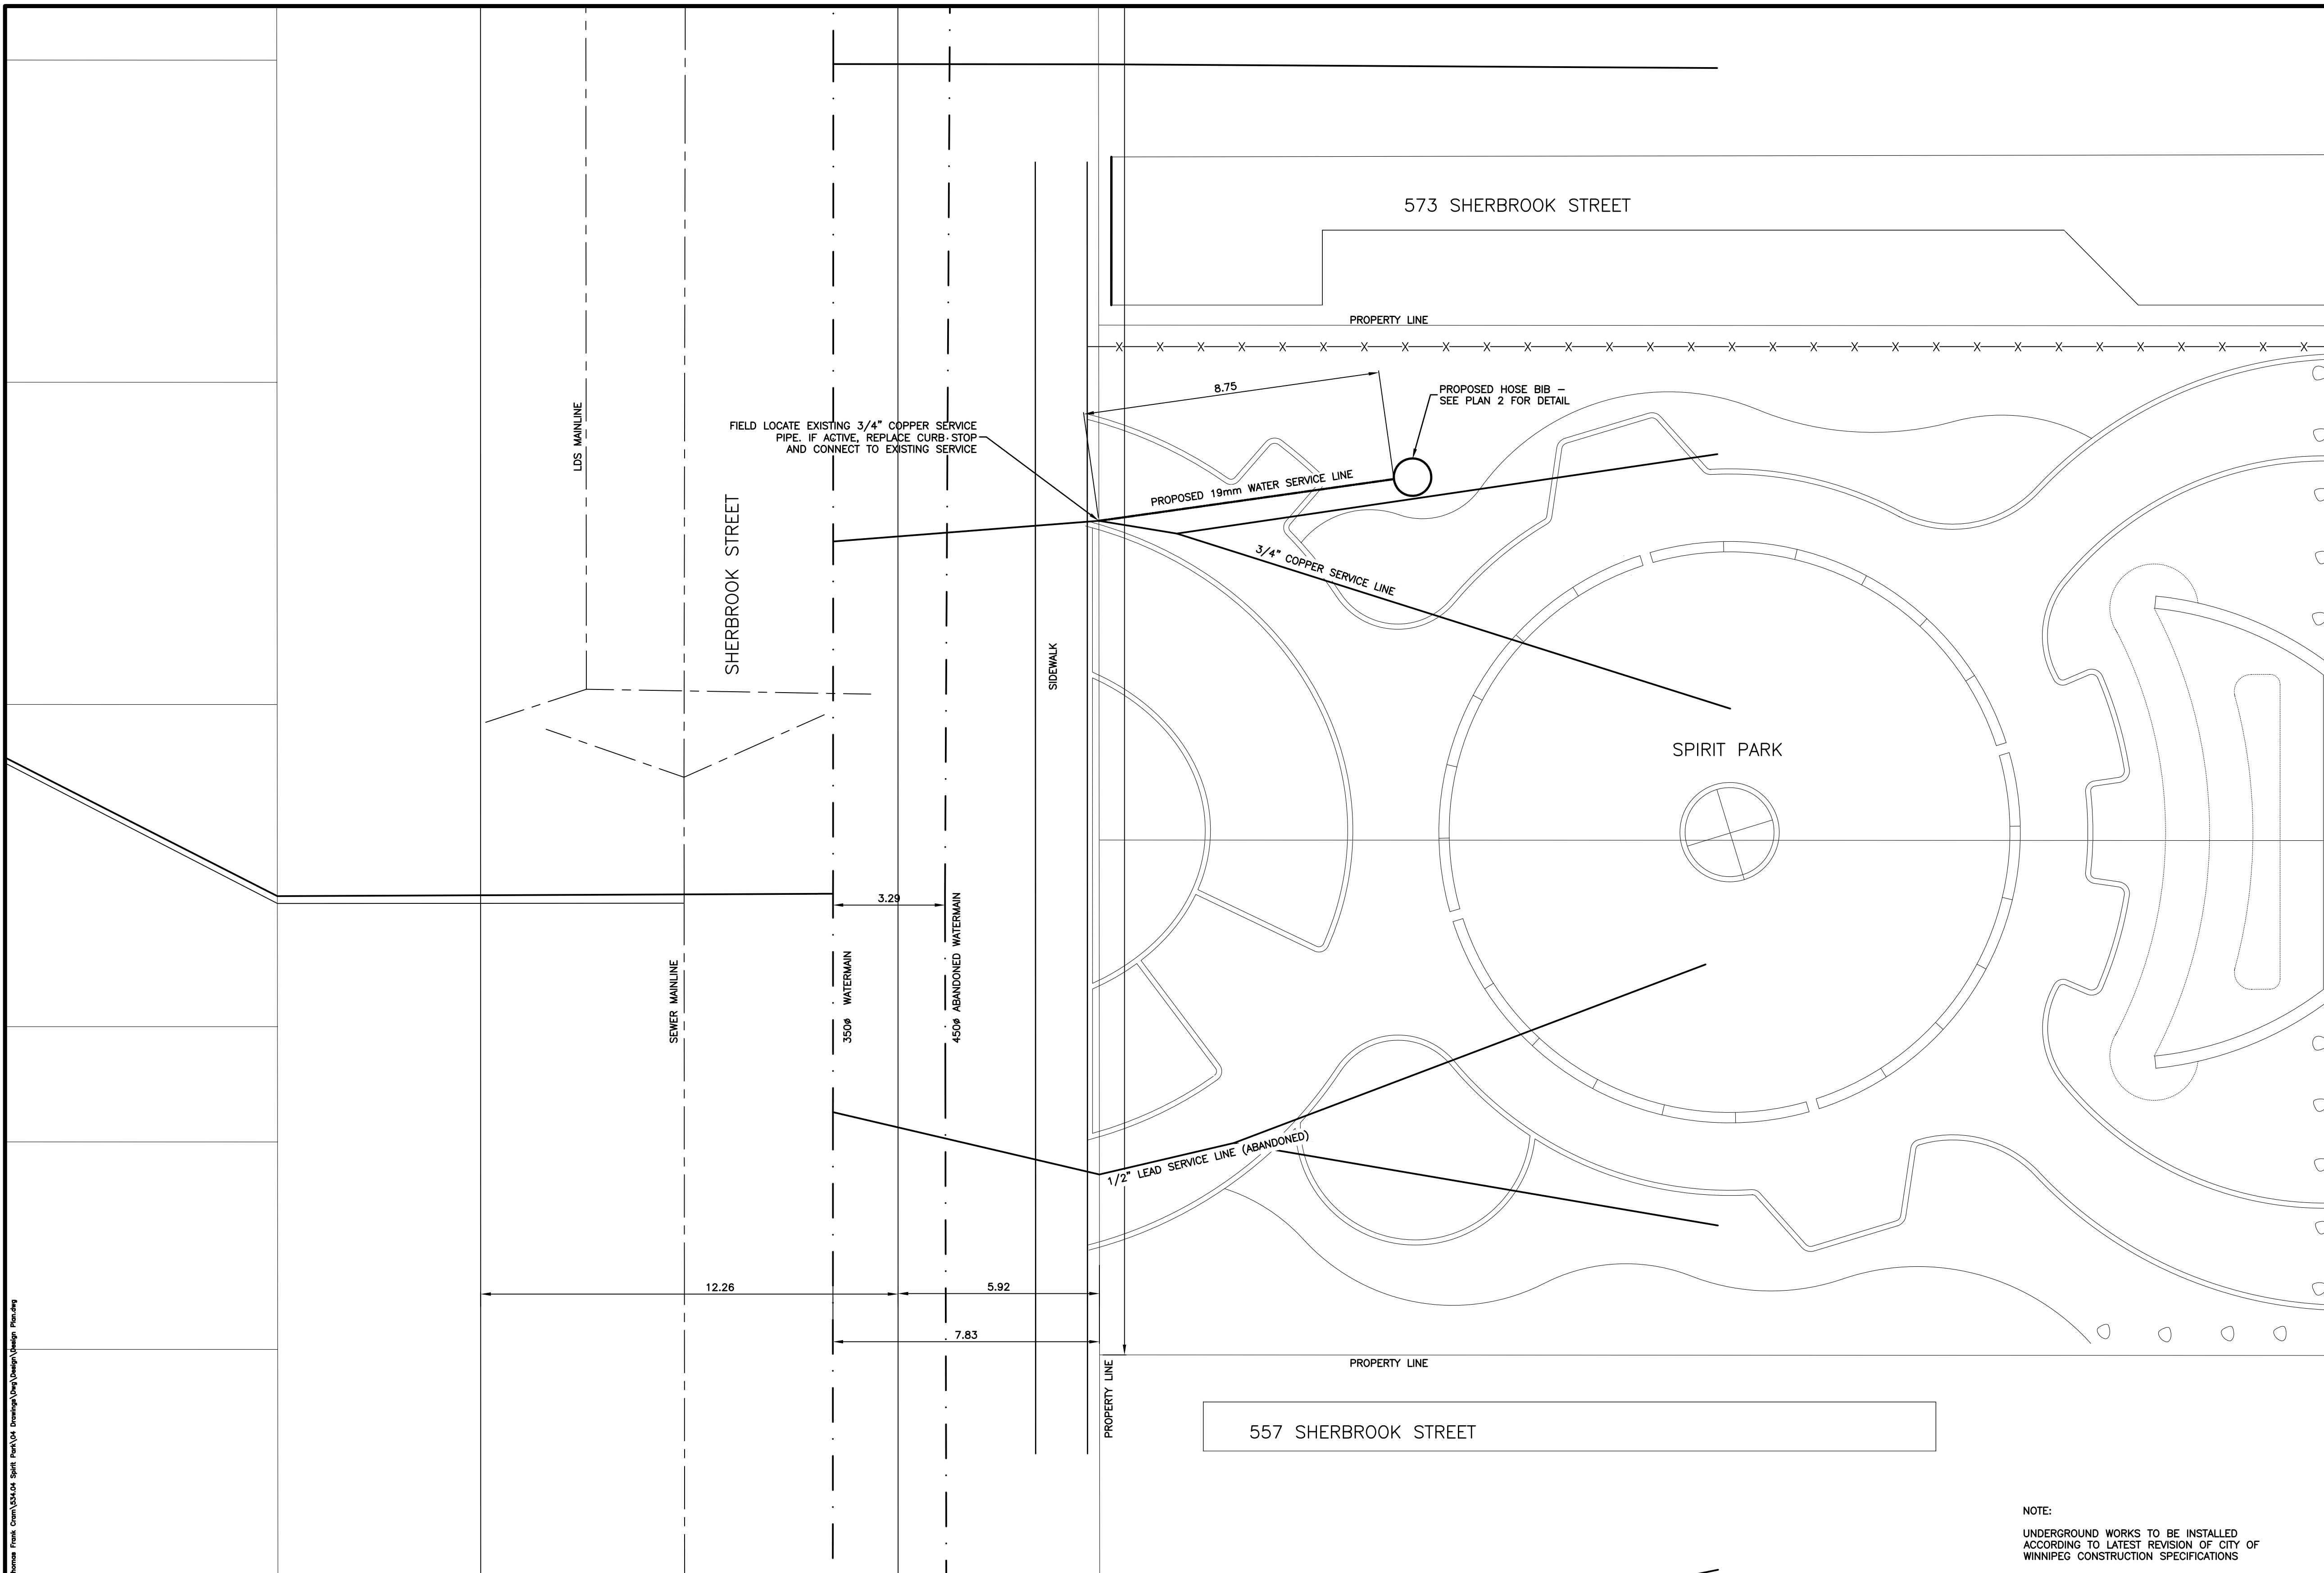

| No. | REVISIONS | DATE | INITIALS |
|-----|-----------|------|----------|
|     |           |      |          |
|     |           |      |          |
|     |           |      |          |

B.M. ELEV.

LOCATIONS OF UNDERGROUND STRUCTURES/UTILITIES AS SHOWN ARE BASED ON AVAILABLE INFORMATION BUT NO GUARANTEE IS GIVEN OR IMPLIED THAT ALL EXISTING UNDERGROUND STRUCTURES/UTILITIES ARE SHOWN OR THAT THE GIVEN LOCATIONS ARE EXACT. CONFIRMATION OF EXISTENCE AND EXACT LOCATION OF ALL UNDERGROUND STRUCTURES/UTILITIES MUST BE OBTAINED FROM THE APPROPRIATE AUTHORITY/OWNER, BY THE CONTRACTOR, BEFORE PROCEEDING WITH CONSTRUCTION.

APEGM STAMP

Certificate of Authorization  
J.R. Cousin Consultants Ltd.  
No. 234 Date: March 12, 2012

ENGINEER'S SEAL

T.J. SCHATKOWSKY  
2205/12  
REGISTERED PROFESSIONAL ENGINEER

J.R. Cousin Consultants Ltd.  
Consulting Engineers and Project Managers  
Ph (204) 489-0474 Fax (204) 489-0487 www.jrcc.ca

DESIGNED BY: MF DRAWN BY: MF REVIEWED BY: TS

PROJECT: HILDERMAN, THOMAS, FRANK, CRAM  
SPIRIT PARK

CODE: H-534.04

TITLE: OVERALL LAYOUT

SCALE: 1:100 DATE: 11/11/15 PLAN: 1 SHEET: 1 OF 2