



LAYOUT NOTES


1. ENSURE THE LOCATION OF ALL EXISTING SERVICES BOTH OLD AND RECENTLY INSTALLED ARE CLEARLY LOCATED ON SITE PRIOR TO CONSTRUCTION. THE CONTRACTOR WILL BE RESPONSIBLE FOR REPAIRING ALL DAMAGE CAUSED TO SERVICES DURING LANDSCAPE CONSTRUCTION.
2. ALL DIMENSIONS ARE IN MILLIMETRES UNLESS OTHERWISE SPECIFIED.
3. ALL DIMENSIONS INVOLVING CONCRETE HEADERS ARE TAKEN FROM OUTSIDE OF HEADER.
4. STAKEOUT DESIGN AND CONFIRM LAYOUT WITH LANDSCAPE ARCHITECT ON SITE PRIOR TO PROCEEDING WITH ROUGH GRADING.
5. THIS LAYOUT DRAWING LOCATES MAJOR SURFACE FEATURES ONLY. SEE DRAWING L-3.1 FOR GRADES AND DRAWINGS L-4.1 & 4.2 FOR MATERIALS AND SITE FURNISHINGS LAYOUTS.
6. CONTACT CONTRACT ADMINISTRATOR IMMEDIATELY SHOULD THERE BE A DISCREPANCY BETWEEN THE DRAWING AND EXISTING CONDITIONS.

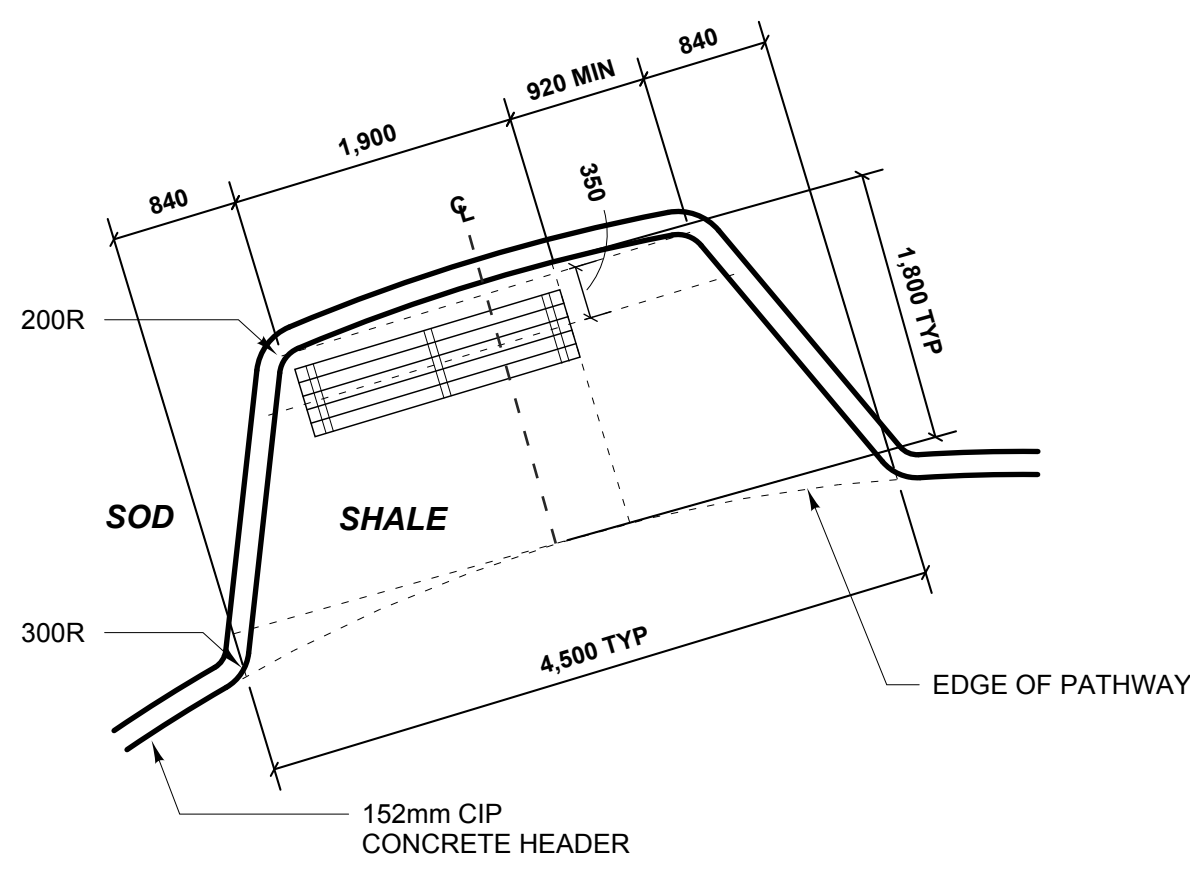

1A TYP ACCESSIBLE BENCH NODE
L-2.1 SCALE: 1:50

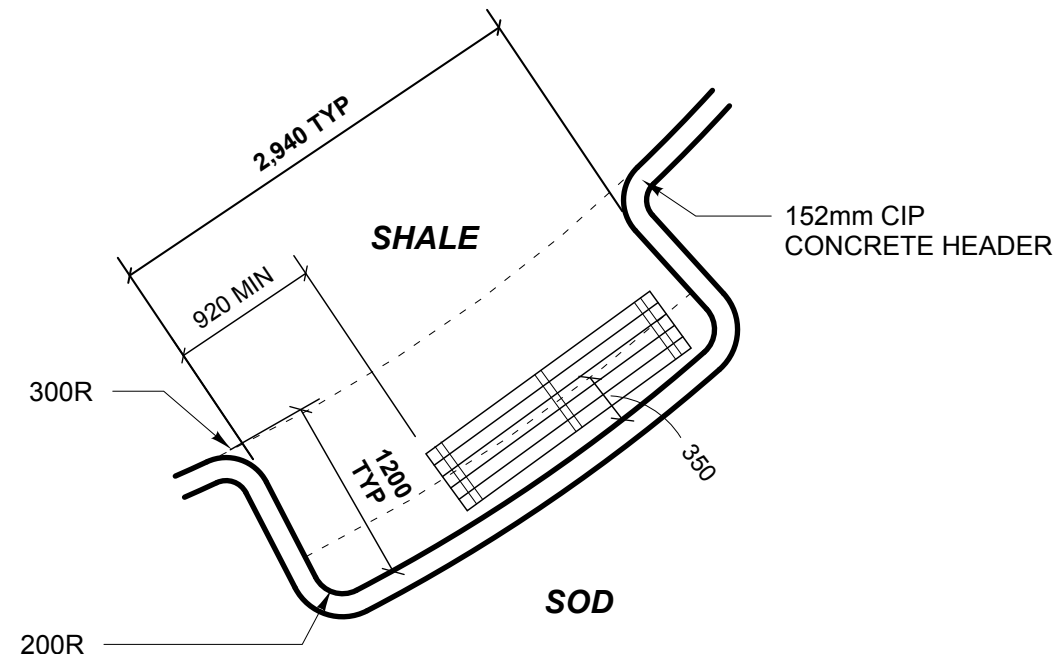


1B TYP BENCH NODE
L-2.1 SCALE: 1:50

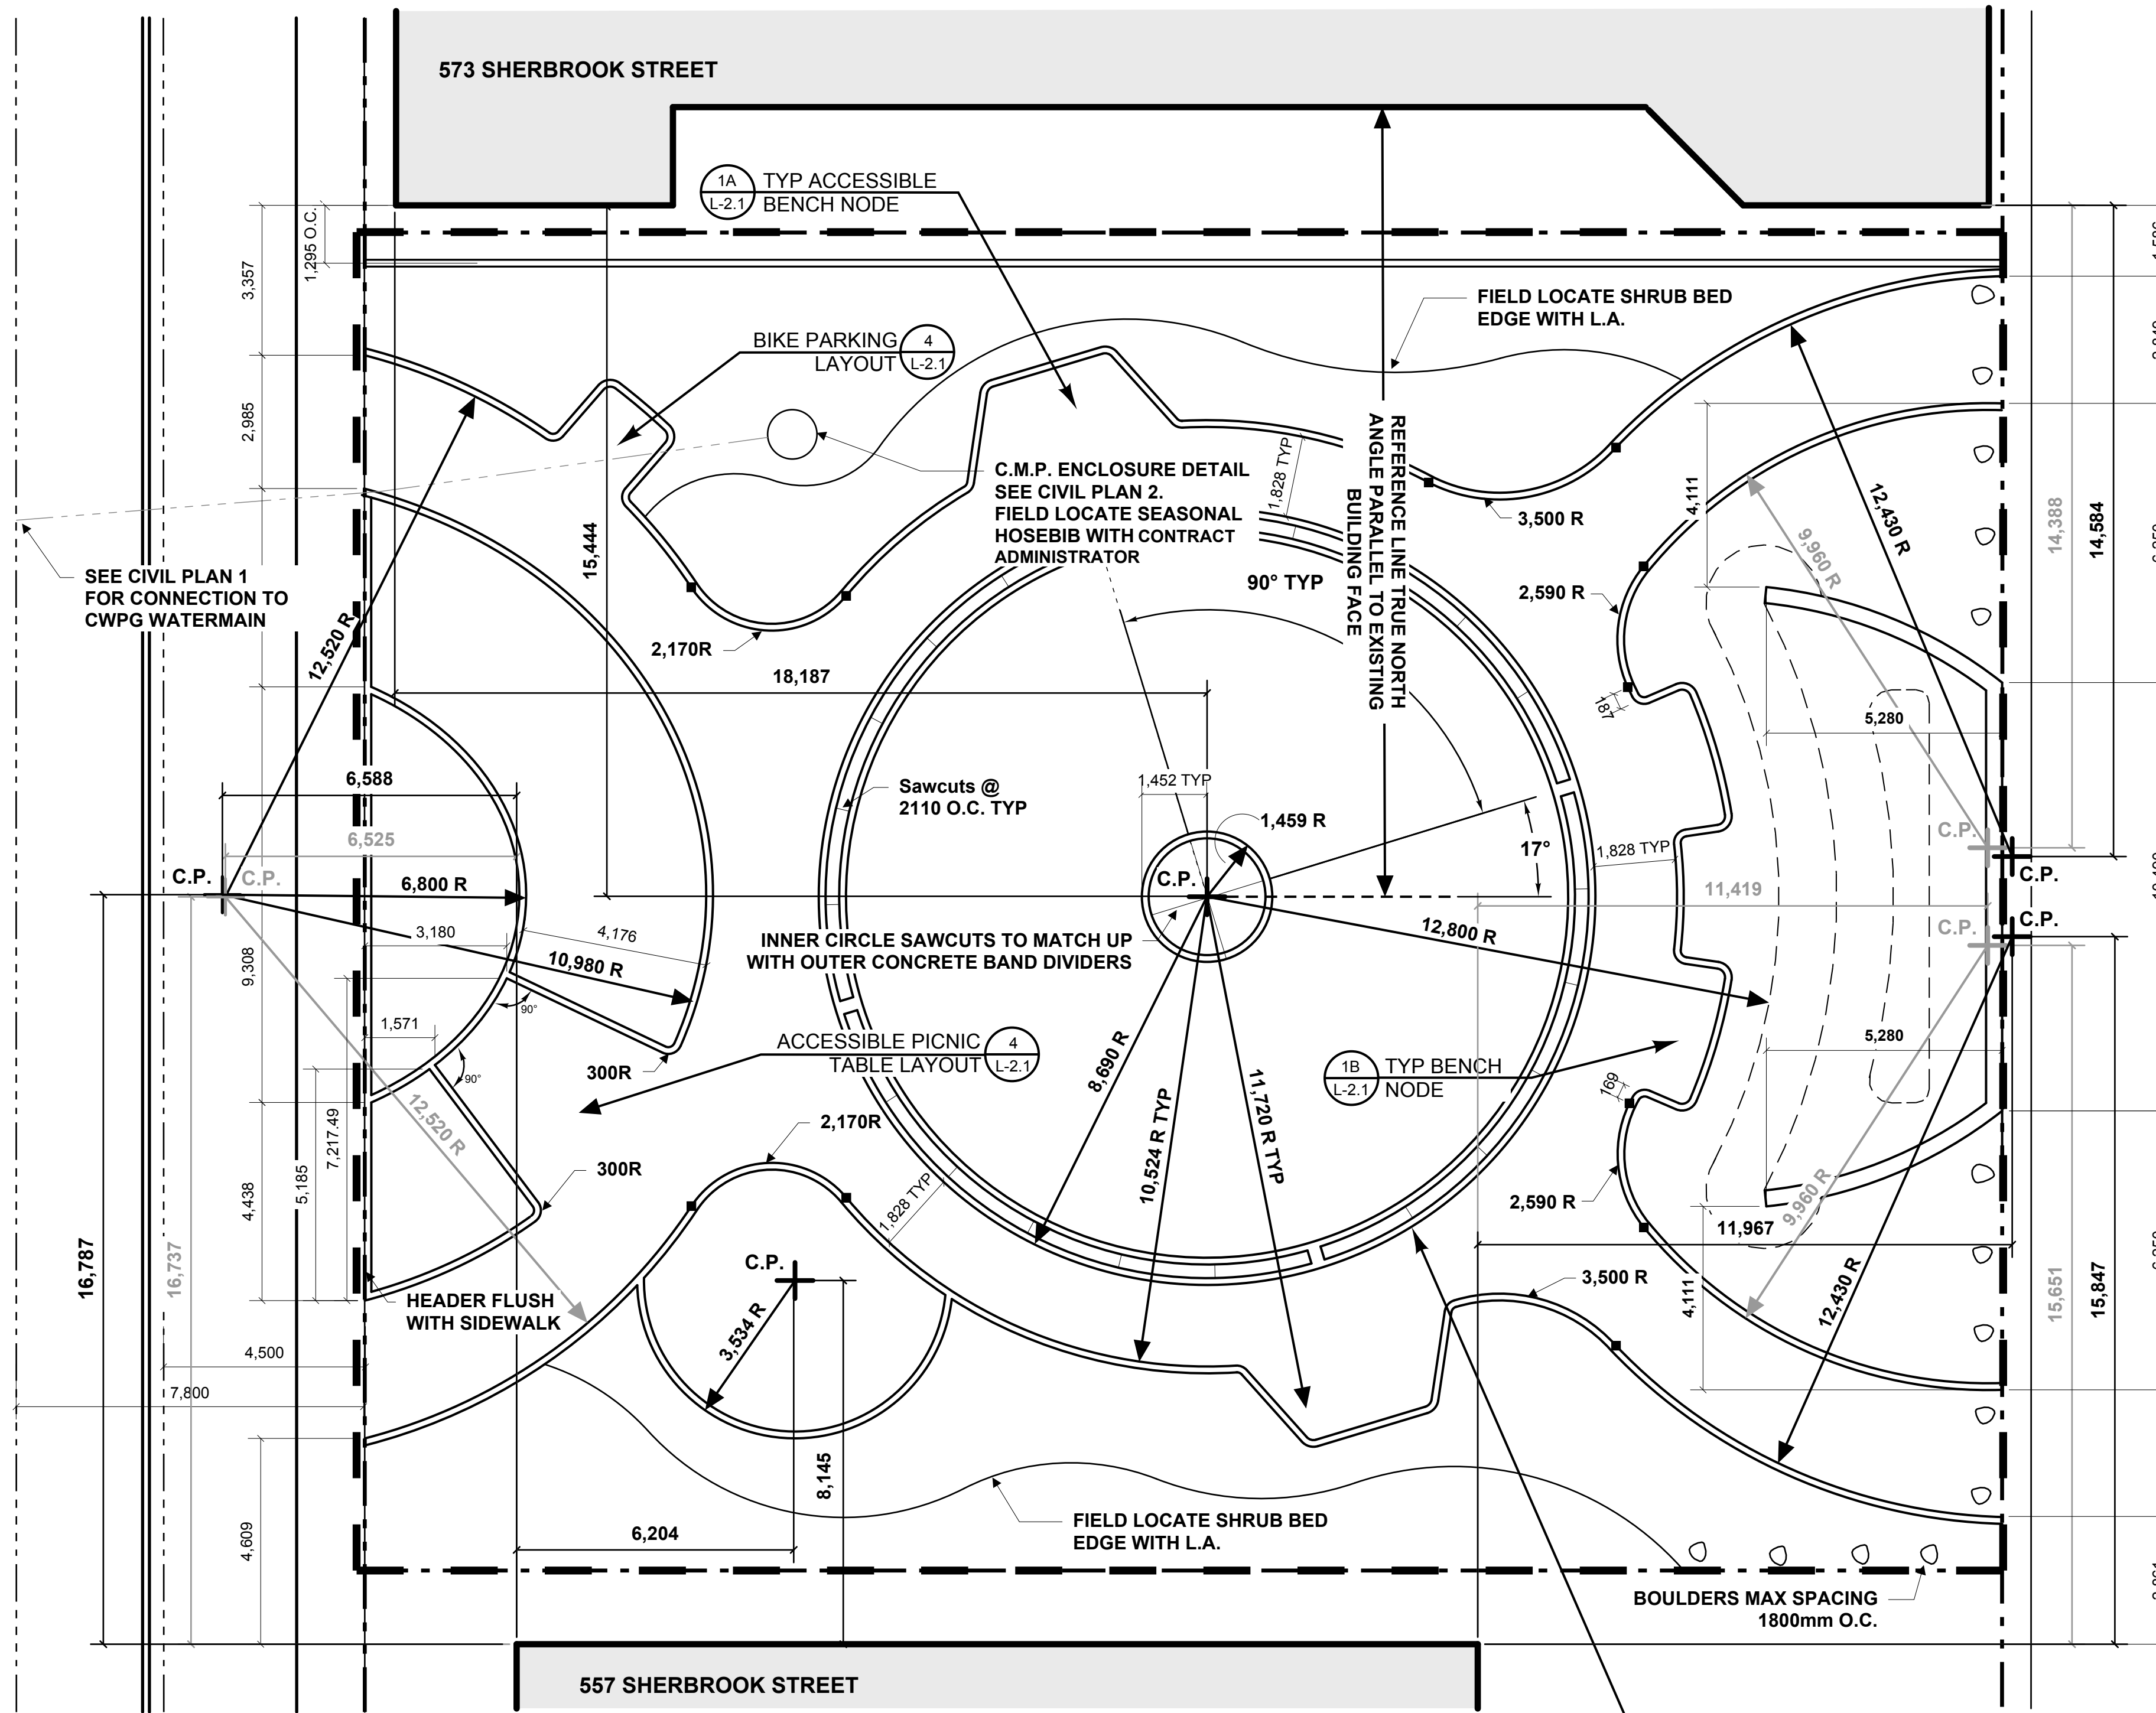


LEGEND

- CENTREPOINT
- C.P. CENTREPOINT
- SHRUB BED EDGE
- CIP CONCRETE HEADER
- EXISTING CITY OF WINNIPEG WATERMAIN
- GRADING LIMIT




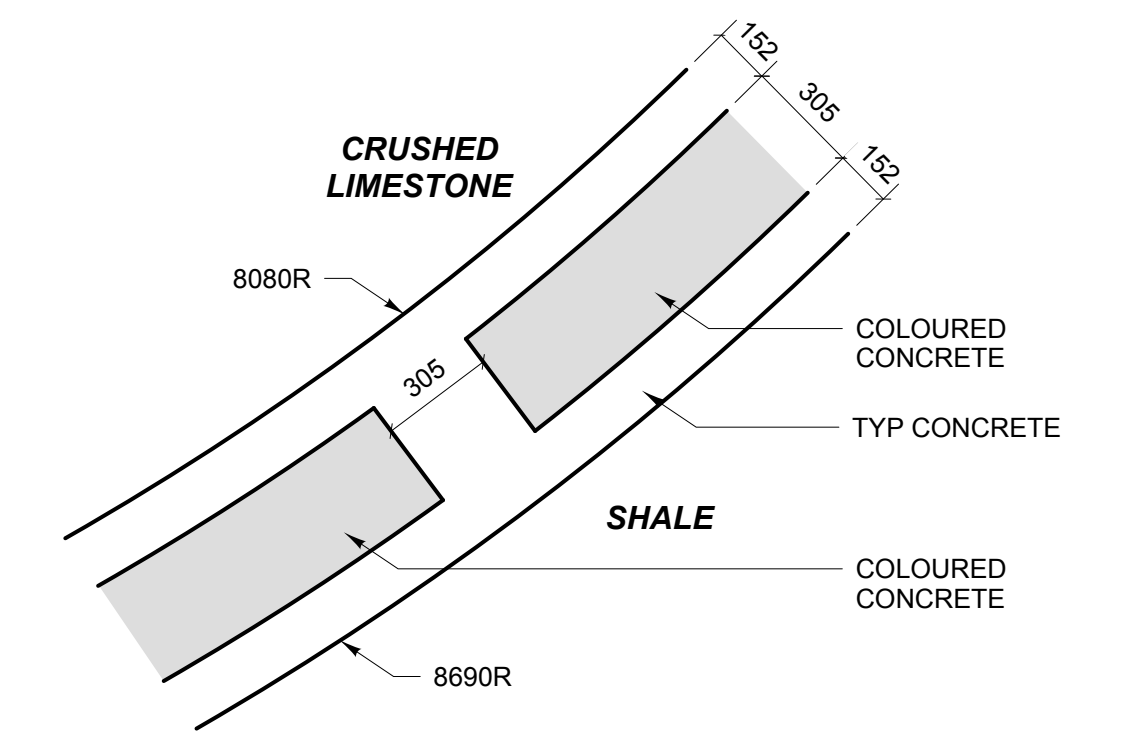


3 TYP CONCRETE CIRCLE BAND LAYOUT
L-2.1 SCALE: 1:20

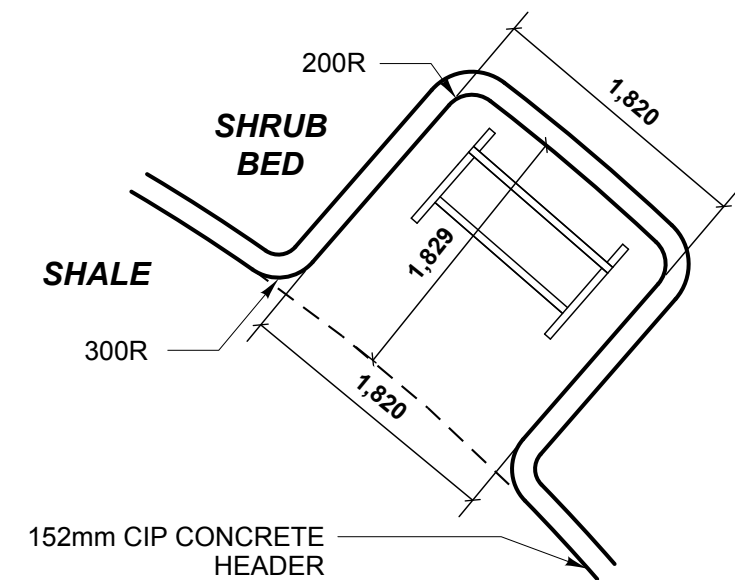

4 BIKE PARKING LAYOUT
L-2.1 SCALE: 1:50

No.	Date	Issue/Revision	By
4	2012-07-11	ISSUED FOR TENDER	SB
3	2012-04-16	99.5% CD	SB
2	2011-09-02	99% CD	SB
1	2011-03-14	66% CD	SB

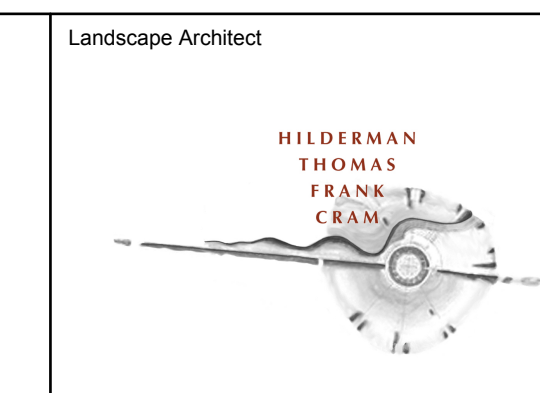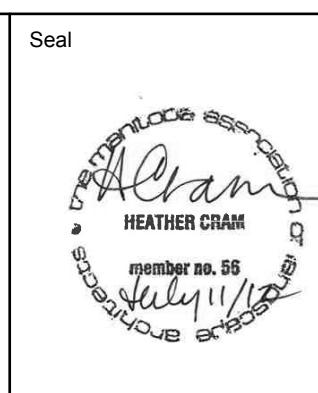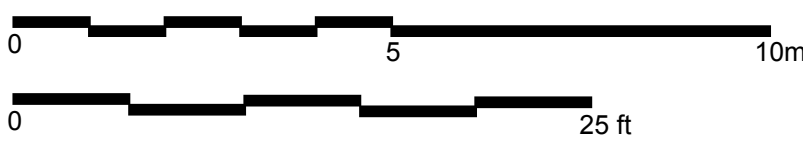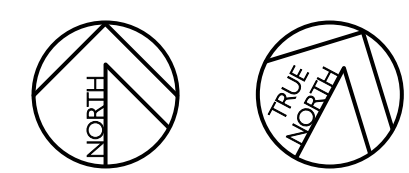

The general contractor shall check & verify all dimensions and report any errors or omissions to the designers.

Project SPENCE NEIGHBORHOOD - ABORIGINAL SPIRIT PARK #561-569 SHERBROOK STREET WINNIPEG, MANITOBA						Sheet No. L-2.1
Sheet Title LAYOUT PLAN						
Design HC/SB	Drawn SB	Checked HC	Scale 1:100	Date 07/11/12	File 10-043	