
Drawing Title:

Drawing No:

SCD-152B

CHAIN LINK FENCING WITH P.T. POSTS

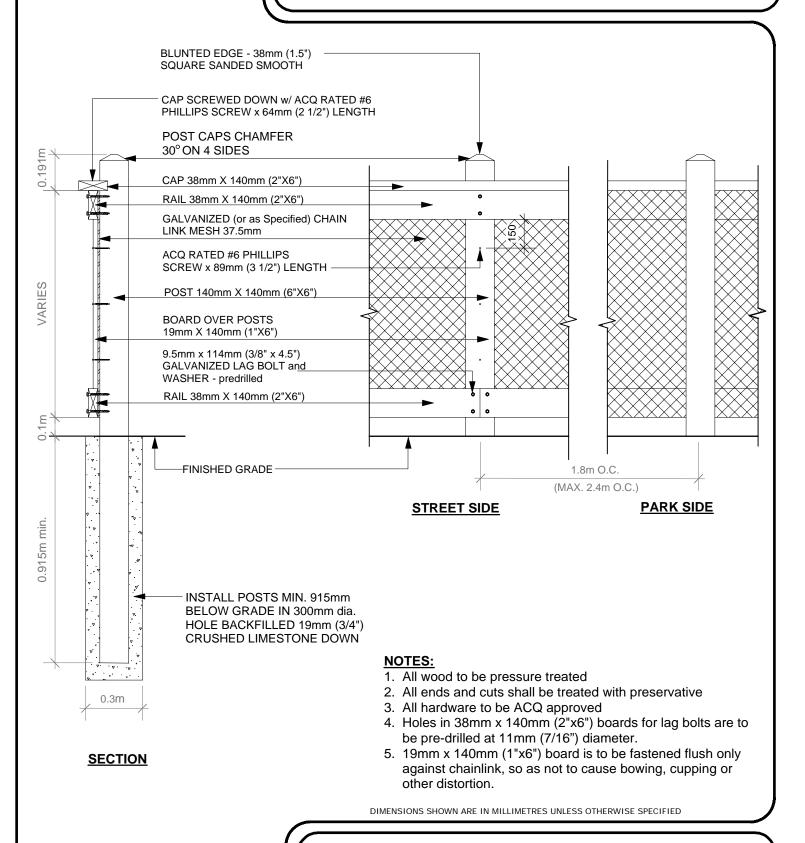

REVISION:

January 12, 2012 DATE:

1:20 SCALE: DRAWN BY: SP

The City of Winnipeg

Planning, Property and Development Department

Planning and Land Use Division

Unit 15 - 30 Fort Street, Winnipeg, MB, R3C 4X5

