



**TYPICAL SECTION THROUGH SODDED AREA.**

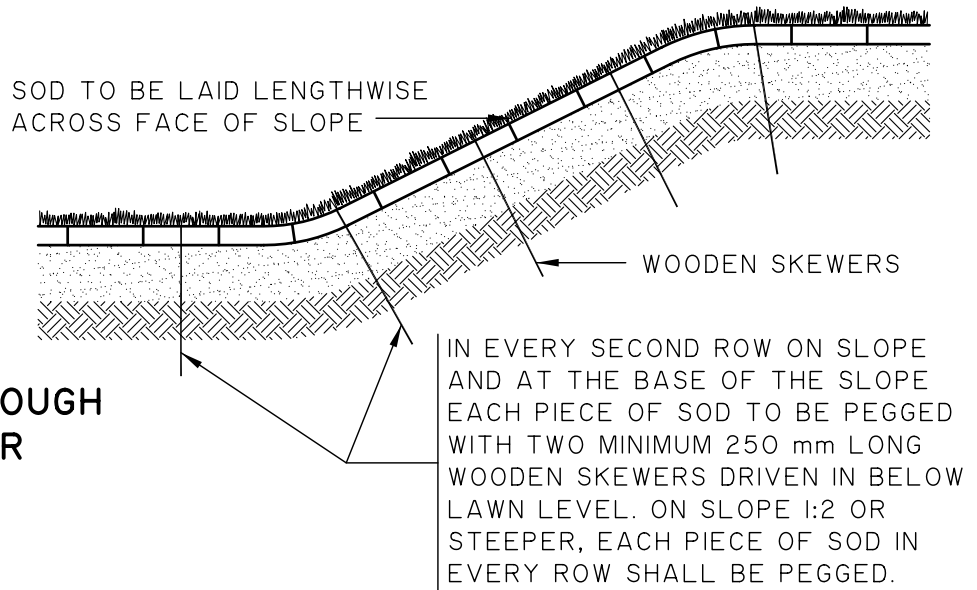

**TYPICAL SECTION THROUGH SODDED SLOPE - 1:3 OR STEEPER.**

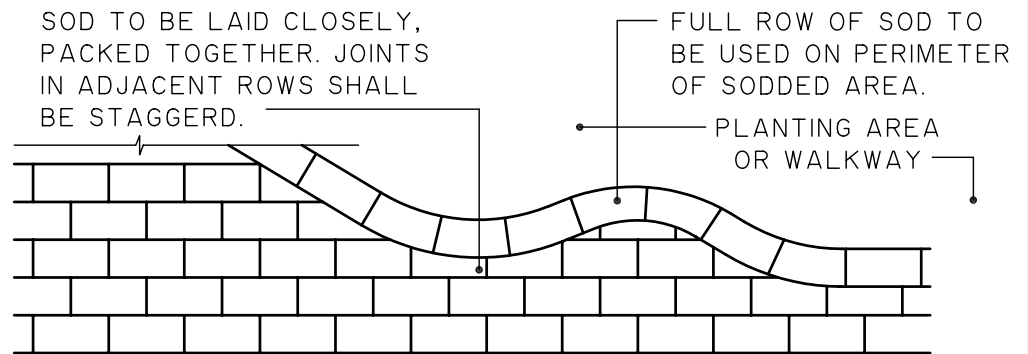

**TYPICAL SOD LAYOUT.**

DIMENSIONS ARE IN MILLIMETRES



**THE CITY OF WINNIPEG**  
PUBLIC WORKS DEPARTMENT

Reference Spec. No.  
CW-3510

Revisions			
No.	Date	Description	By
2	5/05	Top Soil & Excavation Dimensions	twh
1	12/04	Top Soil & Excavation Dimensions	twh

**SODDING DETAILS**

Designed By:  
D.R.K.

Drawn By:  
A.R.

Scale :  
**N.T.S.**

Checked By:  
D.R.K.

Date:  
05-05-04

Drawing No.

Approved:  
SURFACE WORKS COMMITTEE

**SD-243**