

WARNING

IF POWER EQUIPMENT OR EXPLOSIVES ARE TO BE USED FOR EXCAVATION ON THIS PROJECT THE CONTRACTOR MUST:
 1) NOTIFY THE GAS COMPANY OF THE PROPOSED LOCATION OF EXCAVATION.
 2) TAKE PRECAUTION TO AVOID DAMAGE TO GAS COMPANY INSTALLATIONS.
 SEE PROVINCIAL REGULATION 140/92 FOR DETAILS

METRIC

WHOLE NUMBERS INDICATE MILLIMETRES
 DECIMALIZED NUMBERS INDICATE METRES

150 WWS	150 WM	150 WWS	150 WM	150 WWS	150 WM
WATERMAIN	HYDRANT	HYDRO	M.T.S.	WATERMAIN	HYDRANT, VALVE
LAND DRAINAGE SEWER	VALVE	CONCRETE	ASPHALT	LAND DRAINAGE SEWER	LAND DRAINAGE SEWER
WASTE WATER SEWER	MANHOLE	PROPERTY LINE	SURVEY BAR	WASTE WATER SEWER	WASTE WATER SEWER
CATCH BASIN	CURB INLET	GEODETIC BENCHMARK	DITCH	WASTE WATER SEWER	WASTE WATER SEWER
JUNCTIONS	CULVERT	ELEVATION	SIDEWALK RAMP	WASTE WATER SEWER	WASTE WATER SEWER
GAS	LEGEND-PLAN	PROPOSED	EXISTING	LEGEND-PLAN	PROPOSED
LEGEND-PLAN	PROPOSED	EXISTING	LEGEND-PROFILE	PROPOSED	EXISTING

LOCATION APPROVED UNDERGROUND STRUCTURES

SUPV. U/G STRUCTURES COMMITTEE DATE

NOTE:
 LOCATION OF UNDERGROUND STRUCTURES AS SHOWN ARE BASED ON THE BEST INFORMATION AVAILABLE BUT NO GUARANTEE IS GIVEN THAT ALL EXISTING UTILITIES ARE SHOWN OR THAT THE GIVEN LOCATIONS ARE EXACT. CONFIRMATION OF EXISTENCE AND EXACT LOCATION OF ALL SERVICES MUST BE OBTAINED FROM THE INDIVIDUAL UTILITIES BEFORE PROCEEDING WITH CONSTRUCTION.

NO.	REVISIONS	DATE	BY
0	ISSUED FOR TENDER	11.07.15	V.M.M.


Stantec Consulting Ltd.
 905 Waverley Street, Winnipeg, Manitoba
 Tel 204-489-5900 Fax 204-453-9012

DESIGNED BY: V.M.M. CHECKED BY: S.B.C.
 DRAWN BY: T.G. APPROVED BY: V.M.M.

HOR. SCALE: 1:500
 VERTICAL: 1:20

RELEASED FOR CONSTRUCTION: DATE

CONSULTANT DRAWING NO. C-202

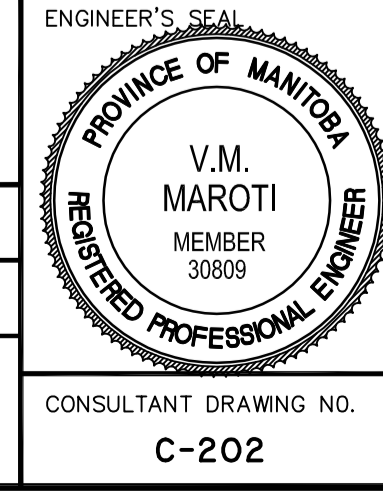

THE CITY OF WINNIPEG
 PUBLIC WORKS DEPARTMENT
 ENGINEERING DIVISION

WWARP PART I

KENASTON BOULEVARD EXTENSION - N.B. LANES
 NORTH TOWN ROAD TO BISHOP GRANDIN BOULEVARD
 HORIZONTAL & VERTICAL ALIGNMENT - AI
 BISHOP GRANDIN BLVD. EB - STA 1+625 TO STA 1+875

SHEET 13 OF 65
 CAD FILE DRAWING NUMBER 04840c-201-ai.dwg
 CITY DRAWING NUMBER P-3316-13