

Drawing Title:

Drawing No:

SCD-656

## ACCESSIBLE PLAYGROUND

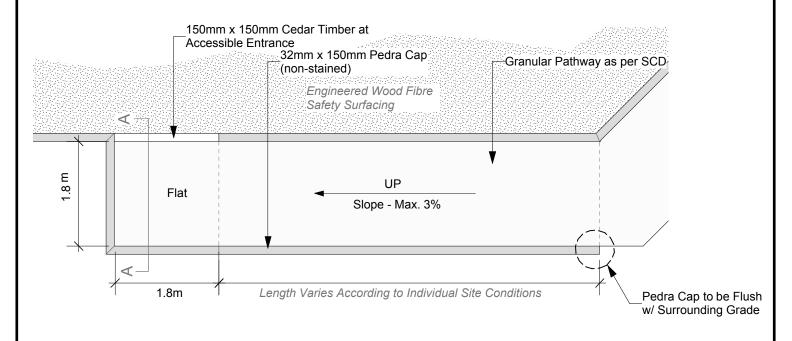

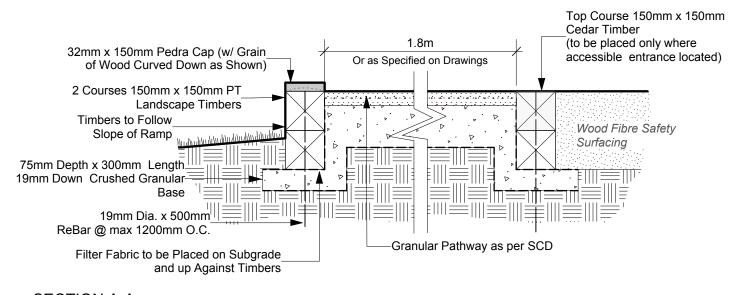

SECTION A-A

Scale: N.T.S.

NOTE: ALL MEASURMENTS ARE IN METERS AND MILLIMETERS

**DEC 2010** DATE: SCALE: NTS DRAWN BY: IL

The City of Winnipeg Planning, Property and Development Department Planning and Land Use Division Unit 15 - 30 Fort Street, Winnipeg, MB, R3C 4X5

