


A1 SIZE - 594mm x 841mm

KEY ELEVATIONS:	
CRITICAL BASEMENT ELEVATION	225.552m

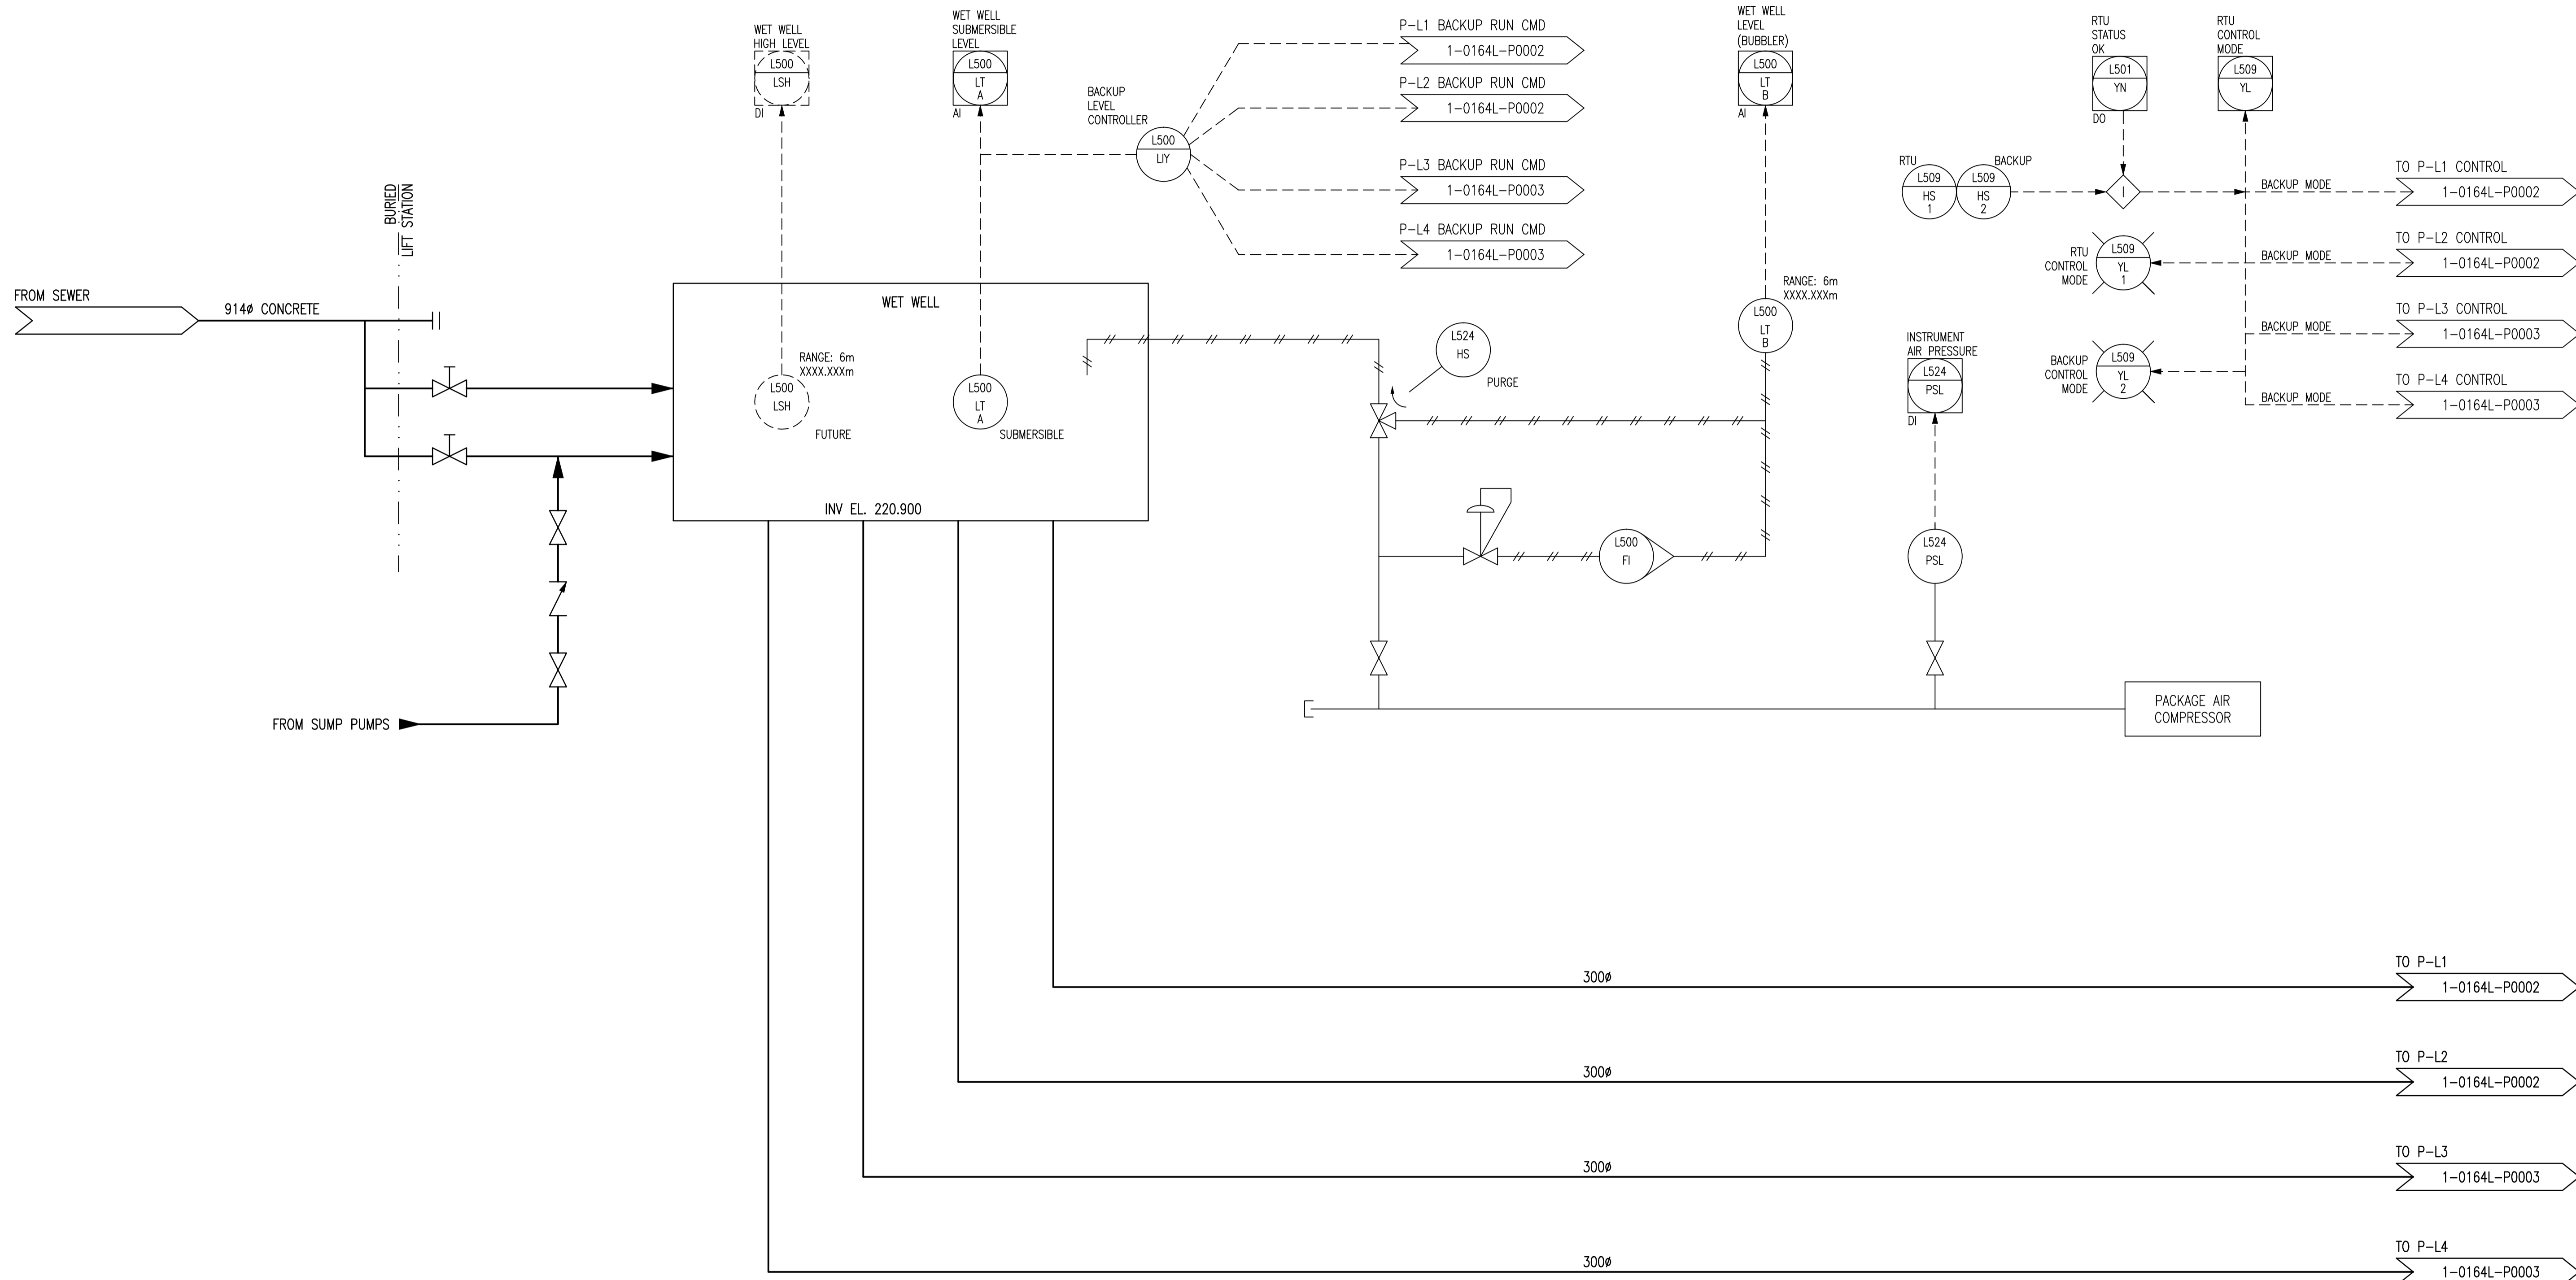

NOTES:
 1. THE FACILITY PREFIX FOR ALL INSTRUMENT IDENTIFIERS IS "MON".



		SNC-LAVALIN INC. 148 Nature Park Way Winnipeg, MB, Canada R3P 0X7 204-798-8080		ENGINEER'S SEAL ORIGINAL DRAWING SEALED BY: C. J. REIMER SNC-LAVALIN MEMBER #21968 2012/02/23 REV. 00		THE CITY OF WINNIPEG WATER AND WASTE DEPARTMENT	
DESIGNED BY: B. CLEVEN CHECKED BY: C. REIMER DRAWN BY: S. FUNK APPROVED BY: C. REIMER SCALE: NTS RELEASED FOR CONSTRUCTION BY: K. R. ZUREK DATE: 2011/10/07 DATE: 2012/02/23		CONSULTANT NO.: 508042-0000-49DD-0001		CITY DRAWING NUMBER 1-0164L-P0001		SHEET REV. SIZE 001 00 A1	
NO. REVISIONS		DATE DESIGN CHECK		00 ISSUED FOR TENDER, BID OPP. 907-2011 2012/02/09 BC CJR		MONTCALM WASTEWATER PUMPING STATION 2011 UPGRADES PROCESS & INSTRUMENTATION DIAGRAM WET WELL	