


CONSTRUCTION NOTES

- 1. INSTALL NEW NEMA TYPE 12 PULL BOX.
- 2. INSTALL NEW NEMA TYPE 4X PULL BOX.

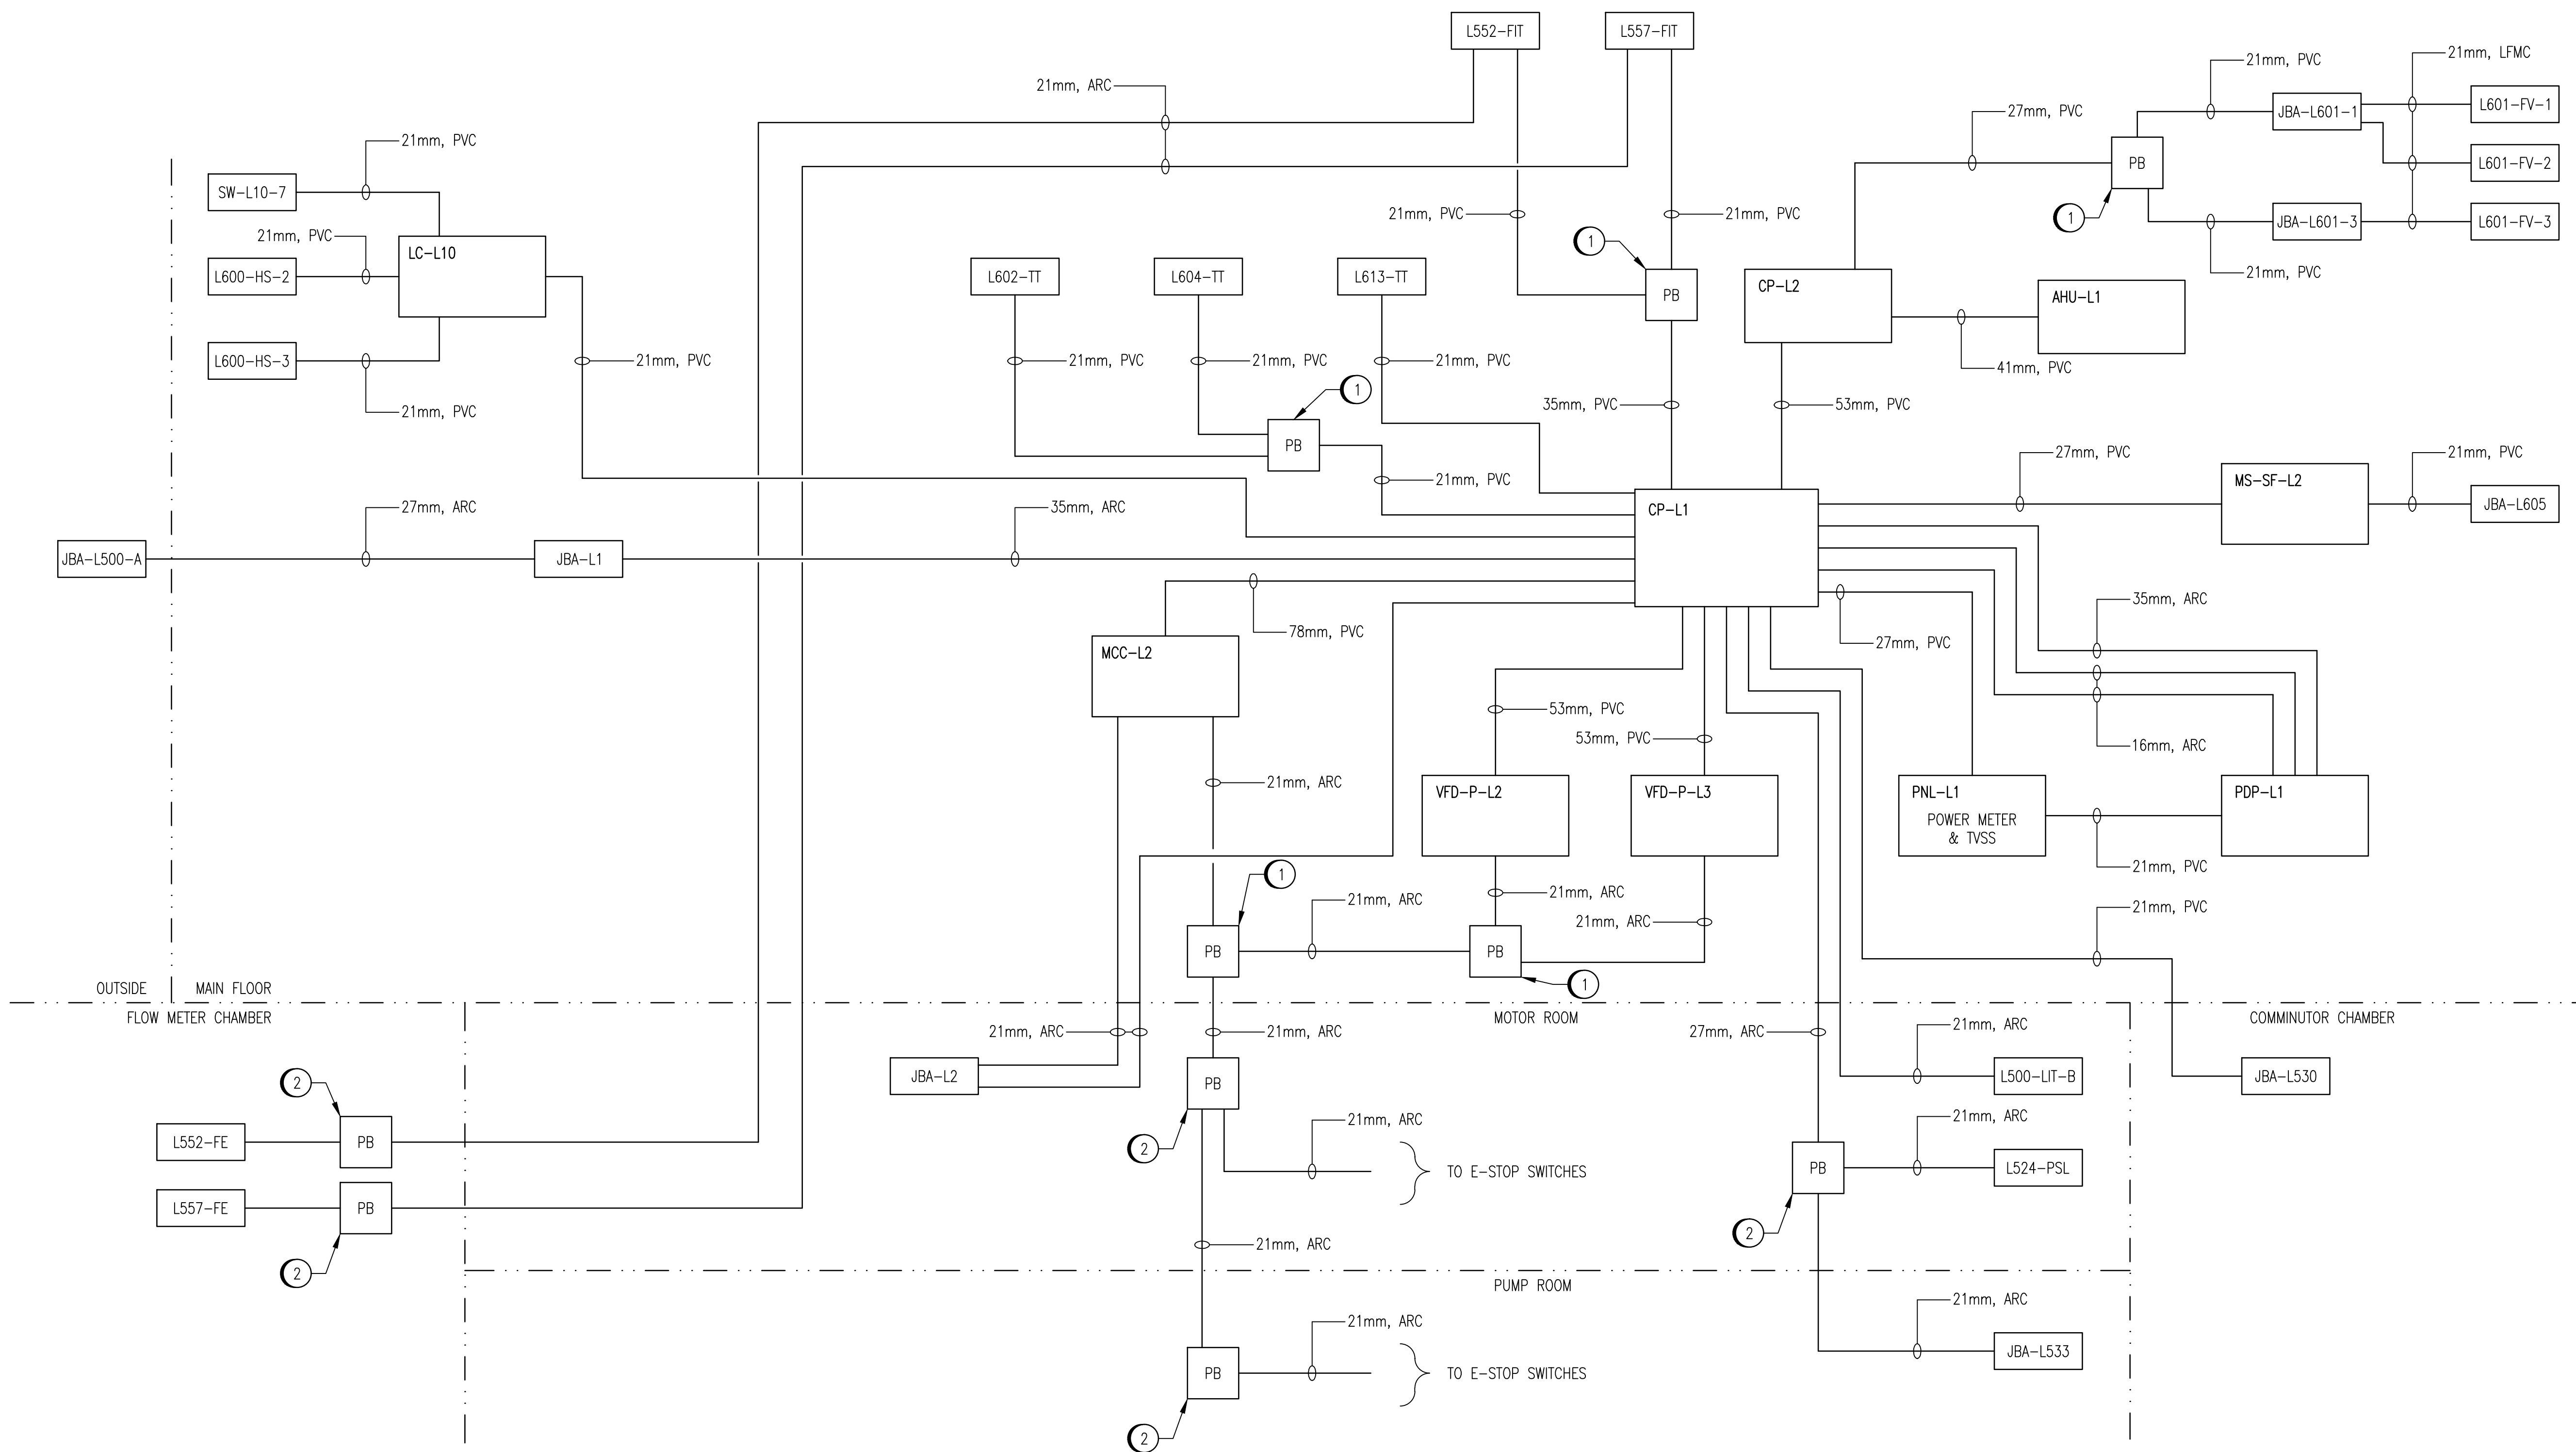

AUTOMATION CONDUIT RISER DIAGRAM
SCALE: NTS

LEGEND

ARC	ALUMINUM RIGID CONDUIT
LFMC	LIQUIDITITE FLEXIBLE METALLIC CONDUIT
PB	PULL BOX
PVC	POLYVINYL CHLORIDE

NOTES:
1. INSTALL ADDITIONAL PULL BOXES AS REQUIRED.



<p>SNC-LAVALIN INC. 148 Nature Park Way Winnipeg, MB, Canada R3P 0X7 204-798-8080</p>		<p>ENGINEER'S SEAL</p> <p>ORIGINAL DRAWING SEALED BY: C. J. REIMER SNC-LAVALIN MEMBER #21968 2012/02/23 REV. 00</p>	<p>THE CITY OF WINNIPEG WATER AND WASTE DEPARTMENT</p> <p>MONTCALM WASTEWATER PUMPING STATION 2011 UPGRADES AUTOMATION CONDUIT RISER DIAGRAM</p>
<p>DESIGNED BY: V. ELIMBAN</p> <p>DRAWN BY: M.J. PERSSON</p> <p>SCALE: NTS</p> <p>DATE: 2011/11/04</p> <p>CONSULTANT NO.: 508042-0000-48DD-0015</p>	<p>CHECKED BY: C. REIMER</p> <p>APPROVED BY: C. REIMER</p> <p>RELEASED FOR CONSTRUCTION BY: K. R. ZUREK</p> <p>DATE: 2012/02/23</p>	<p>CITY DRAWING NUMBER: 1-0164L-A0015</p> <p>SHEET: 001</p> <p>REV: 00</p> <p>SIZE: A1</p>	<p>1-0164L-A0015-001-00.dwg</p>