

**LIGHTING PLAN - PUMP ROOM - ELEV. 220.443**  
SCALE: 1 : 30


**DEMOLITION NOTES:**

- Ⓐ PROVIDE DEMOLITION OF ALL EXISTING LIGHTING FIXTURES, INCLUDING CABLING CONDUIT, JUNCTION BOXES, SUPPORTS AND CONTROLS. REMOVE CABLING BACK TO SOURCE PANEL.

**INSTALLATION NOTES:**

- ① INSTALL NEW 2x32W FLUORESCENT LUMINAIRES.
- ② INSTALL NEW 2x17W FLUORESCENT LUMINAIRE.
- ③ INSTALL NEW EMERGENCY LIGHT REMOTE FIXTURE WITH THE BOTTOM OF THE ENCLOSURE NOT LESS THAN 2.0m ABOVE FINISHED GROUND.

1-0164L-E0016	ELECTRICAL SCHEDULES
DRAWING NUMBER	REFERENCE DRAWINGS

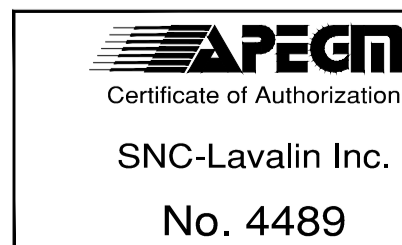

NO.	REVISIONS	DATE	DESIGN	CHECK
00	ISSUED FOR TENDER, BID OPP: 907-2011	2011/11/04	VE	CJR

<p><b>SNC-LAVALIN INC.</b> 148 Nature Park Way Winnipeg, MB, Canada R3P 0X7 204-786-8080</p>	
DESIGNED BY: V. ELIMBAN	CHECKED BY: C. REIMER
DRAWN BY: M.J. PERSSON	APPROVED BY: C. REIMER
SCALE: 1:30	RELEASED FOR CONSTRUCTION BY: K. R. ZUREK DATE: 2012/02/23
DATE: 2011/09/22	DATE: 2012/02/23
CONSULTANT NO.: 508042-0000-4700-0012	

ENGINEER'S SEAL
ORIGINAL DRAWING SEALED BY: C. J. REIMER SNC-LAVALIN MEMBER #21968 2011/11/07 REV. 00

<p><b>THE CITY OF WINNIPEG</b> WATER AND WASTE DEPARTMENT</p>			
MONTCALM WASTEWATER PUMPING STATION 2011 UPGRADES LIGHTING PLAN PUMP ROOM			
CITY DRAWING NUMBER	SHEET	REV.	SIZE
1-0164L-E0012	001	00	A1