



ELEMENTARY DIAGRAM:

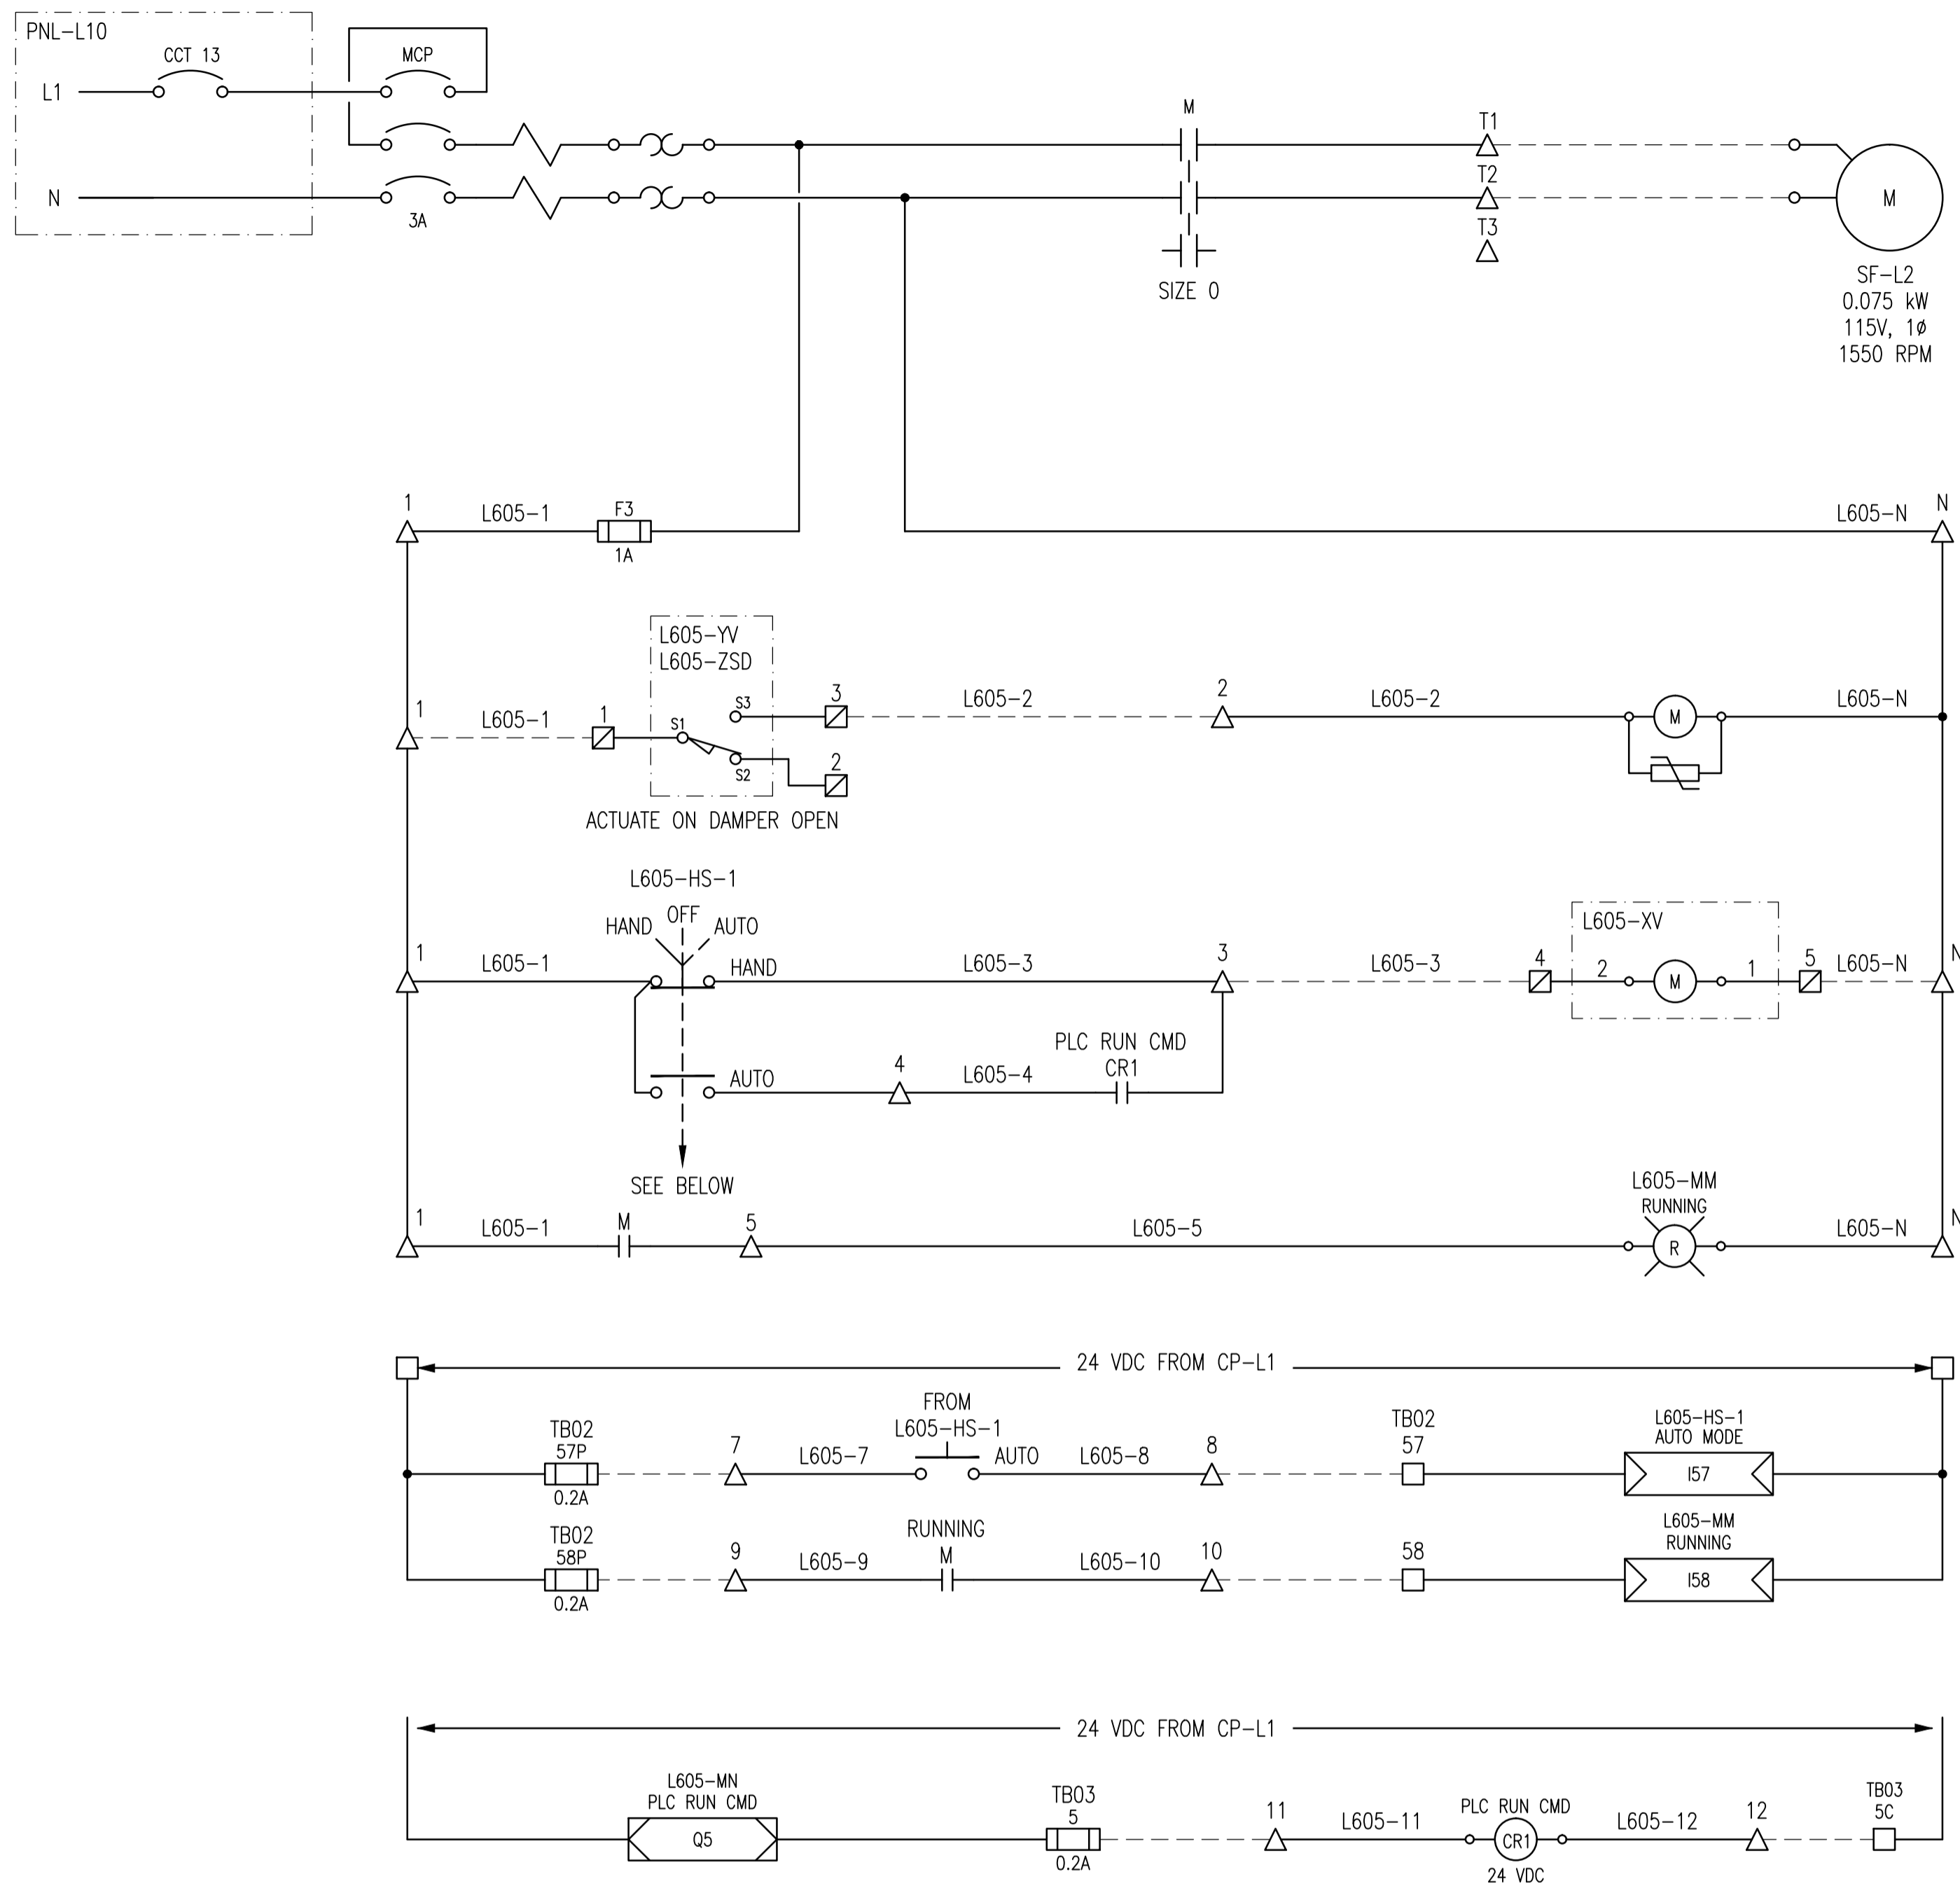

FIELD CONNECTION DIAGRAM:

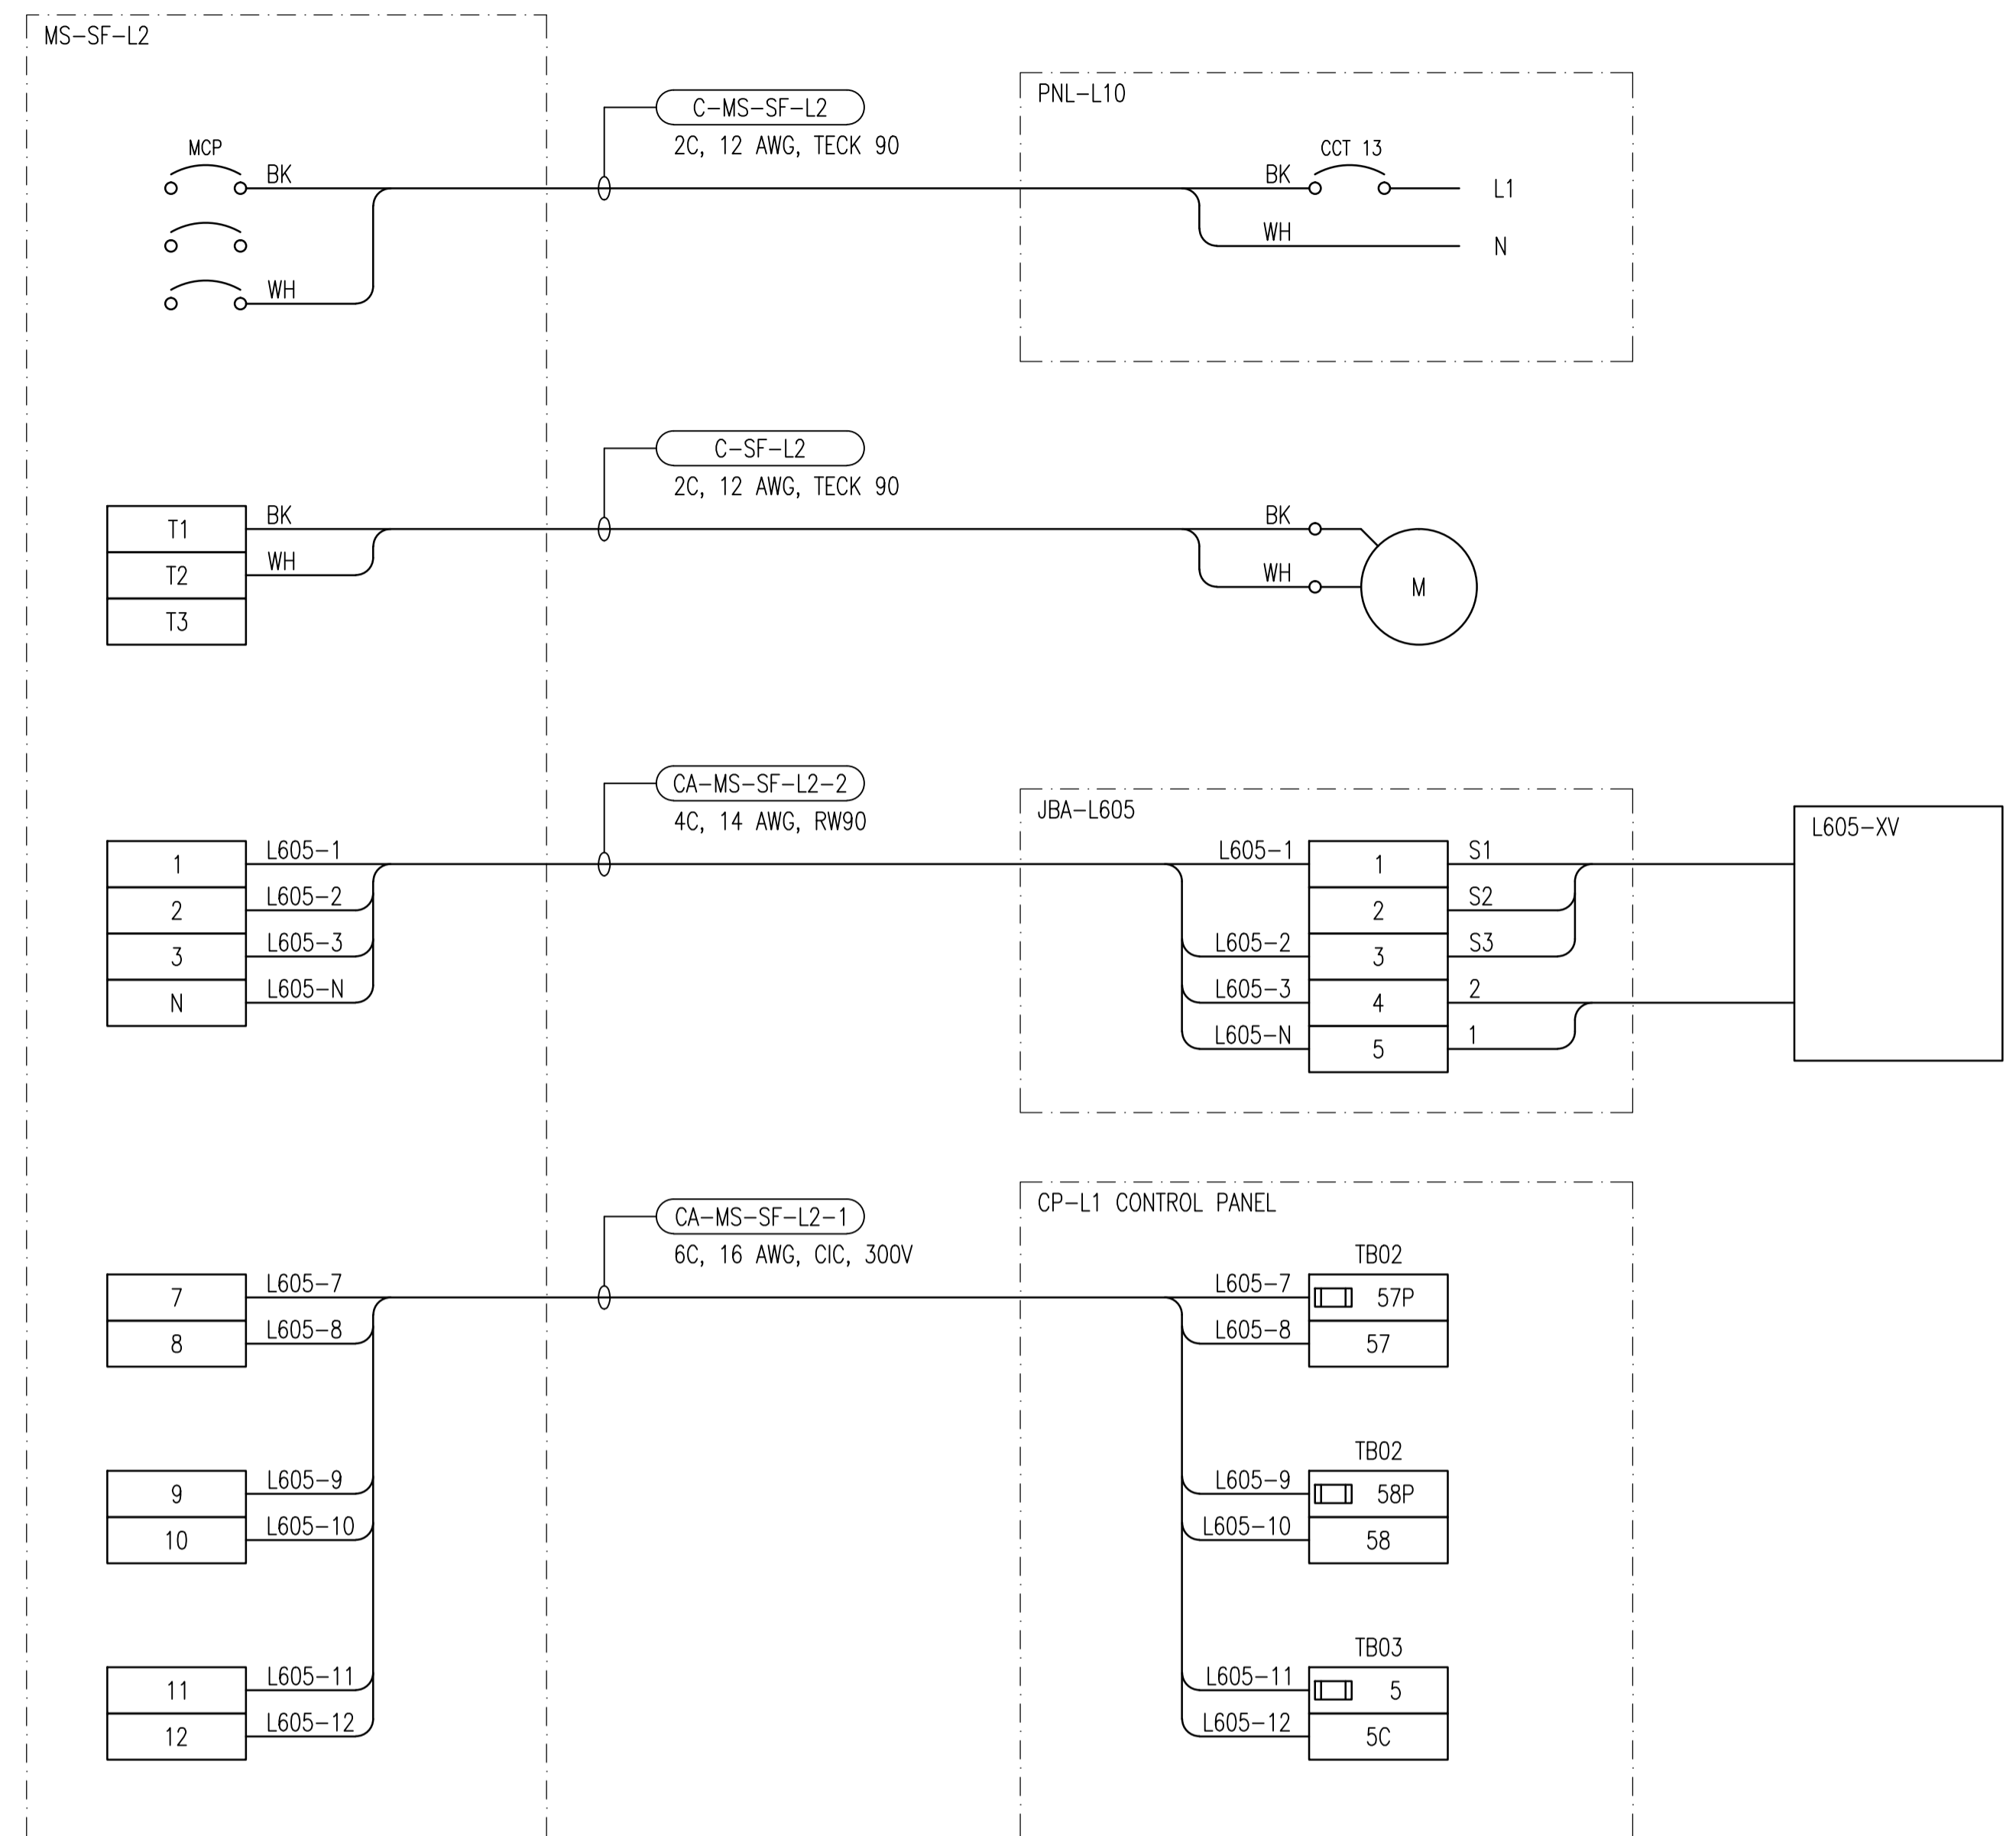

LEGEND:

- △ TERMINAL IN MOTOR STARTER PANEL
- TERMINAL IN CONTROL PANEL CP-L1
- ⊠ TERMINAL IN JUNCTION BOX
- ◀ PLC OUTPUT
- ▶ PLC INPUT

LAST SAVE: 2012/02/23 - 2:56pm
 PATH: M:\508042\ENGV47ELE\DD - General DWG\1-0164L-E0028-001-00.dwg



<p>SNC-LAVALIN INC. 148 Nature Park Way Winnipeg, MB, Canada R3P 0X7 204-786-8080</p>		ENGINEER'S SEAL ORIGINAL DRAWING SEALED BY: C. J. REIMER SNC-LAVALIN MEMBER #21968 2012/02/23 REV. 00	<p>THE CITY OF WINNIPEG WATER AND WASTE DEPARTMENT</p> <p>MONTCALM WASTEWATER PUMPING STATION 2011 UPGRADES MOTOR STARTER SCHEMATIC SF-L2 VENTILATION FAN</p>
DESIGNED BY: B. CLEVEN CHECKED BY: C. REIMER DRAWN BY: M.J. PERSSON APPROVED BY: C. REIMER SCALE: NTS RELEASED FOR CONSTRUCTION BY: K. R. ZUREK DATE: 2011/10/19 DATE: 2012/02/23		CITY DRAWING NUMBER: 1-0164L-E0028 SHEET: 001 REV: 00 SIZE: A1	
00 ISSUED FOR TENDER, BID OPP. 907-2011 2012/02/09 BC CJR NO. REVISIONS DATE DESIGN CHECK		CONSULTANT NO.: 508042-0000-47DD-0028	

DRAWING NUMBER	REFERENCE DRAWINGS
----------------	--------------------