


File Name: P:\Projects\2011\11-0902-04\Doc\Control\Tobelsaused\DWG\11-0902-04_E6.0-Rev 1.dwg - Tab: E6.0 Plotted By: DDeroche 12/02/03 [Fri 2:47pm]
24"x36"/PLOT SCALE: 1:1

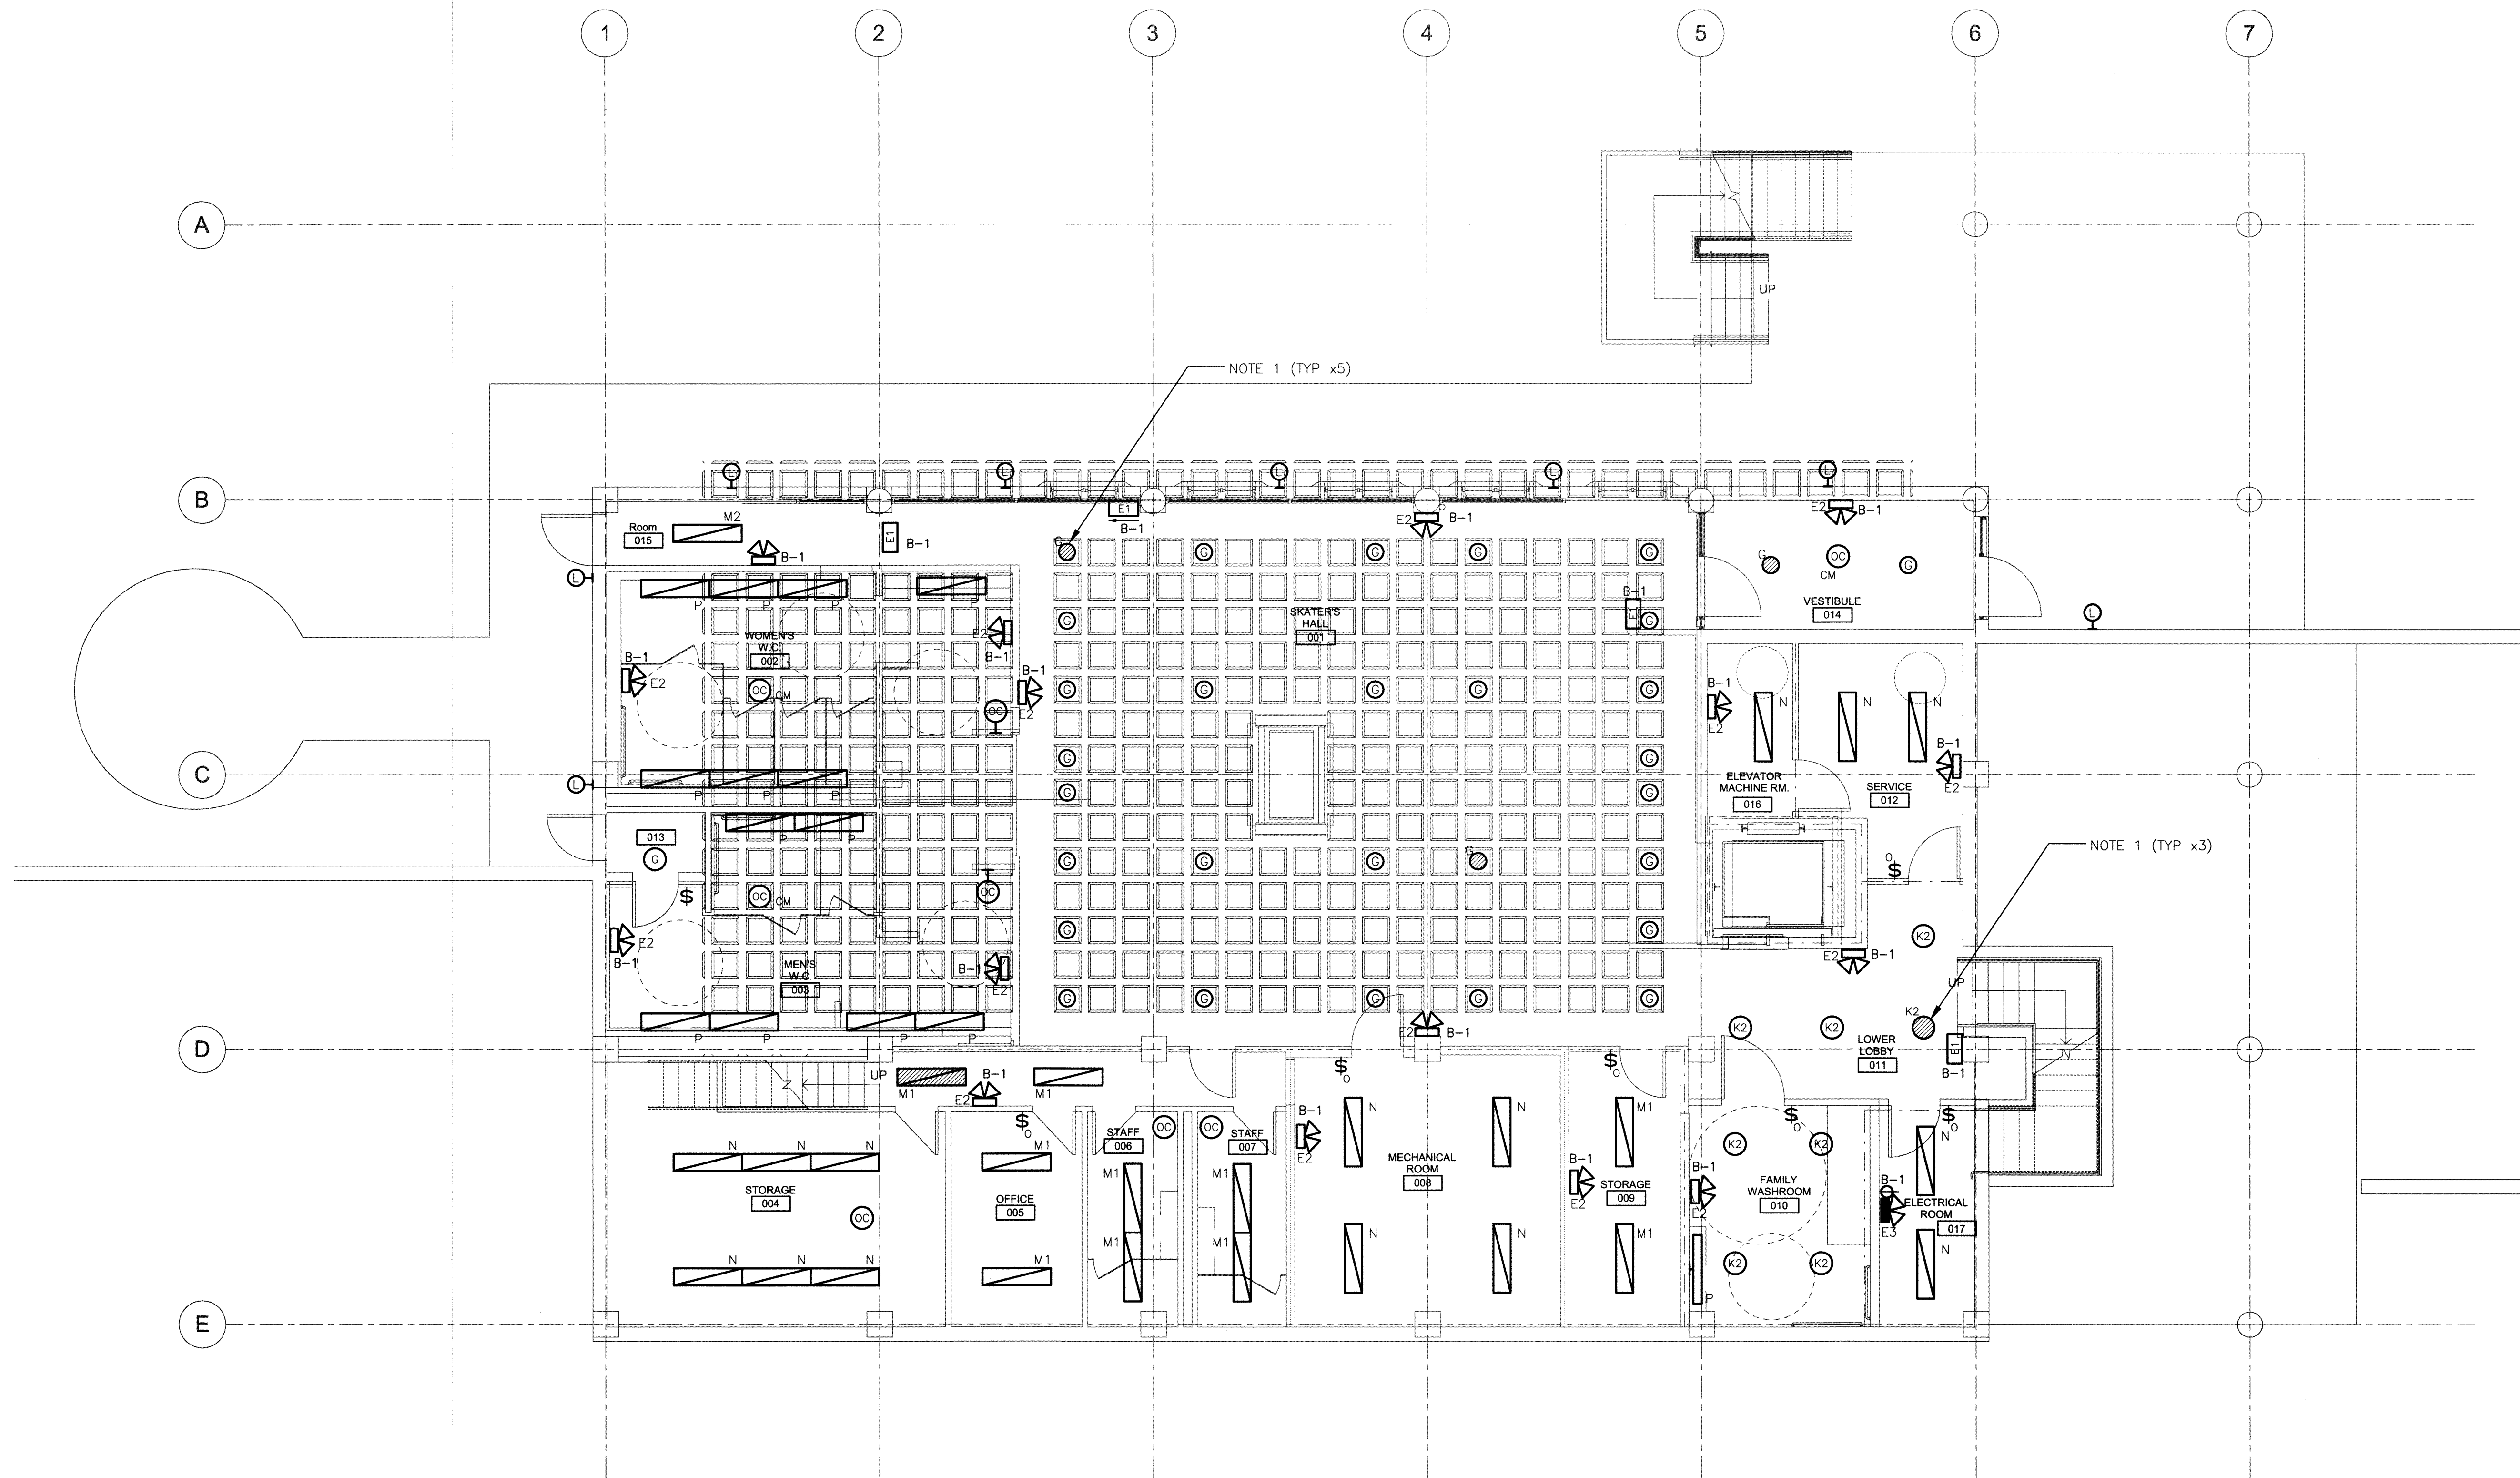

1 LOWER LEVEL PLAN - LIGHTING
SCALE: 3/16"=1'-0" (24" X 36")
3/32"=1'-0" (11" X 17")

FIXTURE CIRCUITING SCHEDULE (NOTE 2)						
ROOM NUMBER	DESCRIPTION	TOTAL LOAD	FIXTURE TYPE(S)	SWITCHING	CIRCUIT(S)	NOTES
1	SKATER HALL	1101	G	ZONE 1	LDP-1	
14	LOWER LEVEL VESTIBULE	45	G	ZONE 1	LDP-6	
15	-	75	M2	ZONE 1	LDP-6	
11	LOWER LEVEL LOBBY	70	K2	ZONE 1	LDP-6	
16	ELEVATOR MACHINE ROOM	75	N	LINE VOLTAGE OCCUPANCY SENSOR	DP-2	
12	SERVICE	150	N	LINE VOLTAGE OCCUPANCY SENSOR	DP-2	
2	WOMENS W.C.	450	P	LINE VOLTAGE OCCUPANCY SENSOR	DP-5	
3	MENS W.C.	380	P	LINE VOLTAGE OCCUPANCY SENSOR	DP-5	
13	HOSE ROOM	45	G	LOCAL SWITCH	DP-5	
4	STORAGE	455	N	LINE VOLTAGE OCCUPANCY SENSOR	DP-2	
5	OFFICE	150	M1	LINE VOLTAGE OCCUPANCY SENSOR	DP-2	
6	STAFF W.C.	150	M1	LINE VOLTAGE OCCUPANCY SENSOR	DP-7	
7	STAFF W.C.	150	M1	LINE VOLTAGE OCCUPANCY SENSOR	DP-7	
8	MECHANICAL ROOM	300	N	LINE VOLTAGE OCCUPANCY SENSOR	DP-7	
9	STORAGE	150	M1	LINE VOLTAGE OCCUPANCY SENSOR	DP-7	
10	FAMILY WASHROOM	90	K2	LINE VOLTAGE OCCUPANCY SENSOR	DP-7	-
17	ELECTRICAL ROOM	150	N	LINE VOLTAGE OCCUPANCY SENSOR	DP-7	-
OUTDOOR	NORTH SIDE	1415	L	ZONE 2	LDP-5	-
160	RESTAURANT HALLWAY	75	M1	LOCAL SWITCH	DP-5	-

THIS DRAWING MUST NOT BE SCALED.

THE GENERAL CONTRACTOR SHALL VERIFY ALL DIMENSIONS, DATUMS, AND LEVELS PRIOR TO COMMENCEMENT OF WORK. ALL ERRORS AND OMISSIONS TO BE REPORTED TO NUMBER TEN ARCHITECTURAL GROUP BEFORE PROCEEDING.

VARIATIONS AND MODIFICATIONS TO WORK SHOWN ON THESE DRAWINGS SHALL NOT BE CARRIED OUT WITHOUT WRITTEN PERMISSION OF NUMBER TEN ARCHITECTURAL GROUP.

THIS DRAWING IS THE EXCLUSIVE PROPERTY OF NUMBER TEN ARCHITECTURAL GROUP AND THE COPYRIGHT IN THE SAME BEING RESERVED TO THEM. IT MAY BE REPRODUCED ONLY WITH THE PERMISSION OF NUMBER TEN ARCHITECTURAL GROUP, IN WHICH CASE THE REPRODUCTION MUST BEAR THEIR NAME.

REVISED/ ISSUED/ PLOTTED	DATE
Rev. 1 - ISSUED FOR TENDER	FEBRUARY 03/2012
Rev. 0 - ISSUED FOR TENDER	NOVEMBER 21/2011

NOTES:

- NIGHT LIGHTING IS FED FROM CIRCUIT LDP-12.
- REFER TO THE LIGHTING CONTROLLER RISER DIAGRAM ON DRAWING E11.0 FOR CONTROL DETAILS.

numberTEN
architectural group

winnipeg MB regina SK victoria BC
204 942.0981 306 721.1501 250 360.2106

architecture • interior design • graphic design

PEGUIS PAVILION
UPGRADES AND ENTRY ADDITION
BIDDING #913-2011

project

ELECTRICAL
LOWER LEVEL
LIGHTING

sheet title

KGS GROUP | CONSULTING ENGINEERS

consultant

APECM
Certificate of Authorization
KGS Group
No. 245

PAWLEKOWICH
Member
23235
Professional Engineer

scale: 3/16"=1'-0"
date: August 15, 2011

drawn by: JPL
checked by:
project no. 2011026

sheet no. **E6.0**