



THE GENERAL CONTRACTOR SHALL VERIFY ALL DIMENSIONS, DATUMS, AND LEVELS PRIOR TO COMMENCEMENT OF WORK. ALL ERRORS AND OMISSIONS TO BE REPORTED TO NUMBER TEN ARCHITECTURAL GROUP BEFORE PROCEEDING.

VARATIONS AND MODIFICATIONS TO WORK SHOWN ON THESE DRAWINGS SHALL NOT BE CARRIED OUT WITHOUT WRITTEN PERMISSION OF NUMBER TEN ARCHITECTURAL GROUP.

THIS DRAWING IS THE EXCLUSIVE PROPERTY OF NUMBER TEN ARCHITECTURAL GROUP AND THE COPYRIGHT IN THE SAME BEING RESERVED TO THEM. IT MAY BE REPRODUCED ONLY WITH THE PERMISSION OF NUMBER TEN ARCHITECTURAL GROUP, IN WHICH CASE THE REPRODUCTION MUST BEAR THEIR NAME.

REVISED/ ISSUED/ PLOTTED DATE  
ISSUED FOR TENDER NOV 21, 2011

NOV 21, 2011

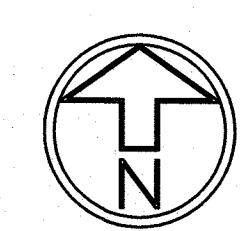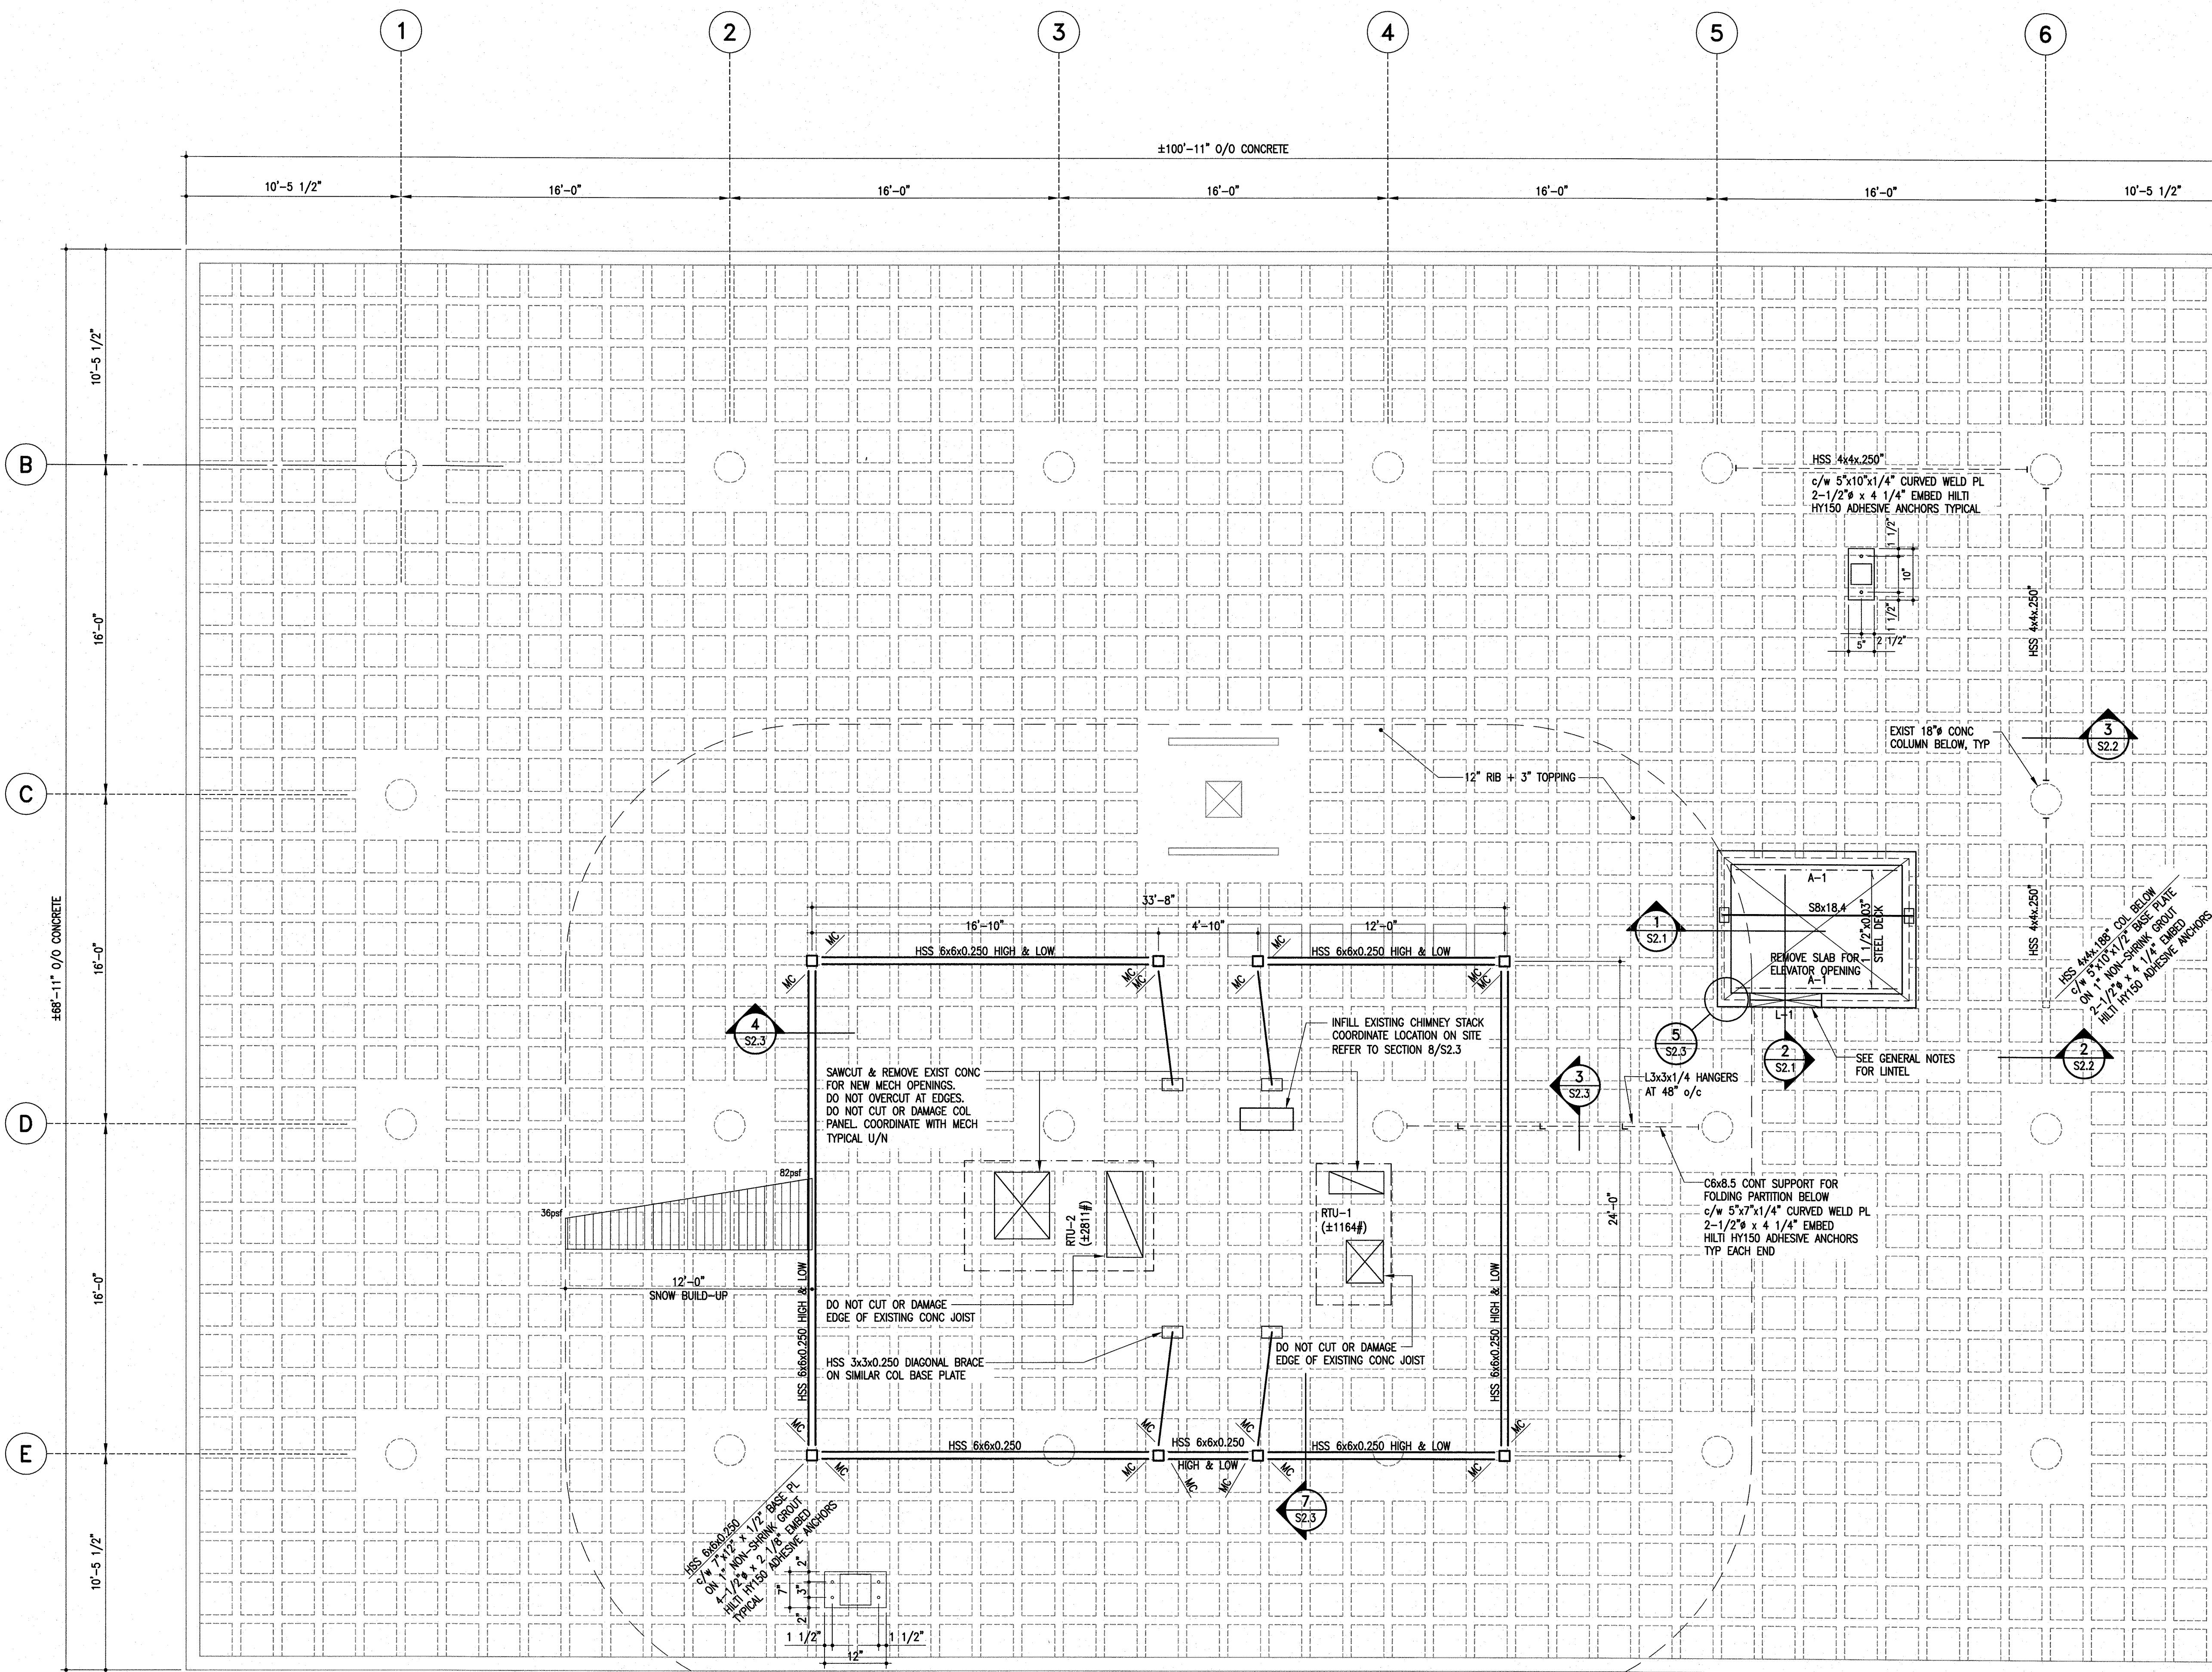

# ROOF FRAMING PLAN

SCALE: 1/4" = 1'-0"

ALL MOMENT CONNECTIONS TO  
BE DESIGNED FOR  $M_f = 5.0$  kNm  
MARKED 'MC' THUS

**APEGM**

**Certificate of Authorization**

**Crosier Kilgour & Partners Ltd.**

**No. 235      Date: Nov 21, 2011**

# numberTEN architectural group

# **PEGUIS PAVILION UPGRADES AND ENTRY ADDITION**

**BIDDING #913-2011**

ROOF FRAMING PLAN

**sheet title**

300-275 Carlton Street  
Winnipeg, Manitoba R3C 5R6  
T 204. 943. 7501  
F 204. 943. 7507  
2011-0492

**Crosier Kilgour  
& Partners Ltd.**

CONSULTING STRUCTURAL ENGINEERS

**consultant** Consulting Structural Engineers



scale: AS NOTED  
drawn by: MS  
checked by: TKM  
project no. 2011026  
date: November 21, 2011  
sheet no. S1.3