


THIS DRAWING MUST NOT BE SCALED.
 THE GENERAL CONTRACTOR SHALL VERIFY ALL DIMENSIONS, DATINGS, AND LEVELS PRIOR TO COMMENCEMENT OF WORK. ALL ERRORS AND OMISSIONS TO BE REPORTED TO NUMBER TEN ARCHITECTURAL GROUP BEFORE PROCEEDING.
 VARIATIONS AND MODIFICATIONS TO WORK SHOWN ON THESE DRAWINGS SHALL NOT BE CARRIED OUT WITHOUT WRITTEN PERMISSION OF NUMBER TEN ARCHITECTURAL GROUP.
 THIS DRAWING IS THE EXCLUSIVE PROPERTY OF NUMBER TEN ARCHITECTURAL GROUP AND THE COPYRIGHT IN THE SAME BEING RESERVED TO THEM. IT MAY BE REPRODUCED ONLY WITH THE PERMISSION OF NUMBER TEN ARCHITECTURAL GROUP, IN WHICH CASE THE REPRODUCTION MUST BEAR THEIR NAME.

REVISED/ ISSUED/ PLOTTED _____ DATE _____
 ISSUED FOR TENDER _____ NOV 21, 2011

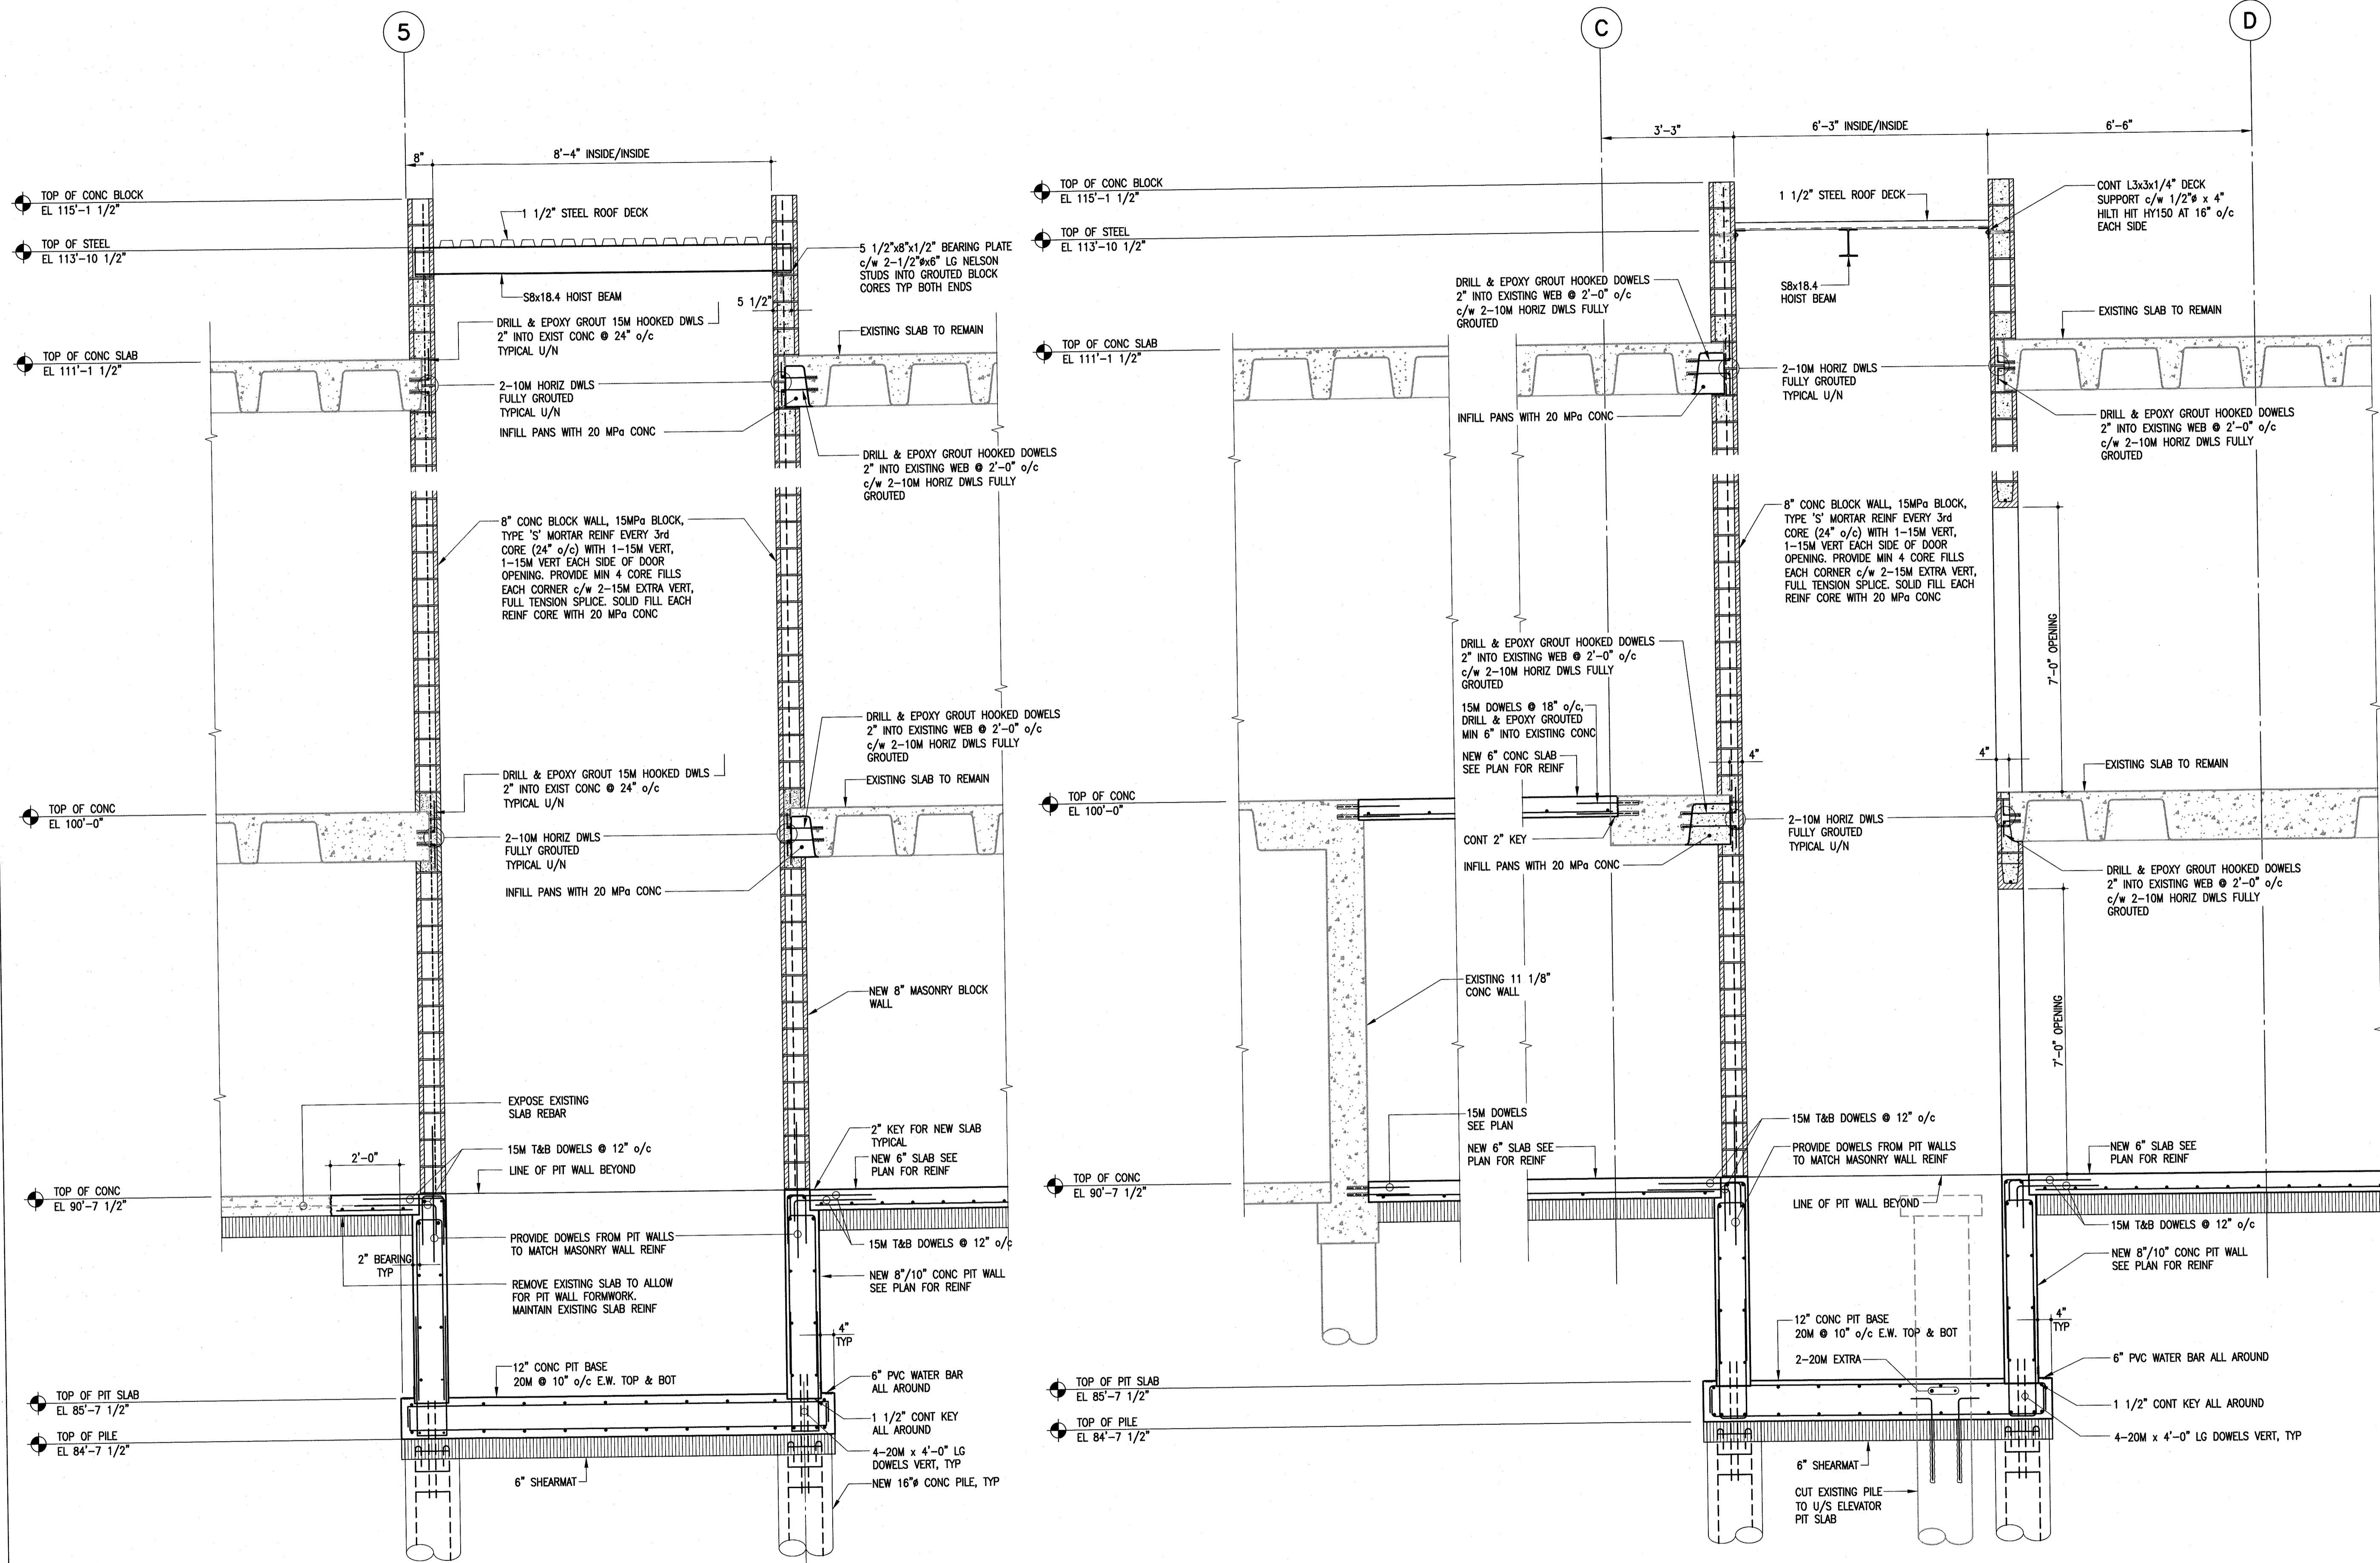

1 SECTION
 S2.1 1/2" = 1'-0"

2 SECTION
 S2.1 1/2" = 1'-0"

APEGM
 Certificate of Authorization
 Crosier Kilgour & Partners Ltd.
 No. 235 Date: Nov 21, 2011

numberTEN
 architectural group

winnipeg MB regina SK victoria BC
 204 942.0981 306 721.1501 250 360.2106

architecture • interior design • graphic design **10**
 PEGUIS PAVILION
 UPGRADES AND ENTRY ADDITION
 BIDDING #913-2011

SECTIONS

consultant
 PROVINCE OF MANITOBA
MALKIEWICZ
 Registered Professional Engineer
 Nov 21/11

scale: AS NOTED
 date: January 30, 2012
 checked by: TKM
 project no. 2011026
 sheet no. **S2.1**