REFERENCE-METERS SOUTH OF MANHOLE MH20003854


DIST. FROM REF. MANHOLE	JUNCTION DIA.	CLOCK REF.	SERVICE TYPE	DESCRIPTION
0.8	100	10	CN	_
2.4	100	10	CXI	-

REFERENCE-METERS NORTH OF MANHOLE MH20003850

DIST. FROM REF. MANHOLE	JUNCTION DIA.	CLOCK REF.	SERVICE TYPE	DESCRIPTION
5.2	100	02	JN	CAPPED
22.6	100	02	CN	-
24.3	100	03	CN	-
44.2	100	02	CN	-
46.5	100	12	CN	_
58.2	100	03	CN	-
74.6	100	03	CN	-

ALL JUNCTION INFORMATION BASED ON CCTV INSPECTION

BYRON BAY (E. LEG)

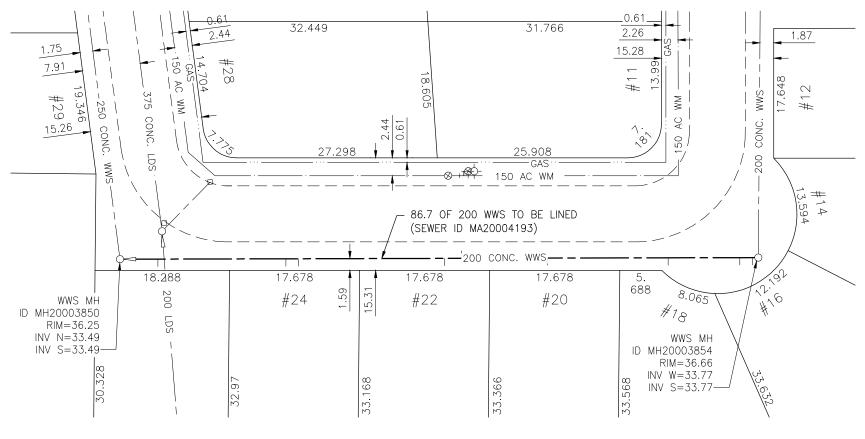

WARNING

IF POWER EQUIPMENT OR EXPLOSIVES ARE TO BE USED FOR EXCAVATION ON THIS PROJECT THE CONTRACTOR MUST:

1) NOTIFY THE GAS COMPANY OF THE PROPOSED LOCATION OF EXCAVATION. 2) TAKE PRECAUTION TO AVOID DAMAGE TO GAS COMPANY INSTALLATIONS.

SEE PROVINCIAL REGULATION 140/92 FOR DETAILS

METRIC

WHOLE NUMBERS INDICATE MILLIMETRES DECIMALIZED NUMBERS INDICATE METRES

BENCH MARK: 83R494 - N.W. Cor. McBey

APEGI Certificate of Authorization Stantec Consulting Ltd. No. 1301 Date:

BID OPPORTUNITY 927-2011

LOCATION APPROVED UNDERGROUND STRUCTURES

SUPV. U/G STRUCTURES COMMITTEE

LOCATION OF UNDERGROUND STRUCTURES AS SHOWN ARE BASED ON THE BEST INFORMATION AVAILABLE BUT NO GUARANTEE IS GIVEN THAT ALL EXISTING UTILITIES ARE SHOWN OR THAT THE GIVEN LOCATIONS ARE EXACT. CONFIRMATION OF EXISTENCE AND EXACT LOCATION OF ALL SERVICES MUST BE OBTAINED FROM THE INDIVIDUAL UTILITIES BEFORE PROCEEDING WITH CONSTRUCTION.

Ave. & Kirkfield St., Tblt. on top of 0.05 m dia. x 2.4 m iron pipe, 5.4 m N. of C.L. Conc. Pav't. of McBey Ave. & 9.2 m W. of C.L. Conc. Pav't. of Kirkfield St., or 13.1 m N. of S.L McBey Ave. & on W.L. of Kirkfield St.

B.M. 41-37 ENGINEER'S SEAL Stantec Consulting Ltd. ELEV. 235.955m 905 Waverley Street, Winnipeg, Manitoba Tel 204-489-5900 Fax 204-453-9012 Stantec DESIGNED CHECKED J.K.H. W.A.B. DRAWN APPROVED K.R. H.A.K. RELEASED FOR 1:500 HOR. SCALE: CONSTRUCTION: CONSULTANT DRAWING NO. VERTICAL: N/A NO. REVISIONS DATE DATE ΒY 2011.10.04 DATE

Winnipeg

C-146

THE CITY OF WINNIPEG WATER AND WASTE DEPARTMENT

2011 SEWER RENEWALS BY CIPP LINING - CONTRACT 21 BYRON BAY (E. LEG)

MH AT BYRON BAY (N. LEG) (PL) TO MH AT BYRON BAY (S. LEG) (PL)

SHEET OF 49 119 CAD FILE DRAWING NUMBER 13220c-140-766.dwg

CITY DRAWING NUMBER 9815

46/766