


DETAIL 1 - ELEVATION - BOLLARD

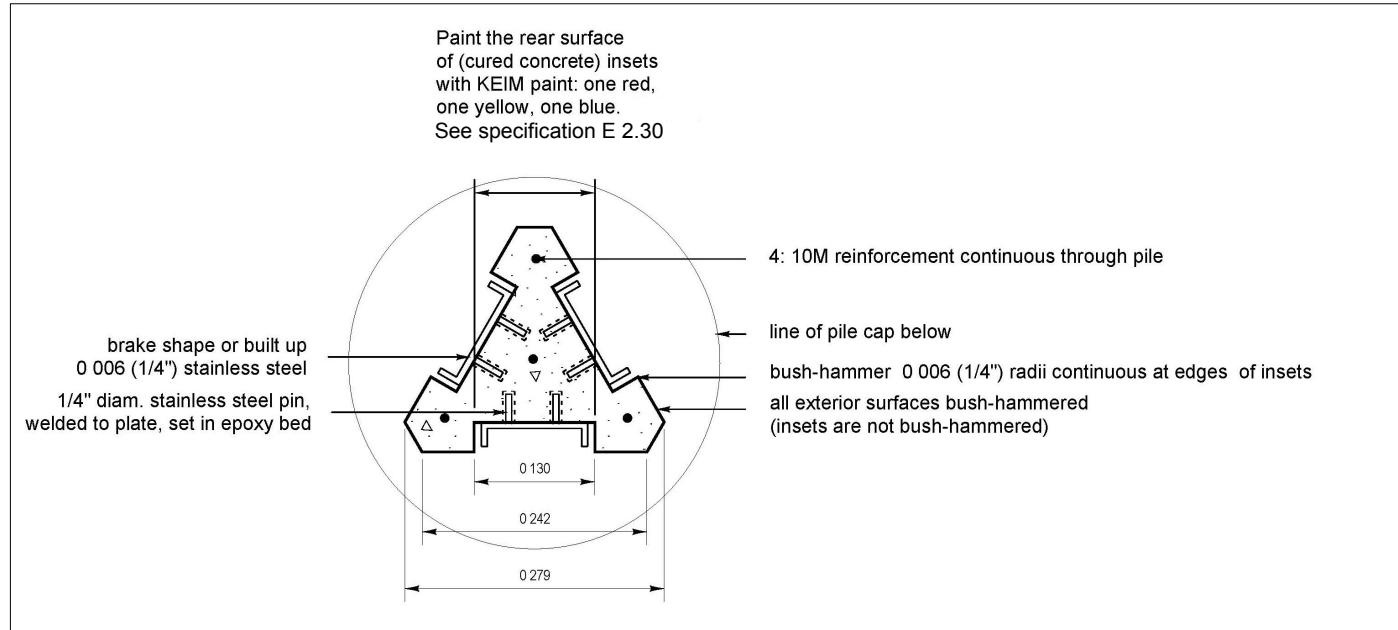

DETAIL 2 - SECTION - BOLLARD

CONTRACTOR TO CONFIRM ALL DIMENSIONS AND REPORT ANY DISCREPANCIES TO CONTRACT ADMINISTRATOR PRIOR TO CONSTRUCTION. LOCATION OF UNDERGROUND STRUCTURES AS SHOWN ARE BASED ON THE BEST INFORMATION AVAILABLE BUT NO GUARANTEE IS GIVEN THAT ALL EXISTING UTILITIES ARE SHOWN OR THAT THE GIVEN LOCATIONS ARE EXACT. CONFIRMATION OF EXISTENCE AND EXACT LOCATION OF ALL SERVICES MUST BE OBTAINED FROM THE INDIVIDUAL UTILITIES BEFORE PROCEEDING WITH CONSTRUCTION.



THE CITY OF WINNIPEG
Planning, Property and Development Department
Planning and Land Use Division
Unit 15 - 30 Fort Street, Winnipeg, MB, (R3C 4X5)

DESIGNED BY
C. Cohlmeier

CHECKED BY

DRAWN BY
C. Cohlmeier

APPROVED BY

HORIZ. SCALE
VERT. SCALE

DATE

JAN/12

MANAGER,
PARK AND OPEN SPACES

DATE

MANAGER,
PLANNING AND LAND USE DIVISION

DATE

DRAWING TITLE

LaVerendrye Park Bollard Project

DETAILS

SITE ADDRESS

426 Tache Avenue

DRAWING NO.

L.37-E

BID OPPORTUNITY NO.

130-2012