



NOTE: CHAINAGES SHOWN ARE ALONG S PL OF CLARENCE AVE.

CLARENCE AVENUE

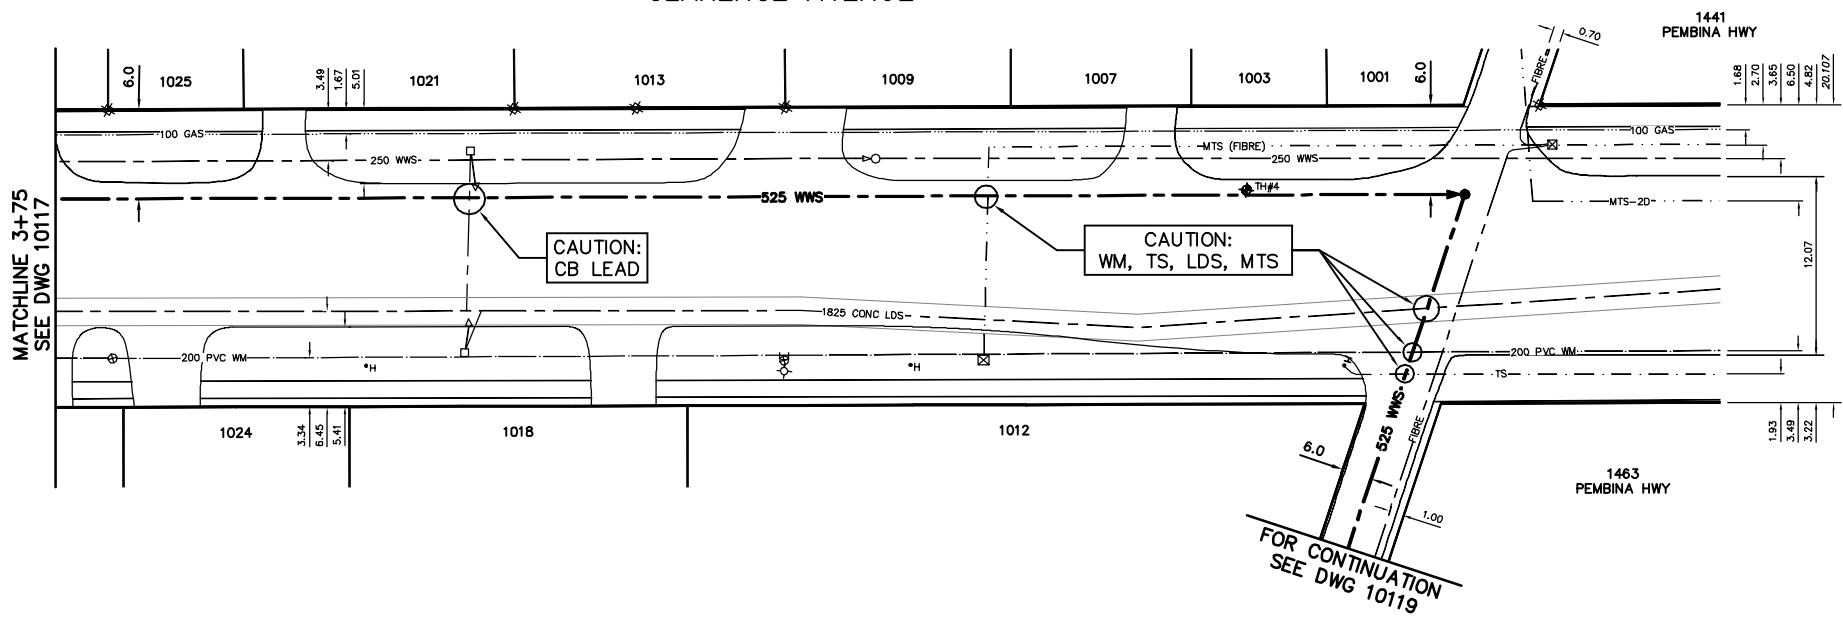

SEWER SERVICE INFORMATION

ADDRESS	SIZE (mm)	R. DIST	JUNCTION TIE	REMARKS
1001 CLARENCE AVE RESIDENTIAL	-	-	-	-
1003 CLARENCE AVE RESIDENTIAL	-	-	-	-
1007 CLARENCE AVE RESIDENTIAL	-	-	-	-
1009 CLARENCE AVE RESIDENTIAL	-	-	-	-
1012 CLARENCE AVE RESIDENTIAL	-	-	-	-
1013 CLARENCE AVE RESIDENTIAL	-	-	-	-
1018 CLARENCE AVE RESIDENTIAL	-	-	-	-
1021 CLARENCE AVE RESIDENTIAL	-	-	-	-
1024 CLARENCE AVE RESIDENTIAL	-	-	-	-
1025 CLARENCE AVE RESIDENTIAL	-	-	-	-

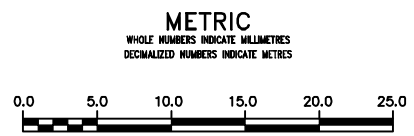

**WARNING**  
IF POWER EQUIPMENT OR EXPLOSIVES ARE TO BE USED FOR EXCAVATION ON THIS PROJECT THE CONTRACTOR MUST:  
1) NOTIFY THE GAS COMPANY OF THE PROPOSED LOCATION OF EXCAVATION.  
2) TAKE PRECAUTION TO AVOID DAMAGE TO GAS COMPANY INSTALLATIONS.  
SEE PROVINCIAL REGULATION 21072 FOR DETAILS

**LOCATION APPROVED UNDERGROUND STRUCTURES**  
SUPV. U/G STRUCTURES COMMITTEE DATE  
NOTE:  
LOCATION OF UNDERGROUND STRUCTURES AS SHOWN ARE BASED ON THE BEST INFORMATION AVAILABLE BUT NO GUARANTEE IS GIVEN THAT ALL EXISTING UTILITIES ARE SHOWN OR THAT THE GIVEN LOCATIONS ARE EXACT. CONFIRMATION OF EXISTENCE AND EXACT LOCATION OF ALL SERVICES MUST BE OBTAINED FROM THE INDIVIDUAL UTILITIES BEFORE PROCEEDING WITH CONSTRUCTION.

NO.	REVISIONS	DATE	BY

DESIGNED BY	TS	CHECKED BY	SC
DRAWN BY	CJH	APPROVED BY	KZ
SCALE:			
HORIZONTAL	1:250		
VERTICAL	1:50		
DATE	2012 05 07		
PLOT DATE:	2012 05 09		

ENGINEER'S SEAL  
ORIGINAL SIGNED BY S.R.J. COURNOYER 12/05/07  
CONSULTANT DRAWING NUMBER

**THE CITY OF WINNIPEG**  
Winnipeg  
WATER AND WASTE DEPARTMENT  
ENGINEERING DIVISION  
2012 MARSHALL BAY SEWER RENEWAL  
CLARENCE AVENUE  
1ST MH E OF HUDSON STREET TO  
PEMBINA HIGHWAY  
SHEET 5 OF 6  
CITY DRAWING NUMBER  
10118