
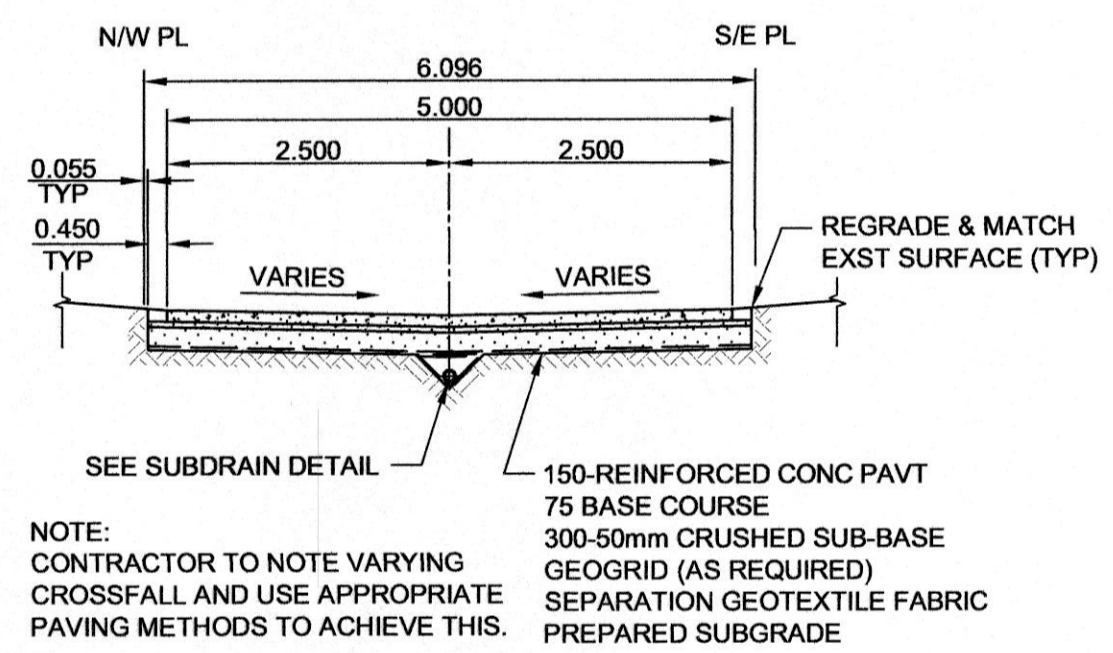
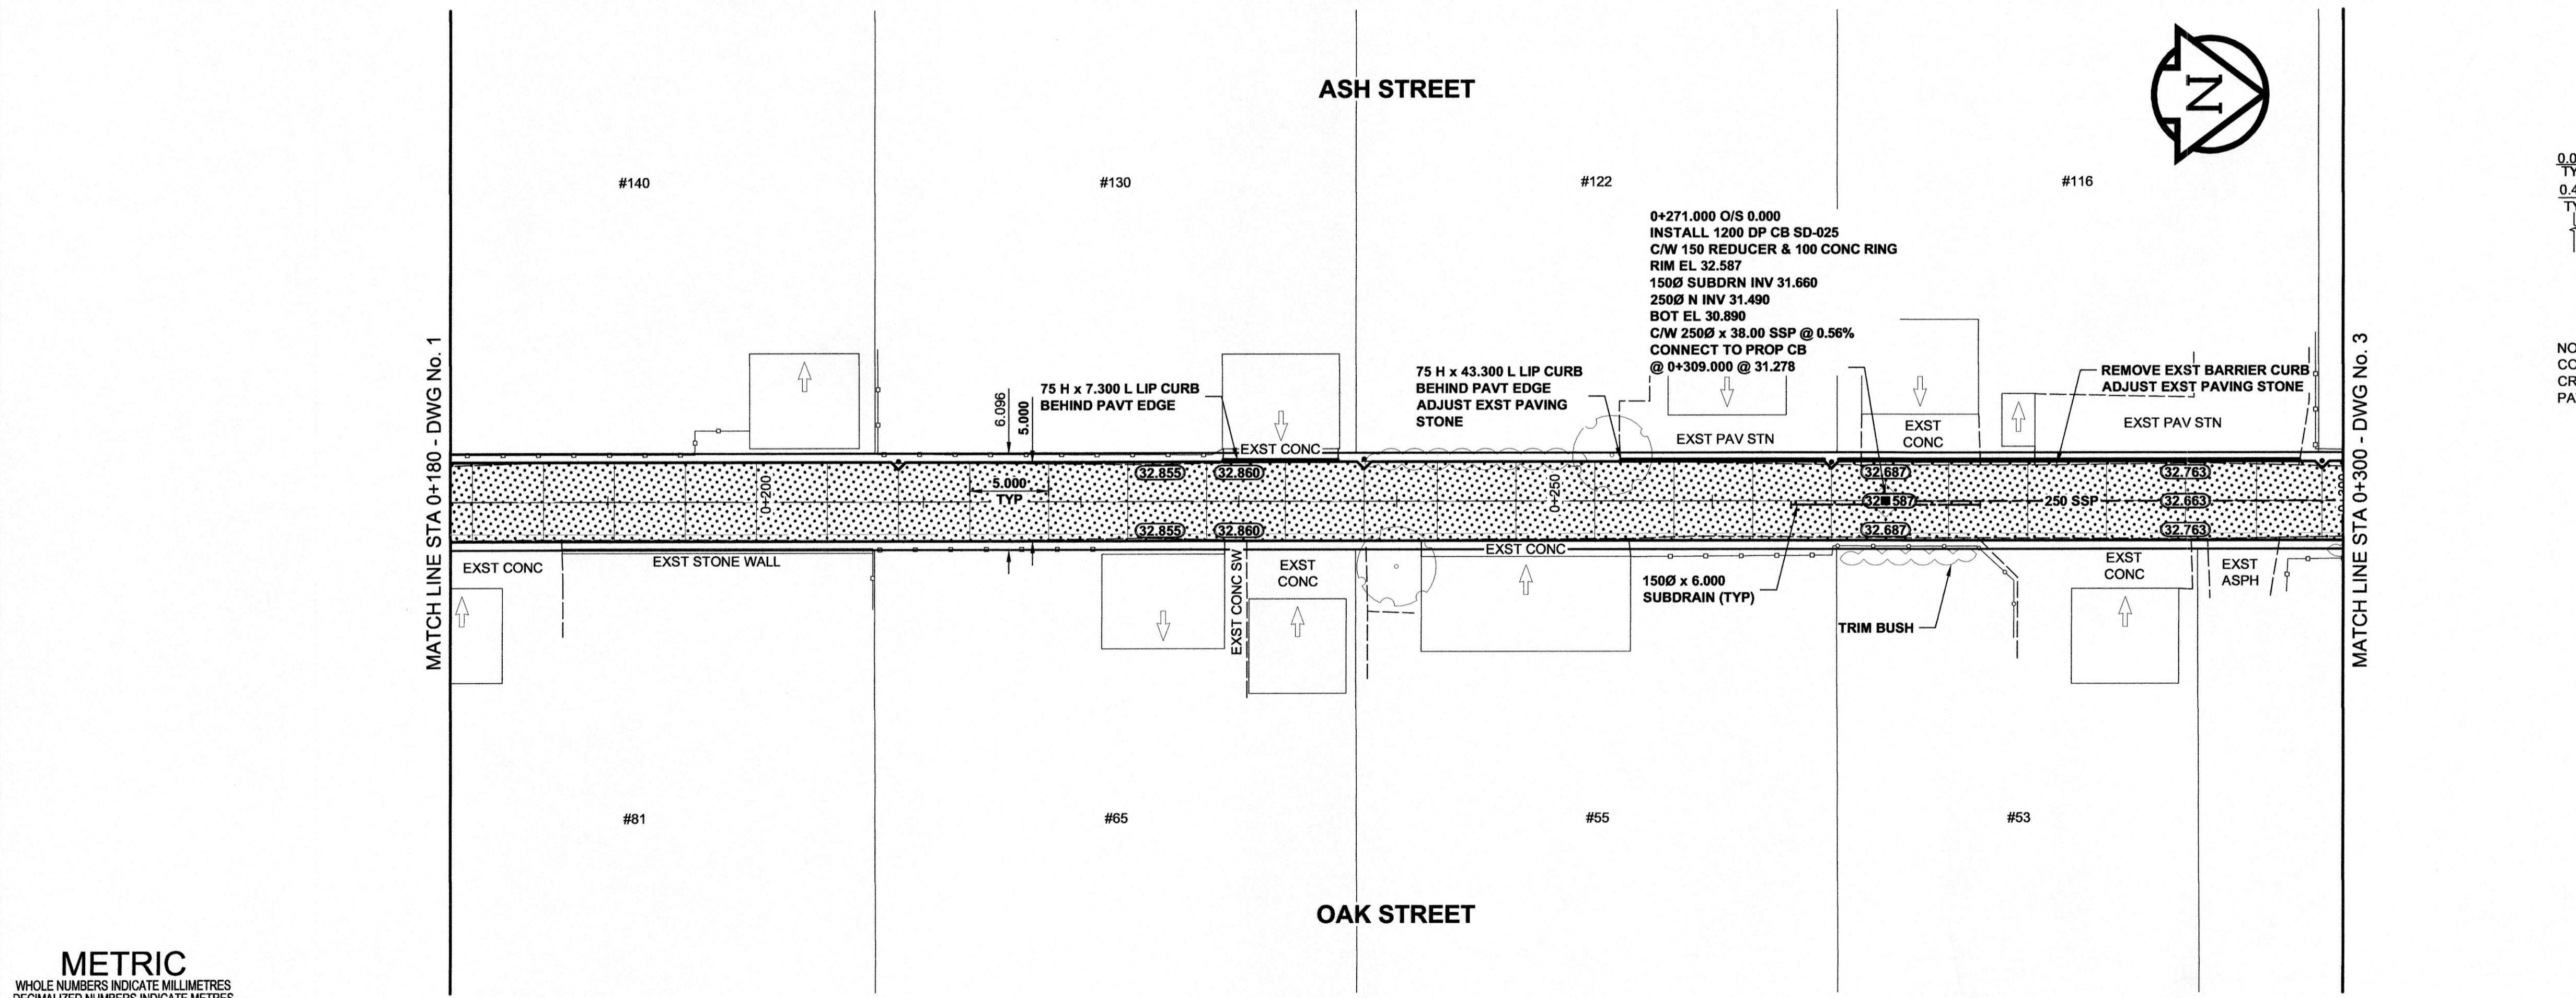
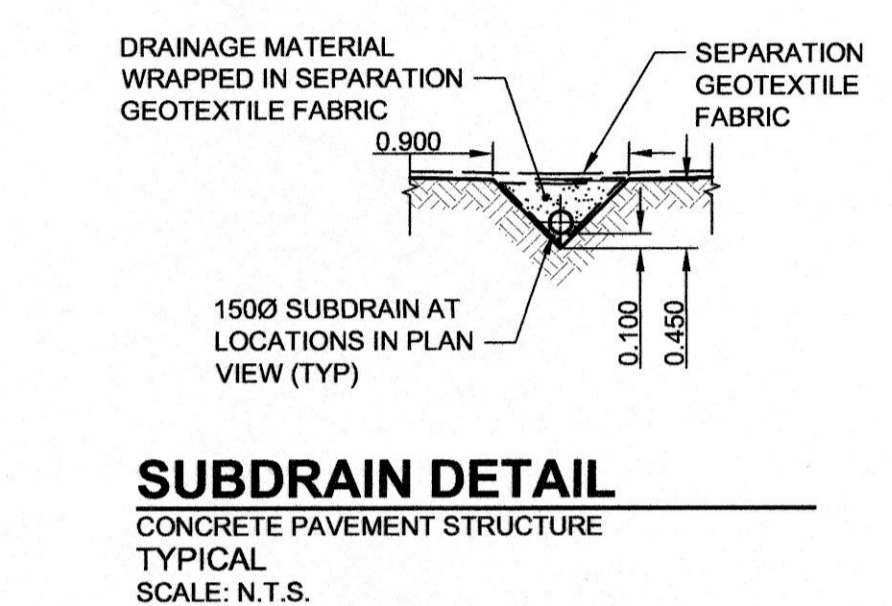


A1 SIZE 594mm x 841mm
PLOT: 4/18/2012 1:47:44 PM
FILE NAME: W11401400-T-002_R0.dwg Saved By: ddeszpod

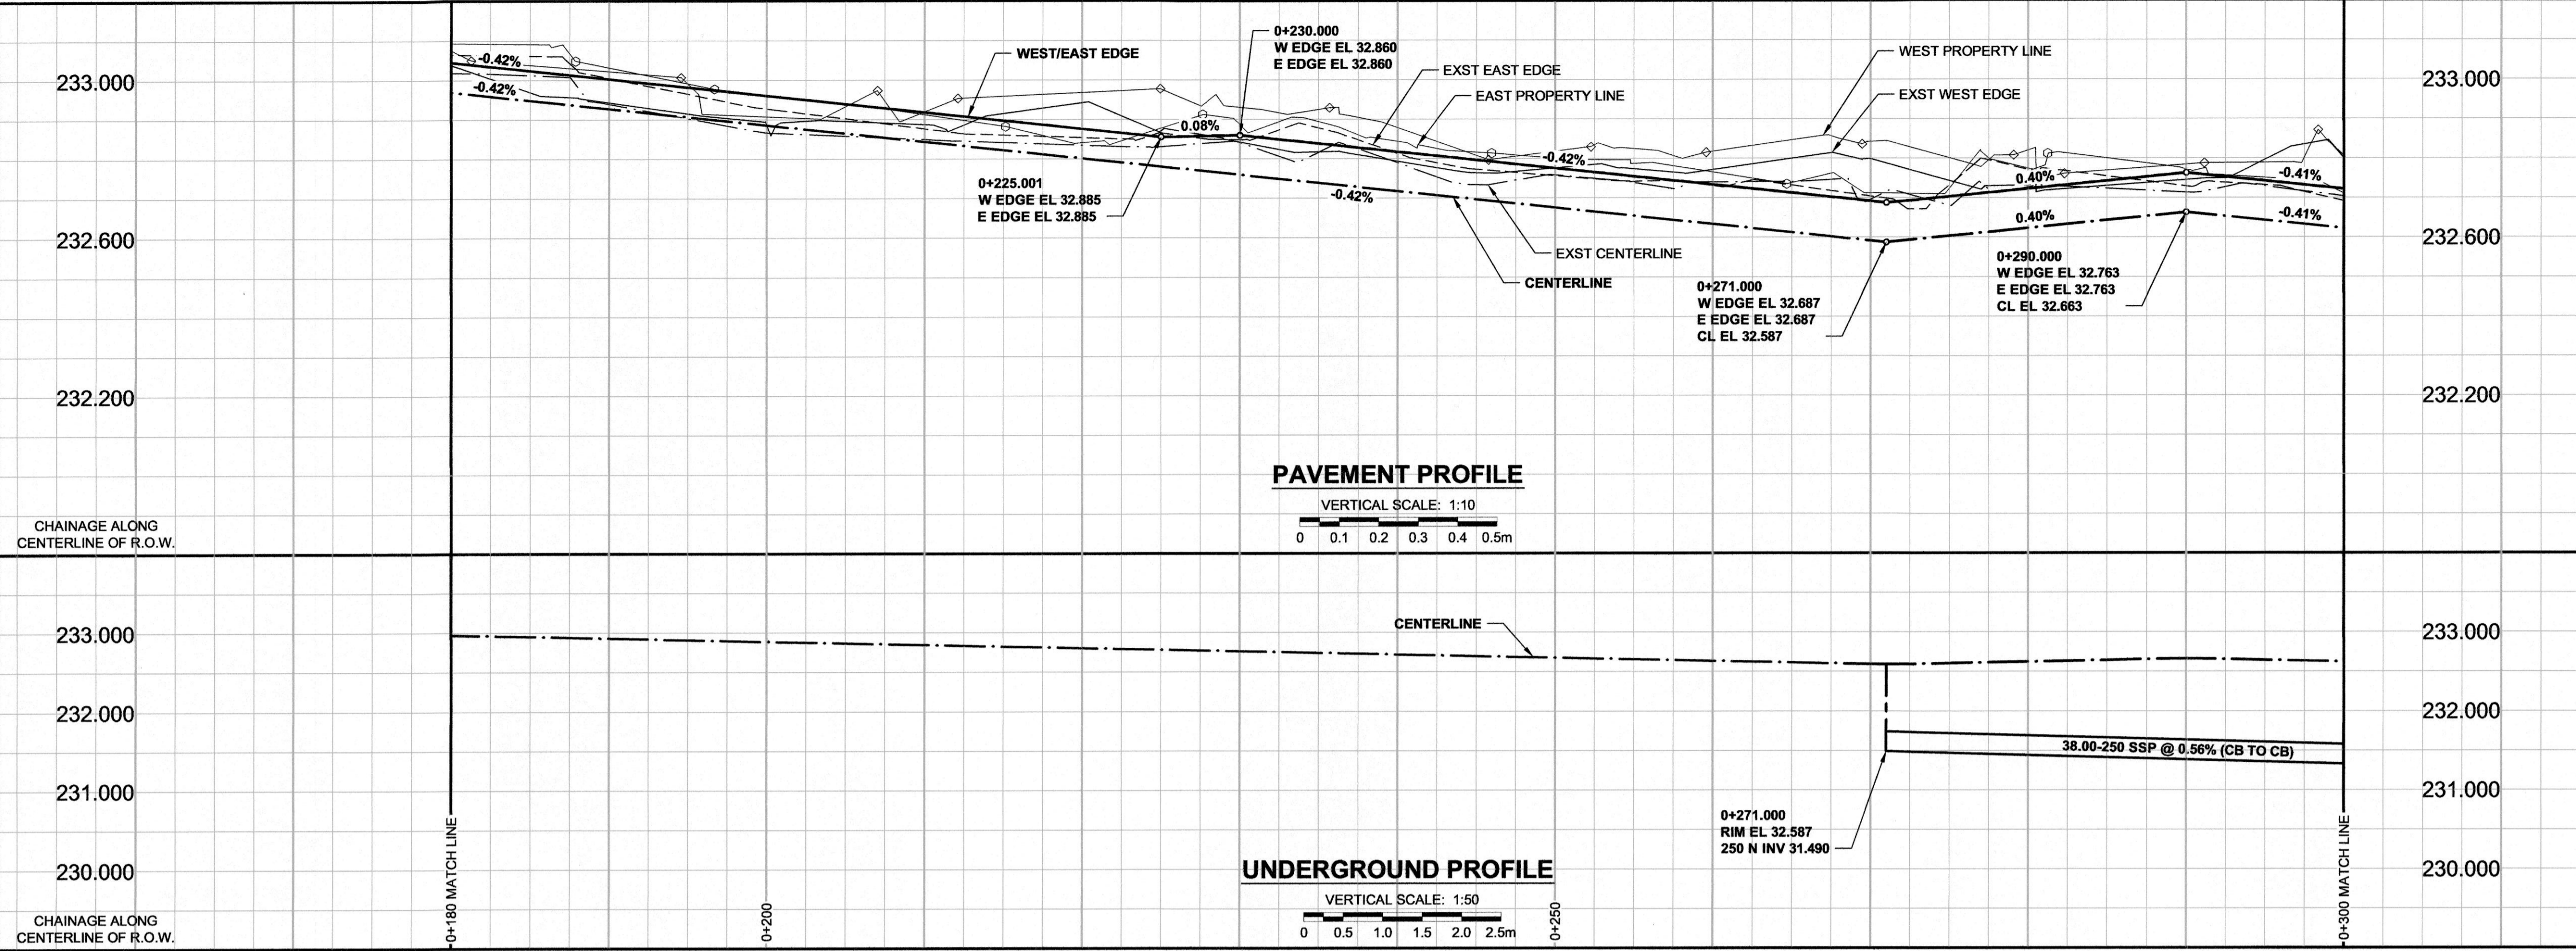

METRIC
WHOLE NUMBERS INDICATE MILLIMETRES
DECIMALIZED NUMBERS INDICATE METRES

EXISTING	LEGEND - PLAN	NEW	EXISTING	LEGEND - PLAN	NEW	EXISTING	LEGEND - PLAN	NEW
○	GAS	○	MANHOLE	●	CONCRETE PAVEMENT	■	LOCATION APPROVED	■
□	MTS	□	CATCH BASIN / CATCH PIT	■	CONC SIDEWALK / MEDIAN	■	UNDERGROUND STRUCTURES	■
△	HYDRO	△	CURB INLET WITH BOX	▲	ASPHALT PAVEMENT	■	DATE	■
○	CATV / FIBRE OPTIC	○	TREE	▲	PAVING STONE	■	SUPR. U/G STRUCTURES COMMITTEE	■
○	TRAFFIC SIGNALS / PIT	○	TEST HOLE	▲	GRAVEL	■	NOTE:	■
○	LAND DRAINAGE SEWER	○	PROPERTY LINE	▲	RAMP CURB	■	LOCATION OF UNDERGROUND STRUCTURES AS SHOWN ARE BASED ON THE BEST INFORMATION AVAILABLE. BUT NO GUARANTEE IS GIVEN THAT ALL EXISTING UTILITIES ARE SHOWN OR THAT THE GIVEN LOCATIONS ARE EXACT. CONFIRMATION OF EXISTENCE AND EXACT LOCATION OF ALL SERVICES MUST BE OBTAINED FROM THE INDIVIDUAL UTILITIES BEFORE PROCEEDING WITH CONSTRUCTION.	■
○	SANITARY/COMBINED SEWER	○	SURVEY BAR	▲	PLANING / REMOVAL	■		■
○	SSP/DCP	○	FENCE	▲		■		■
○	WATERMAIN	○	BOC / EDGE OF PAVEMENT	▲		■		■
○	SUBDRAIN	○	ELEVATION	▲		■		■
○	DITCH	○	TRAFFIC SIGN	▲		■		■

BM	GBM No. 51-041	ELEV 233.239m
0	ISSUED FOR CONSTRUCTION	12/04/19 JGK
No.	REVISIONS	YYMMDD BY

MORRISON HERSHFIELD

DESIGNED BY JGK CHECKED BY RPB
DRAWN BY DID/DML APPROVED BY BWB
HOR. SCALE 1:250
VERT. SCALE AS SHOWN
DATE 12/04/19

PROFESSIONAL'S SEAL
PROVINCE OF MANITOBA
J.G. KENNEDY
Member
22326
APR 19/12
REGISTERED PROFESSIONAL ENGINEER
CONSULTANT DRAWING No. W11401400-T-002_R0.dwg

THE CITY OF WINNIPEG
PUBLIC WORKS DEPARTMENT
ENGINEERING DIVISION

2012 REGIONAL & LOCAL STREET ALLEY PACKAGE
ASH STREET-OAK STREET ALLEY
BETWEEN ACADEMY ROAD & WELLINGTON CRESS
HORIZONTAL AND VERTICAL ALIGNMENT
STA 0+180 TO STA 0+300

CITY DRAWING NUMBER N/A
SHEET 2 OF 17
DRAWING No. 2
REV 0

BID OPPORTUNITY No. 239-2012