



PLAY AREA PLAN
Scale - 1:200

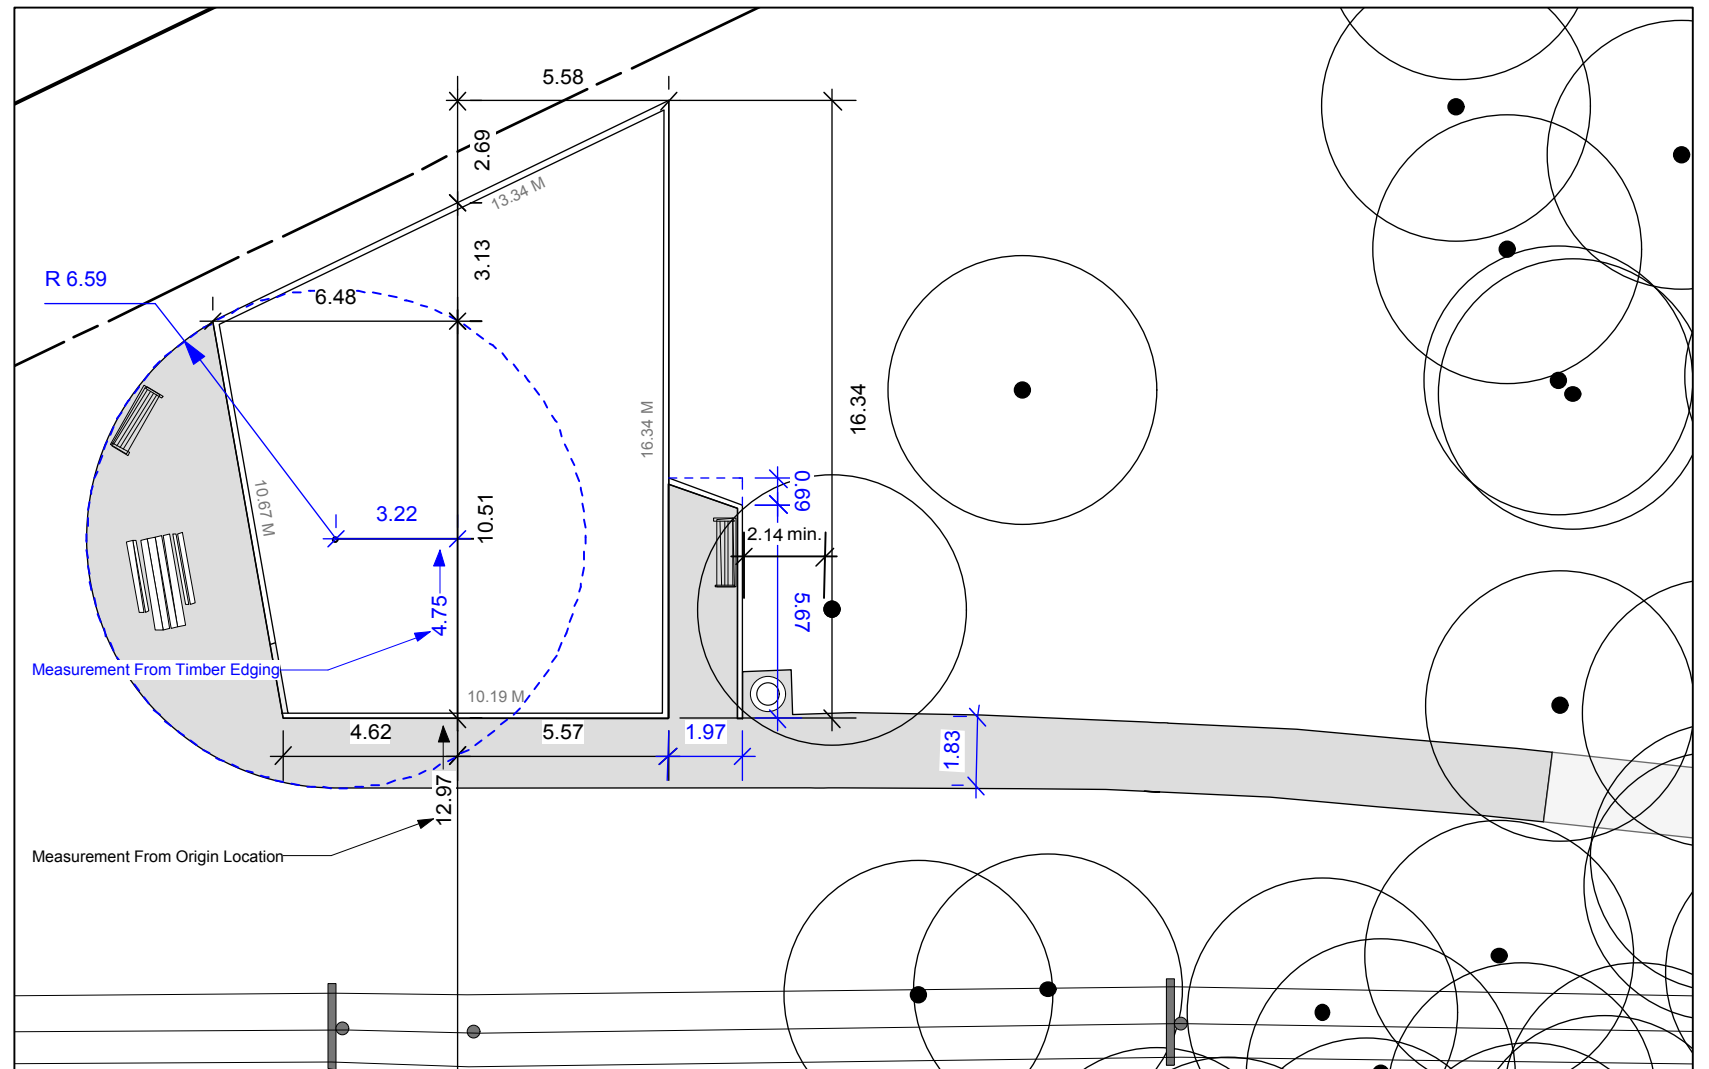

LAYOUT PLAN
Scale - 1:200

NOTE: ** All Measurements Based on Outside Edge of Timber Edging **

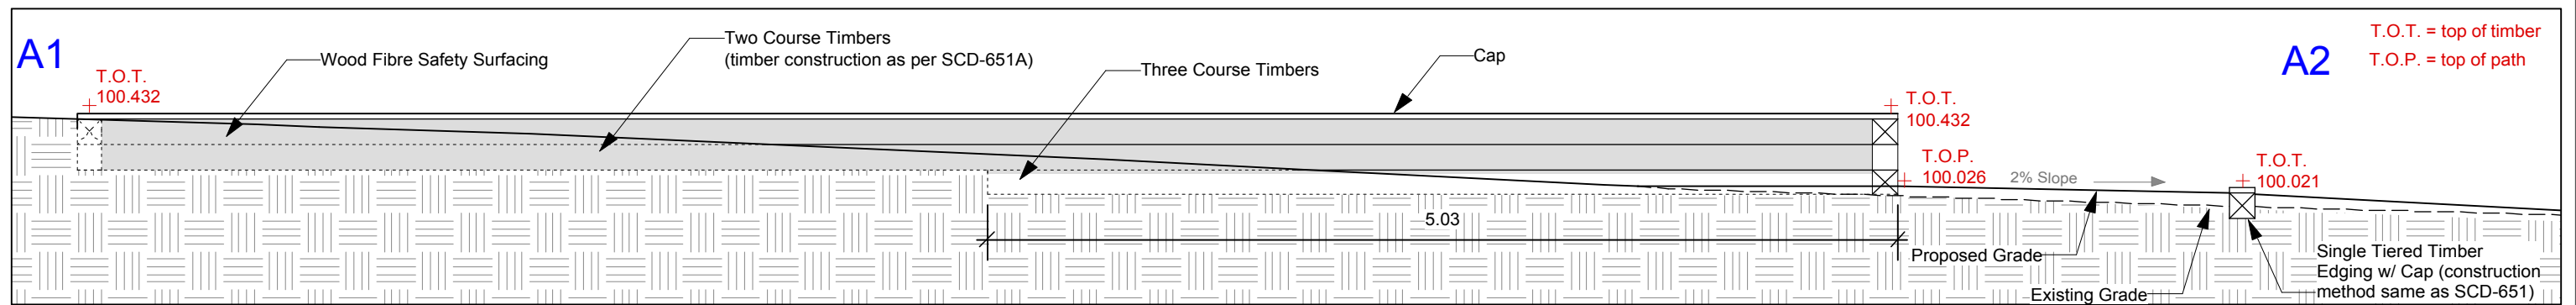

SECTION A1 - A2
Scale - 1:35

CONTRACTOR TO CONFIRM ALL DIMENSIONS AND REPORT ANY DISCREPANCIES TO CONTRACT ADMINISTRATOR PRIOR TO CONSTRUCTION. LOCATION OF UNDERGROUND STRUCTURES AS SHOWN ARE BASED ON THE BEST INFORMATION AVAILABLE BUT NO GUARANTEE IS GIVEN THAT ALL EXISTING UTILITIES ARE SHOWN OR THAT THE GIVEN LOCATIONS ARE EXACT. CONFIRMATION OF EXISTENCE AND EXACT LOCATION OF ALL SERVICES MUST BE OBTAINED FROM THE INDIVIDUAL UTILITIES BEFORE PROCEEDING WITH CONSTRUCTION.



THE CITY OF WINNIPEG
Planning, Property and Development Department
Planning and Land Use Division
Unit 15 - 30 Fort Street, Winnipeg, MB, (R3C 4X5)

DESIGNED BY	IL	CHECKED BY	
DRAWN BY	IL	APPROVED BY	
HORIZ. SCALE	As Indicated		
VERT. SCALE	As Indicated		
DATE	April 2012		
	MANAGER, PARK AND OPEN SPACES		DATE
	MANAGER, PLANNING AND LAND USE DIVISION		DATE

DRAWING TITLE	DRAWING NO.
Birchwood Park	
PLAYGROUND REDEVELOPMENT	
DETAILS	
SITE ADDRESS	2480 Portage Avenue

B.55-D
BID OPPORTUNITY NO. 256-2012