### **MATERIALS**

### **WOOD SLATS:**

- VERTICAL GRAIN CLEAR SITCA SPRUCE OR CLEAR CEDAR
- FINISH SIKKENS CETOL No. 078 NATURAL or PAINTED FINISH: GREEN, WALNUT, CEDAR OR GREY (AS SPECIFIED)

Drawing Title:

# TACHE STYLE WHEELCHAIR METAL FRAME PICNIC TABLE


Drawing No:

**SCD-122A** 

### **METAL LEG OPTIONS:**

 BLACK POWDERCOATED - (Metal suitably cleaned to remove any grease, wax etc. for proper paint bonding to occur. Base coat Zinc rich primer. Baked with a final thickness of paint between 5 - 8 mil

- GALVANIZED

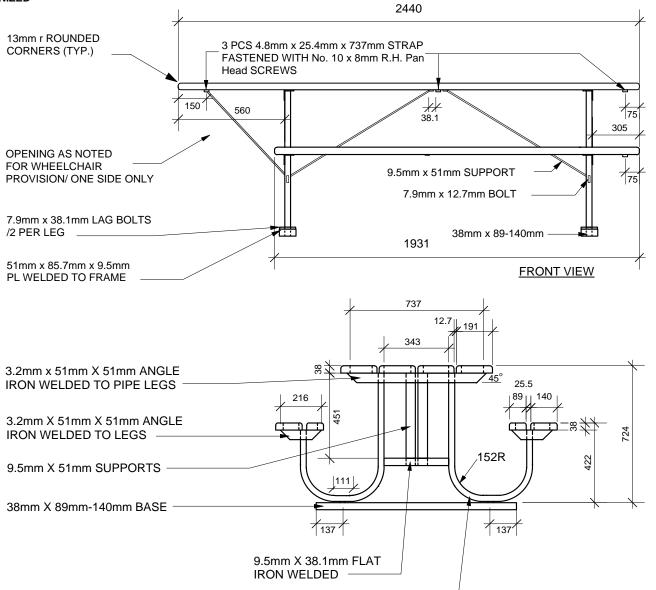

## NOTE:

ALL TABLE TOP AND SEAT BOARDS TO BE FASTENED TO ANGLE IRONS WITH 8mm CARRIAGE BOLTS SECURED WITH WASHER AND NUT.

31.7mm I.D. PIPE

DIMENSIONS SHOWN ARE IN MILLIMETRES UNLESS OTHERWISE SPECIFIED

**END VIEW** 

REVISION: 1

DATE: January 12, 2012

SCALE: N.T.S. DRAWN BY: SP

The City of Winnipeg

Planning, Property and Development Department Parks, Waterways & Community Initiatives Division Unit 15 - 30 Fort Street, Winnipeg, MB, R3C 4X5

