



**PLAN**  
Scale: 1" = 20'

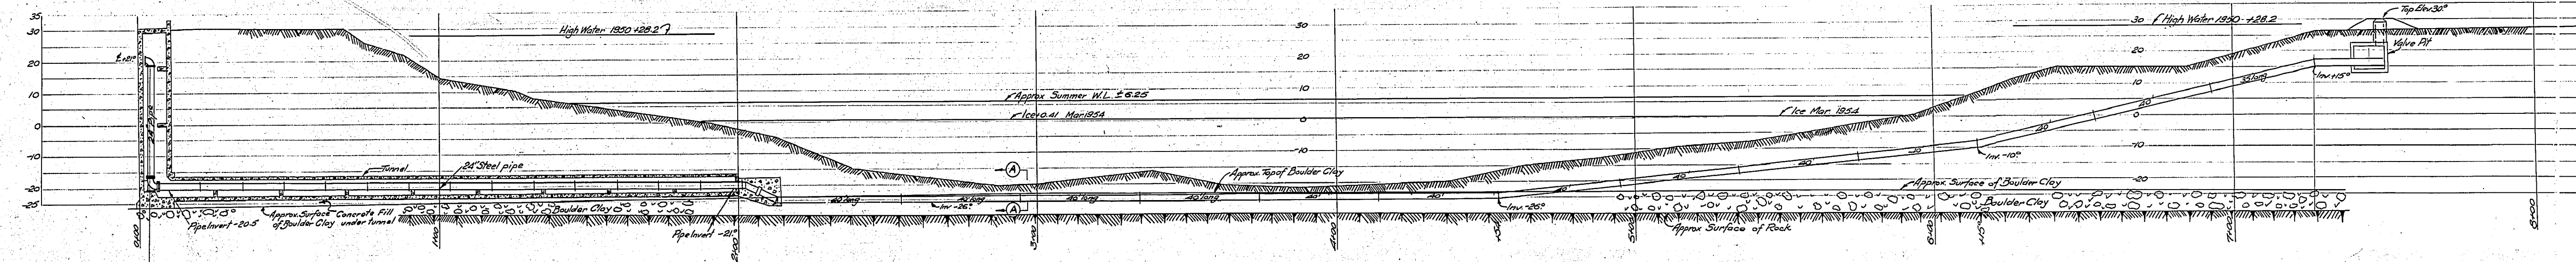

**PROFILE**  
Scale: Hor. 1" = 20'  
Ver. 1" = 20'

Rock & Boulder clay elevations taken in 1900  
River bottom elevations taken March 1954  
Elevations shown are City Datum  
City Datum 0.00+ Con. Geodetic E.L. 77.57 (1929 Adjustment)

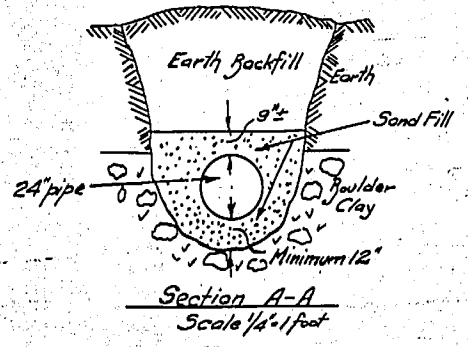

Section A-A  
Scale 1/4" = 1'foot