



- Supply and Install Concrete Apron and Curb-Cut
- Supply and Install Galvanized Metal Slat Waste Receptacle
- Supply and Install Soil and Sod (incl. 2' buffer around new pathway) (2360 SM)
- Supply and Install Asphalt Pathway (367 SM)
- Extents of Rough Grading (2500 SM)
- Subsurface Drainage & Emitter
- Supply and Install Wood Fibre Safety Surfacing (278 SM) Including Subsurface Drainage and Emitter
- Supply and Install Concrete Play Edging (40 LM)

- Supply and Install Concrete Apron and Curb-Cut
- Supply and Install Double Sided Park Sign
- Supply and Install Trees (x3) (by others)
- Supply and Install Composite Cascade Benches (x2)
- Supply and Install Accessible Picnic Table
- Supply and Install Metal Slat Waste Receptacle
- Supply and Install 8' Tall, 2 Bay, 2 Belt, 1 Baby Seat, 1 Accessible Seat Swing Set
- Shrub Bed


**Proposed Play Equipment Attaches to Path Ramp 2' Off Grade and Connects to Proposed Pisa II Retaining Wall (see Drawing 1)**

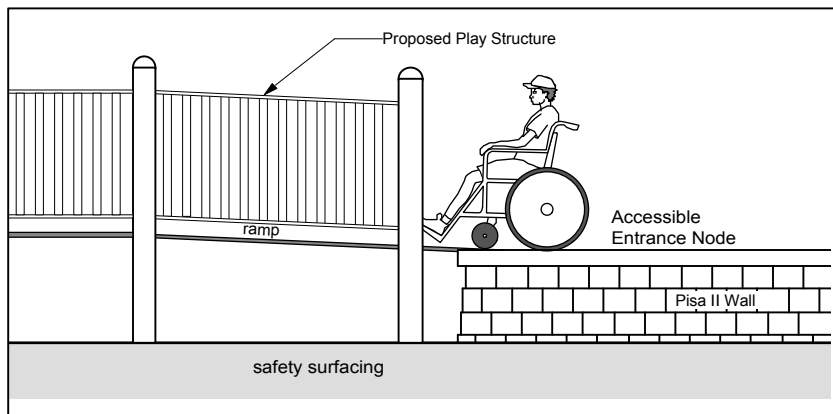

**1** ELEVATION - Accessible Entrance Node  
Scale - 1:50

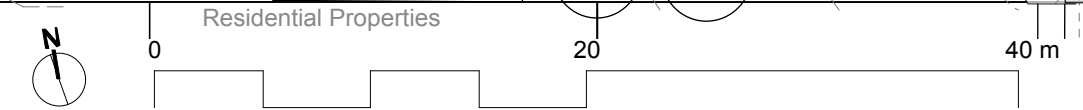

CONTRACTOR TO CONFIRM ALL DIMENSIONS AND REPORT ANY DISCREPANCIES TO CONTRACT ADMINISTRATOR PRIOR TO CONSTRUCTION. LOCATION OF UNDERGROUND STRUCTURES AS SHOWN ARE BASED ON THE BEST INFORMATION AVAILABLE BUT NO GUARANTEE IS GIVEN THAT ALL EXISTING UTILITIES ARE SHOWN OR THAT THE GIVEN LOCATIONS ARE EXACT. CONFIRMATION OF EXISTENCE AND EXACT LOCATION OF ALL SERVICES MUST BE OBTAINED FROM THE INDIVIDUAL UTILITIES BEFORE PROCEEDING WITH CONSTRUCTION.



THE CITY OF WINNIPEG  
Planning, Property and Development Department  
Planning and Land Use Division  
Unit 15 - 30 Fort Street, Winnipeg, MB, (R3C 4X5)

DESIGNED BY	IL	CHECKED BY	
DRAWN BY	IL	APPROVED BY	
HORIZ. SCALE			
VERT. SCALE	1:350		
DATE	MAR. 2012		
MANAGER, PARK AND OPEN SPACES		DATE	
MANAGER, PLANNING AND LAND USE DIVISION		DATE	

DRAWING TITLE	DRAWING NO.
<b>Costello Park</b>	
<b>PLAYGROUND REDEVELOPMENT</b>	
<b>Proposed Design</b>	
SITE ADDRESS	90 Costello Drive

**C.45-C2**  
BID OPPORTUNITY NO.  
**266-2012**