

NOTE: CHAINAGES SHOWN ARE ALONG
E.P. OF ALDINE ST.

WATER SERVICE INFORMATION

ADDRESS	SIZE (mm) MATERIAL (STREET)	SIZE (mm) MATERIAL (PROP.)	SHORT & LONG MEASUREMENT	CORP. LOCATION	REMARKS
390 ALDINE ST	-	-	2.93 SNL HSE	-	-
391 ALDINE ST	-	-	12.85>NNL BRUCE	-	-
391 ALDINE ST	-	-	2.71 SNL HSE	-	-
395 ALDINE ST	-	-	12.28>NNL BRUCE	-	-
395 ALDINE ST	-	-	0.21 NSL HSE	-	-
396 ALDINE ST	-	-	22.12>NNL BRUCE	-	-
396 ALDINE ST	-	-	3.37 SNL HSE	-	-
396 ALDINE ST	-	-	27.56>NNL BRUCE	-	-
399 ALDINE ST	-	-	3.91 SNL HSE	-	-
399 ALDINE ST	-	-	44.31>NNL BRUCE	-	-
402 ALDINE ST	-	-	3.95 SNL HSE	-	-
402 ALDINE ST	-	-	43.65>NNL BRUCE	-	-
405 ALDINE ST	-	-	3.37 SNL HSE	-	-
405 ALDINE ST	-	-	61.64>NNL BRUCE	-	-
408 ALDINE ST	-	-	4.41 SNL HSE	-	-
408 ALDINE ST	-	-	59.87>NNL BRUCE	-	-
411 ALDINE ST	-	-	2.99 SNL HSE	-	-
411 ALDINE ST	-	-	79.10>NNL BRUCE	-	-
412 ALDINE ST	-	-	1.18 SNL HSE	-	-
412 ALDINE ST	-	-	80.17>NNL BRUCE	-	-


WATER SERVICE INFORMATION

ADDRESS	SIZE (mm) MATERIAL (STREET)	SIZE (mm) MATERIAL (PROP.)	SHORT & LONG MEASUREMENT	CORP. LOCATION	REMARKS
415 ALDINE ST	-	-	4.05 SNL HSE	-	-
416 ALDINE ST	-	-	94.04>NNL BRUCE	-	-
416 ALDINE ST	-	-	5.42 NSL HSE	-	-
419 ALDINE ST	-	-	89.79>NNL BRUCE	-	-
419 ALDINE ST	-	-	0.42 SSL HSE	-	-
420 ALDINE ST	-	-	102.20>NNL BRUCE	-	-
420 ALDINE ST	-	-	3.49 SNL HSE	-	-
420 ALDINE ST	-	-	111.63>NNL BRUCE	-	-
423 ALDINE ST	-	-	4.59 NSL HSE	-	-
423 ALDINE ST	-	-	126.31>NNL BRUCE	-	-
424 ALDINE ST	-	-	2.31 SNL HSE	-	-
424 ALDINE ST	-	-	129.50>NNL BRUCE	-	-
427 ALDINE ST	-	-	-	-	-
427 ALDINE ST	-	-	-	-	-
428 ALDINE ST	-	-	0.41 SNL HSE	-	-
428 ALDINE ST	-	-	148.39>NNL BRUCE	-	-

* SERVICES TO BE RENEWED TO PL. ALL OTHERS TO BE RECONNECTED

CAUTION:
EXACT LOCATION
OF SL UNKNOWN

VALVES TO BE COUNTER-CLOCKWISE TO
CLOSE (RED OPERATING NUT)

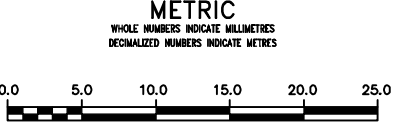

WARNING
IF POWER EQUIPMENT OR EXPLOSIVES ARE TO BE USED FOR EXCAVATION ON THIS PROJECT THE CONTRACTOR MUST:
1) NOTIFY THE GAS COMPANY OF THE PROPOSED LOCATION OF EXCAVATION.
2) TAKE PRECAUTION TO AVOID DAMAGE TO GAS COMPANY INSTALLATIONS.
SEE PROVINCIAL REGULATION 21072 FOR DETAILS

LOCATION APPROVED UNDERGROUND STRUCTURES
SUPV. U/G STRUCTURES COMMITTEE DATE
NOTE:
LOCATION OF UNDERGROUND STRUCTURES AS SHOWN ARE BASED ON THE BEST INFORMATION AVAILABLE BUT NO GUARANTEE IS GIVEN THAT ALL EXISTING UTILITIES ARE SHOWN OR THAT THE GIVEN LOCATIONS ARE EXACT. CONFIRMATION OF EXISTENCE AND EXACT LOCATION OF ALL SERVICES MUST BE OBTAINED FROM THE INDIVIDUAL UTILITIES BEFORE PROCEEDING WITH CONSTRUCTION.

NO.	REVISIONS	DATE	BY

DESIGNED BY: RL		CHECKED BY: SC	
DRAWN BY: CJH		APPROVED BY: KZ	
SCALE: HORIZONTAL 1:250 VERTICAL 1:50			
RELEASED FOR CONSTRUCTION: KAS ZUREK			
DATE: 2012 03 28		DATE: MARCH 28, 2012	
PLOT DATE: 2012 03 29			

ENGINEER'S SEAL
ORIGINAL SIGNED BY S.R.J. COURNOYER 12-03-28
CONSULTANT DRAWING NUMBER: -

THE CITY OF WINNIPEG
WATER AND WASTE DEPARTMENT
ENGINEERING DIVISION
2012 WATERMAIN RENEWALS

ALDINE STREET
BRUCE AVENUE TO
150 N OF BRUCE AVENUE

SHEET 2 OF 11
CITY DRAWING NUMBER: D-12739