




REGENT AVENUE (WEST)

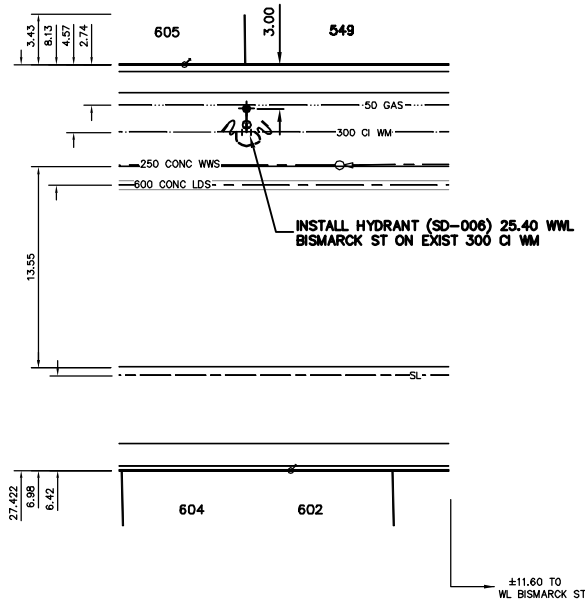

REGENT AVENUE (WEST)

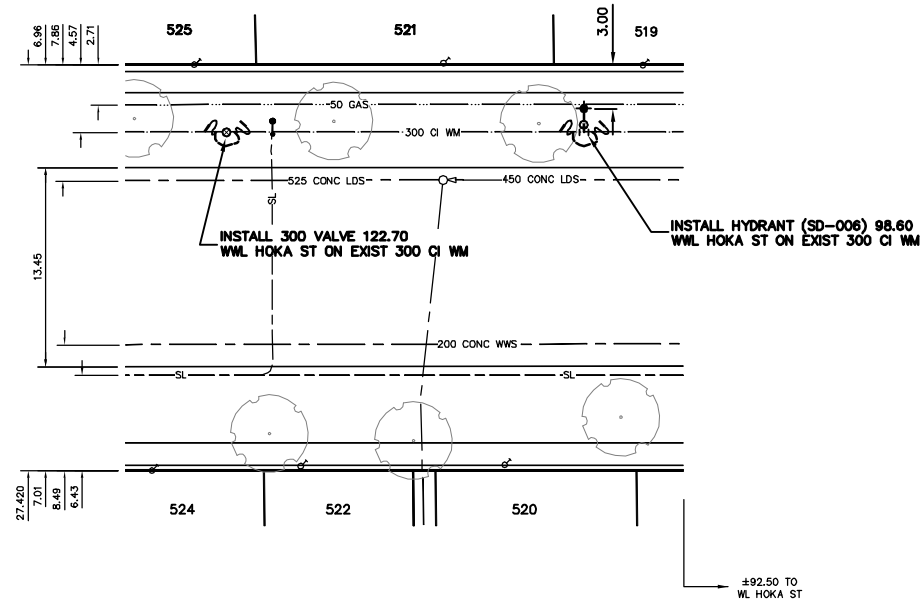


REGENT AVENUE (WEST)

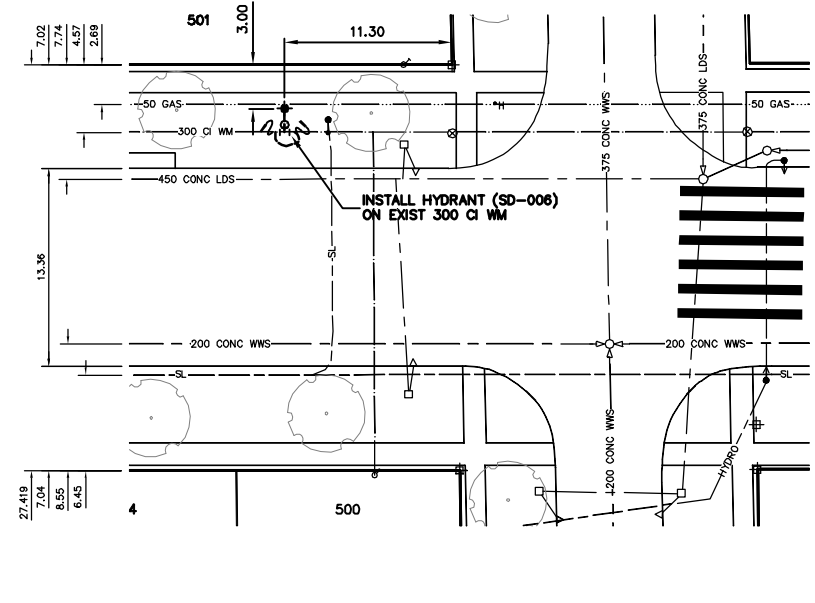


HOKA ST


REGENT AVENUE (WEST)

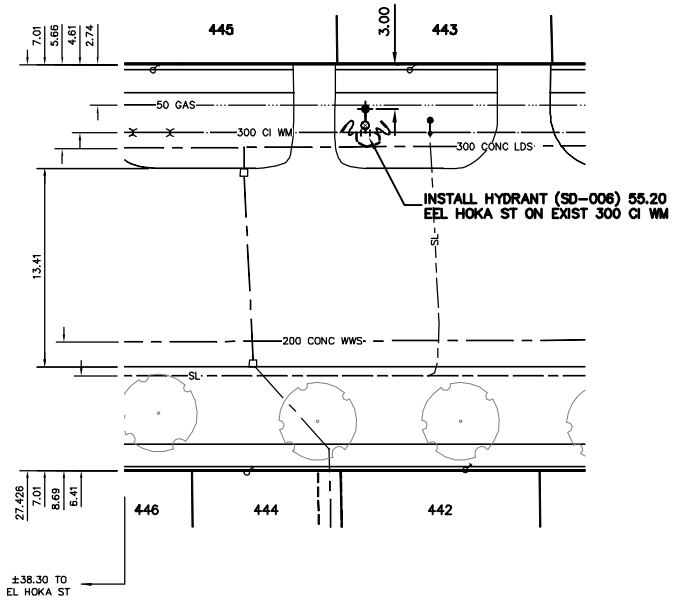

REGENT AVENUE (WEST)

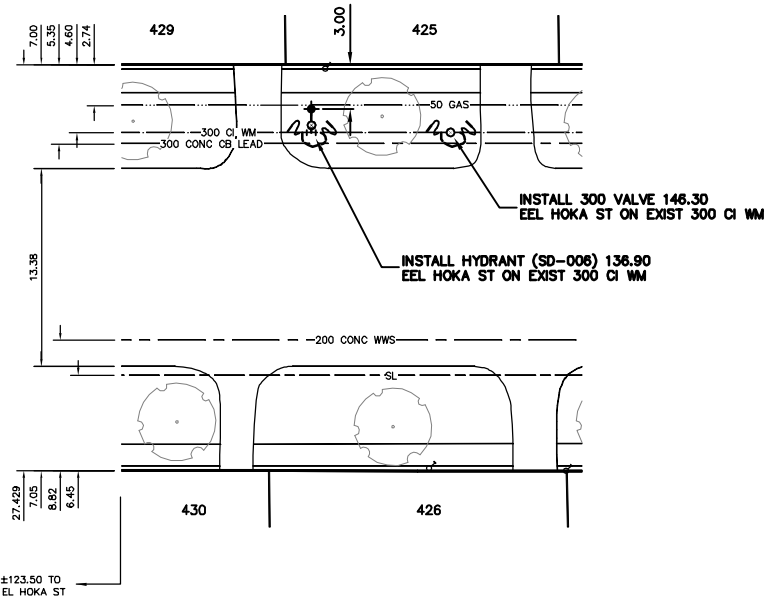


REGENT AVENUE (WEST)

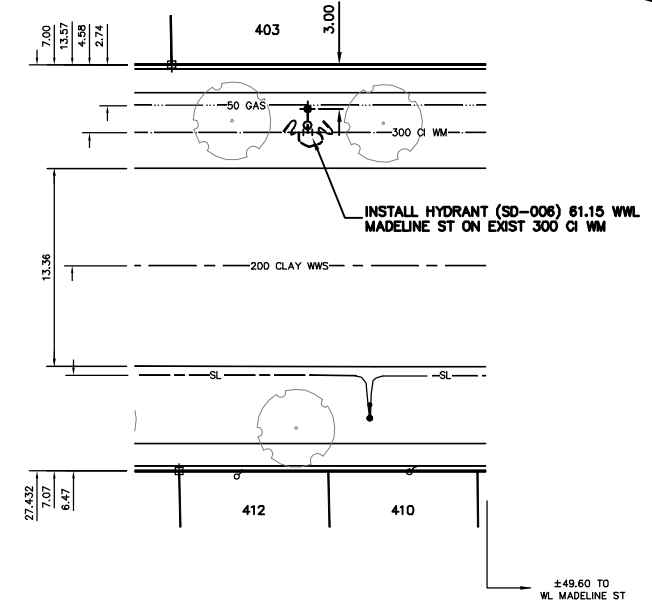

NOTE:
CONTINUITY WIRE TO BE INSTALLED ACCROSS EACH VALVE AND HYDRANT TO CONNECT CAST IRON WATERMAINS

NOTE: ALL VALVES TO BE INSTALLED CLOCKWISE TO CLOSE W/ BLACK NUT

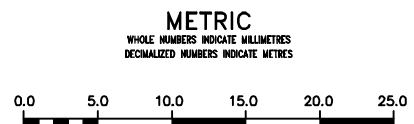

<p>WARNING</p> <p>IF POWER EQUIPMENT OR EXPLOSIVES ARE TO BE USED FOR EXCAVATION ON THIS PROJECT THE CONTRACTOR MUST:</p> <ol style="list-style-type: none"> NOTIFY THE GAS COMPANY OF THE PROPOSED LOCATION OF EXCAVATION. TAKE PRECAUTION TO AVOID DAMAGE TO GAS COMPANY INSTALLATIONS. <p>SEE PROVINCIAL REGULATION 21072 FOR DETAILS</p>	<p>LOCATION APPROVED UNDERGROUND STRUCTURES</p> <p>SUPV. U/G STRUCTURES COMMITTEE _____ DATE _____</p> <p>NOTE: LOCATION OF UNDERGROUND STRUCTURES AS SHOWN ARE BASED ON THE BEST INFORMATION AVAILABLE BUT NO GUARANTEE IS GIVEN THAT ALL EXISTING UTILITIES ARE SHOWN OR THAT THE GIVEN LOCATIONS ARE EXACT. CONFIRMATION OF EXISTENCE AND EXACT LOCATION OF ALL SERVICES MUST BE OBTAINED FROM THE INDIVIDUAL UTILITIES BEFORE PROCEEDING WITH CONSTRUCTION.</p>	<p>B.M. ELEV. _____</p> <p>CONSTRUCTION COMPLETION DATE: YYYY MM DD _____</p>	<p>DESIGNED BY NC</p> <p>CHECKED BY SC</p>		<p>ENGINEER'S SEAL</p> <p>ORIGINAL SIGNED BY S.R.J. COURNOYER 12-04-30</p>	<p>THE CITY OF WINNIPEG WATER AND WASTE DEPARTMENT ENGINEERING DIVISION</p> <p>2012 WATERMAIN RENEWALS</p>	<p>SHEET 12 OF 14</p> <p>CITY DRAWING NUMBER</p> <p>D-12971</p>
			<p>DRAWN BY CJH</p> <p>APPROVED BY KZ</p> <p>RELEASED FOR CONSTRUCTION</p> <p>K.R. ZUREK</p> <p>DATE APRIL 30, 2012</p>				
<p>NO. _____ REVISIONS _____ DATE _____ BY _____</p>		<p>SCALE: HORIZONTAL 1:250 VERTICAL 1:50</p>		<p>DATE 2012 04 25</p>		<p>CONTRACT NUMBER: 7</p>	