

REFERENCE NOTES

- A. PAVEMENT DIMENSIONS ARE TO BACK OF CURB
- B. BASELINE IS CENTRE LINE RIGHT-OF-WAY
- C. PROPERTY LINES OBTAINED FROM CITY OF WINNIPEG L.B.I.S., AND NO SCALE FACTOR WAS APPLIED
- D. REFER TO AECOM FIELD BOOK NO. 4746

CONSTRUCTION NOTES

- 1. PLACE NEW TYPE 3 ASPHALTIC PAVEMENT (50mm AVG.) AND PLACE TYPE 1A ASPHALTIC PAVEMENT (55mm AVG)
- 2. REMOVE EXISTING CONCRETE PAVEMENT AND CONSTRUCT NEW 150mm REINFORCED CONCRETE PAVEMENT
- 3. ADJUST EXISTING MANHOLE/CATCH BASIN TO GRADE
- 4. INSTALL NEW CAST IRON RISER RING
- 5. CONSTRUCT NEW BARRIER CURB (150mm REVEAL HT. DOWELLED)
- 6. CONSTRUCT NEW MODIFIED BARRIER CURB (150mm REVEAL HT. DOWELLED)
- 7. ADJUST EXISTING WATER VALVE TO GRADE
- 8. RENEW EXISTING 100mm CONCRETE SIDEWALK



METRIC
WHOLE NUMBERS INDICATE MILLIMETRES
DECIMALIZED NUMBERS INDICATE METRES

EXISTING	LEGEND - PLAN	PROPOSED	EXISTING	LEGEND - PLAN	PROPOSED	EXISTING	LEGEND - PROFILE	PROPOSED
150 mm W.M.	WATERMAIN	150 mm W.M.	HYDRO	M.T.S.	---	-X-	C PROFILE	---
300mm L.D.S.	LAND DRAINAGE SEWER	300mm L.D.S.	CONCRETE	ASPHALT	---	□	NORTH/WEST GUTTER	---
250mm W.W.S.	WASTEWATER SEWER	250mm W.W.S.	PROPERTY LINE	SURVEY BAR	---	◇	SOUTH/EAST GUTTER	---
○	MANHOLE	○	ELEVATION	(35.750)	---	◇	N/W PROPERTY LINE	---
□	CATCH BASIN	□	TREE	---	---	◇	S/E PROPERTY LINE	---
▽	CURB INLET	▽	SIDEWALK RAMP	---	---	---	---	---
+	JUNCTIONS	+	CONCRETE SIDEWALK	---	---	---	---	---
▭	CULVERT	▭	FENCE	---	---	---	---	---
---	GAS	---	---	---	---	---	---	---

LOCATION APPROVED UNDERGROUND STRUCTURES

SUPV. U/G STRUCTURES COMMITTEE DATE

NOTE:
LOCATION OF UNDERGROUND STRUCTURES AS SHOWN ARE BASED ON THE BEST INFORMATION AVAILABLE. BUT NO GUARANTEE IS GIVEN THAT ALL EXISTING UTILITIES ARE SHOWN OR THAT THE GIVEN LOCATIONS ARE EXACT. CONFIRMATION OF EXISTENCE AND EXACT LOCATION OF ALL SERVICES MUST BE OBTAINED FROM THE INDIVIDUAL UTILITIES BEFORE PROCEEDING WITH CONSTRUCTION.


B.M. 16-018
ELEV. 234.641

N.E. Cor. Burrows Ave. & Garden Grove Dr., 10 mm dia. x 81 m I.B. in Valve Box, 6 m S. of N.L. Burrows Ave. & on E.L. of Garden Grove Dr.

NO.	REVISIONS	DATE	BY
0	ISSUED FOR TENDER	05/08/2012	BC
A	ISSUED FOR REVIEW	04/24/2012	BC

AECOM

DESIGNED BY	SS	CHECKED BY	KWR / BC
DRAWN BY	SS	APPROVED BY	
HOR. SCALE:	1:250	RELEASED FOR CONSTRUCTION BY:	BK
VERTICAL:	1:10	DATE	May 8/12
DATE	2012/04/17		

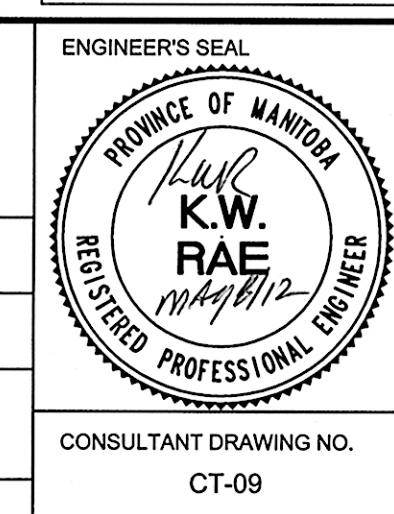

THE CITY OF WINNIPEG
PUBLIC WORKS DEPARTMENT
ENGINEERING DIVISION

2012 LOCAL STREET RENEWAL PROGRAM

BURROWS AVE. - HADDON ROAD TO INKSTER BOULEVARD
PAVEMENT REHABILITATION
STATION 0+200 TO STATION 0+330

CITY DRAWING NUMBER
SHEET 09 OF 27

CONSULTANT DRAWING NO.
CT-09