

WATER SERVICE INFORMATION

| ADDRESS | SIZE & TYPE STREET | SIZE & TYPE PROPERTY | STOP COCK LOCATION SHORT & LONG | CORP LOCATION FROM STOP COCK | REMARKS |
|----------------------------|--------------------|----------------------|--|------------------------------|---------------------|
| #120 DONALD ST. UNKNOWN | 150 PVC | 150 PVC | VALVE 8.2 SNL BLDG VALVE 53.3 SSL YORK | TEE OPP. VALVE | SERVICED OFF DONALD |
| #120 DONALD ST. UNKNOWN | 150 UNKNOWN | 150 UNKNOWN | VALVE 9.6 SNL BLDG VALVE 54.6 SSL YORK | TEE OPP. VALVE | SERVICED OFF DONALD |
| #330 YORK AVE. COMMERCIAL | UNKNOWN UNKNOWN | UNKNOWN UNKNOWN | UNKNOWN UNKNOWN | UNKNOWN UNKNOWN | SERVICED OFF YORK |
| #330 YORK AVE. COMMERCIAL | 150 UNKNOWN | 150 UNKNOWN | 15.9 EWL BLDG VALVE 16.5 EEL HARGRAVE | TEE OPP. VALVE | SERVICED OFF YORK |
| #141 DONALD ST. COMMERCIAL | 38 COPPER | 38 COPPER | 2.4 NSL BLDG 25.0 SSL YORK | 0.9 S S/C | SERVICED OFF DONALD |

* RENEW LEAD & CAST IRON SERVICES TO P/L WHERE MAIN IS BEING RENEWED

- CONSTRUCTION NOTES:**
1. EXPOSE ALL WATERMAIN CONNECTIONS AND CONFIRM INVERTS PRIOR TO CONSTRUCTION
 2. INSTALL WATERMAINS AND SERVICES BY TRENCHLESS METHODS
 3. THE LATEST VERSION OF THE CITY OF WINNIPEG STANDARD CONSTRUCTION SPECIFICATION SHALL APPLY
 4. ALL BUILDINGS EFFECTED BY WATER SHUT DOWNS SHALL BE NOTIFIED A MINIMUM OF 24 HOURS PRIOR TO SERVICE INTERRUPTION
 5. EXCAVATIONS UNDER AND WITHIN 1.0m OF PAVEMENT, INCLUDING SIDEWALKS, SHALL BE BACKFILLED WITH CLASS 3 BACKFILL
 6. ALL EXISTING LEAD WATER SERVICES SHALL BE RENEWED TO PROPERTY LINE
 7. CONTRACTOR TO CONFIRM ACTUAL LOCATION OF WATER SERVICES. SERVICES SHOWN ON PLANS ARE APPROXIMATE
 8. ALL VALVES TO BE INSTALLED COUNTER-CLOCKWISE TO CLOSE

WARNING

IF POWER EQUIPMENT OR EXPLOSIVES ARE TO BE USED FOR EXCAVATION ON THIS PROJECT THE CONTRACTOR MUST:


- 1) NOTIFY THE GAS COMPANY OF THE PROPOSED LOCATION OF EXCAVATION.
- 2) TAKE PRECAUTION TO AVOID DAMAGE TO GAS COMPANY INSTALLATIONS.

SEE PROVINCIAL REGULATION 140/92 FOR DETAILS

METRIC

WHOLE NUMBERS INDICATE MILLIMETRES
DECIMALIZED NUMBERS INDICATE METRES

BID OPPORTUNITY 327-2012

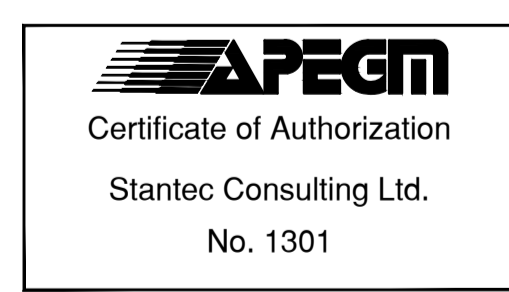

BENCH MARK: D.B.M. in Legislative Grounds, 44.2 m S. of S. sidewalk of Broadway, 18.6 m W. of W. sidewalk on Kennedy St.

| LEGEND-PLAN | PROPOSED | EXISTING | LEGEND-PLAN | PROPOSED | EXISTING | LEGEND-PROFILE | PROPOSED | EXISTING | LEGEND-PROFILE | PROPOSED | EXISTING |
|--------------------|---------------------|--------------------|---------------------------|--------------------|--------------------|--------------------|----------------------|--------------------|--------------------|--------------------|----------------------|
| 150 WM | WATERMAIN | 150 WM | CONCRETE | 150 WM | WATERMAIN | 150 WM | WATERMAIN | 150 WM | WATERMAIN | 150 WM | WATERMAIN |
| Hydrant symbol | HYDRANT | Hydrant symbol | Asphalt symbol | ASPHALT | Hydrant symbol | Hydrant symbol | HYDRANT, VALVE | Hydrant symbol | Hydrant symbol | Hydrant symbol | HYDRANT, VALVE |
| Valve symbol | VALVE | Valve symbol | Small paving stone symbol | SMALL PAVING STONE | Valve symbol | Valve symbol | LAND DRAINAGE SEWER | Valve symbol | Valve symbol | Valve symbol | LAND DRAINAGE SEWER |
| 300 LDS | LAND DRAINAGE SEWER | 300 LDS | Large paving stone symbol | LARGE PAVING STONE | 300 LDS | 300 LDS | WASTE WATER SEWER | 300 LDS | 300 LDS | 300 LDS | WASTE WATER SEWER |
| 250 WWS | WASTE WATER SEWER | 250 WWS | Concrete sidewalk symbol | CONCRETE SIDEWALK | 250 WWS | 250 WWS | CONCRETE SIDEWALK | 250 WWS | 250 WWS | 250 WWS | CONCRETE SIDEWALK |
| Manhole symbol | MANHOLE | Manhole symbol | Property line symbol | PROPERTY LINE | Manhole symbol | Manhole symbol | NORTH OR WEST GUTTER | Manhole symbol | Manhole symbol | Manhole symbol | NORTH OR WEST GUTTER |
| Catch basin symbol | CATCH BASIN | Catch basin symbol | Survey bar symbol | SURVEY BAR | Catch basin symbol | Catch basin symbol | SOUTH OR EAST GUTTER | Catch basin symbol | Catch basin symbol | Catch basin symbol | SOUTH OR EAST GUTTER |
| Curb inlet symbol | CURB INLET | Curb inlet symbol | Ditch symbol | DITCH | Curb inlet symbol | Curb inlet symbol | NORTH OR WEST P | Curb inlet symbol | Curb inlet symbol | Curb inlet symbol | NORTH OR WEST P |
| Gas symbol | GAS | Gas symbol | Curb stop symbol | CURB STOP | Gas symbol | Gas symbol | SOUTH OR EAST P | Gas symbol | Gas symbol | Gas symbol | SOUTH OR EAST P |
| Hydro symbol | HYDRO | Hydro symbol | Tree symbol | TREE | Hydro symbol | Hydro symbol | NORTH OR WEST DITCH | Hydro symbol | Hydro symbol | Hydro symbol | NORTH OR WEST DITCH |
| M.T.S. symbol | M.T.S. | M.T.S. symbol | Fence symbol | FENCE | M.T.S. symbol | M.T.S. symbol | SOUTH OR EAST DITCH | M.T.S. symbol | M.T.S. symbol | M.T.S. symbol | SOUTH OR EAST DITCH |
| Existing symbol | EXISTING | Proposed symbol | Proposed symbol | PROPOSED | Existing symbol | Existing symbol | Proposed symbol | Existing symbol | Existing symbol | Existing symbol | PROPOSED |

LOCATION APPROVED UNDERGROUND STRUCTURES

SUPV. U/G STRUCTURES COMMITTEE DATE

NOTE: LOCATION OF UNDERGROUND STRUCTURES AS SHOWN ARE BASED ON THE BEST INFORMATION AVAILABLE BUT NO GUARANTEE IS GIVEN THAT ALL EXISTING UTILITIES ARE SHOWN OR THAT THE GIVEN LOCATIONS ARE EXACT. CONFIRMATION OF EXISTENCE AND EXACT LOCATION OF ALL SERVICES MUST BE OBTAINED FROM THE INDIVIDUAL UTILITIES BEFORE PROCEEDING WITH CONSTRUCTION.

| NO. | REVISIONS | DATE | BY |
|-----|-----------|------|----|
| | | | |

Stantec Consulting Ltd.

905 Waverley Street, Winnipeg, Manitoba
Tel 204-489-5900 Fax 204-453-9012

| | | | |
|-------------|--------|----------------------------|----------|
| DESIGNED BY | J.K.H. | CHECKED BY | W.W.B. |
| DRAWN BY | J.K.H. | APPROVED BY | H.A.K. |
| HOR. SCALE: | 1:250 | RELEASED FOR CONSTRUCTION: | |
| VERTICAL: | 1:50 | DATE | 12.02.22 |

ENGINEER'S SEAL

CONSULTANT DRAWING NO. C-206

THE CITY OF WINNIPEG
WATER AND WASTE DEPARTMENT
ENGINEERING DIVISION

2012 WATERMAIN RENEWALS
CONTRACT 8
DONALD STREET
50.0m N OF BROADWAY TO
18.0m S OF YORK AVENUE

SHEET 6 OF 8
CAD FILE DRAWING NUMBER 13630C-205-776.dwg
CITY DRAWING NUMBER D-12935

V:\112\winnipeg\11212930\0300\0300_drawing\02_drawing\sheet\02_13630c-205-776.dwg
2012 May 07 9:50 a.m.