

EXISTING

LEGEND-PLAN

PROPOSED

EXISTING

LEGEND-PLAN

PROPOSED

EXISTING

LEGEND-PROFILE

	X	+×	—X	×		- 232
			INV MTS=	=230.08		074
		230.96 T\$=230.86	MTS 6-D			- 231 —
5 9.64 EXACT DEPTH OF 250 AC WM UNK EX 250 AC WM		TS E=230.23		PVC WM		- 230
<u> </u>		MTS=229.60				
24 EXACT DEPTH OF E 200 CI WM UNKNO	±X.					- 229 —
						- 228
				RIM ELEV.=2 INV 450 S=2	227.89	
1250 CONC SRS			WM MM	INV 450 N=2	227.89	- 227
			EX. 250 - 250 250 250			- 226
-RIM ELEV.=232.20 INV 1250 N&S=226.16						
		S S	EX. 200 CONNECT EX. 200 EX. 200 TEE X200 TEE 250x150 CONNECT CONNECT		CS WH	- 225
		с К С	44368 888		7.73 C	
			AND AND AND AND AND AND AND AND AND AND			
	1+25	1+	50 I FFFF		1+75	
MTS DUCTS (ABAND.) 250 AC WM 100 GAS 00 CI WM X. VALVE 450 CLAY CS 200 CI WM (TO BE ABANDONED) 01250 CONC SRS SL		IRACTOR TO VERIFY IF VALVE BOX IS IN ABANDON IF REQUIRED LD LAW COURTS BUILDING 11 BROADWAY / #408 YORK Image: Comparison of the second s	OVERHEAD WALKWA	- SEE DETAIL 1 MTS DUCTS 250 AC WM NO NO NO NO NO NO NO NO NO NO		SPRINKLER #411 BROADI COMMERCIAI #411 BROADI COMMERCIAI * RENEW I * RENEW I
G E P OF KENNEDY ST.	1:250H 1:50V	0.5 1.5 2.5m				Certificate of Auth Stantec Consult No. 1301
LOCATION L,X UNDERGROUNE	APPROVED STRUCTURES B.M. 35- ELEV. 232			Stantec Con 905 Waverley Street, Tel 204-489-5900 F	Winnipeg, Manitoba	ENGINEER'S SEAL
NOTE:			DESIGNED BY	J.K.H. CHECKED BY		1

DRAWN

HOR. SCALE:

DATE **12.02.22**

VERTICAL:

ΒY

DATE BY

J.K.H.

1:250

1:50

	THAT THE GIVEN LOCATIONS ARE EXACT.
	CONFIRMATION OF EXISTENCE AND EXACT
	LOCATION OF ALL SERVICES MUST BE OBTAINED FROM THE INDIVIDUAL UTILITIES
PROPOSED	BEFORE PROCEEDING WITH CONSTRUCTION.


SHOWN ARE BASED ON THE BEST INFORMATION

NO. REVISIONS

THAT ALL EXISTING UTILITIES ARE SHOWN OR

AVAILABLE BUT NO GUARANTEE IS GIVEN

APPROVED BY	H.A.K.	
RELEASED FOR		
CONSTRUCTION:		CONSULTANT DRAWING
DATE		C-208

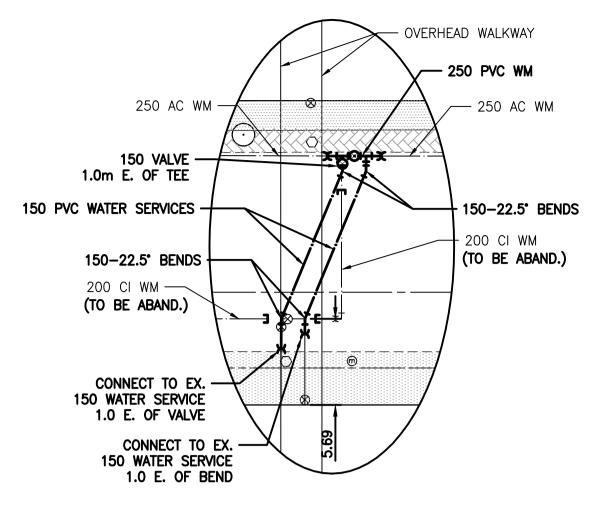

DETAIL 1 SCALE 1:250

TER SERVICE INFORMATION

	SIZE & TYPE STREET	SIZE & TYPE PROPERTY	STOP COCK LOCATION SHORT & LONG	CORP LOCATION FROM STOP COCK	REMARKS
OADWAY CIAL	150 AC	150 AC	NO INFORMATION VALVE 50.1 NNL BROADWAY	NO INFORMATION	SERVICED OFF KENNEDY
OADWAY R	150 AC	150 AC	NO INFORMATION VALVE 48.8 NNL BROADWAY	NO INFORMATION	SERVICED OFF KENNEDY
ADWAY / #408 YORK CIAL	200 PVC	200 PVC	NO INFORMATION 56.2 SSL YORK	NO INFORMATION	SERVICED OFF KENNEDY
adway / #408 york CIAL	150 AC	150 AC	NO INFORMATION VALVE 57.5 SSL YORK	NO INFORMATION	SERVICED OFF KENNEDY

ENEW LEAD & CAST IRON SERVICES TO PL

TRUCTION NOTES:

- EXPOSE ALL WATERMAIN CONNECTIONS AND CONFIRM INVERTS PRIOR TO CONSTRUCTION INSTALL WATERMAINS AND SERVICES BY TRENCHLESS METHODS THE LATEST VERSION OF THE CITY OF WINNIPEG STANDARD CONSTRUCTION SPECIFICATION SHALL APPLY ALL BUILDINGS EFFECTED BY WATER SHUT DOWNS SHALL BE NOTIFIED A MINIMUM OF 24 HOURS PRIOR TO SERVICE INTERRUPTION EXCAVATIONS UNDER AND WITHIN 1.0m OF PAVEMENT, INCLUDING SIDEWALKS, SHALL BE BACKFILLED WITH CLASS 3 BACKFILL ALL EXISTING LEAD WATER SERVICES SHALL BE RENEWED TO PROPERTY
- LINE CONTRACTOR TO CONFIRM ACTUAL LOCATION OF WATER SERVICES. SERVICES SHOWN ON PLANS ARE APPROXIMATE ALL VALVES TO BE INSTALLED COUNTER-CLOCKWISE TO CLOSE
- CONTRACTOR TO TAKE CAUTION WHILE WORKING UNDER THE EXISTING OVERHEAD WALKWAY

WARNING

IF POWER EQUIPMENT OR EXPLOSIVES ARE TO BE USED FOR EXCAVATION ON THIS PROJECT THE CONTRACTOR MUST: 1) NOTIFY THE GAS COMPANY OF THE PROPOSED LOCATION OF EXCAVATION. 2) TAKE PRECAUTION TO AVOID DAMAGE TO GAS COMPANY INSTALLATIONS. SEE PROVINCIAL REGULATION 140/92 FOR DETAILS



METRIC

WHOLE NUMBERS INDICATE MILLIMETRES DECIMALIZED NUMBERS INDICATE METRES

BID OPPORTUNITY 327-2012

