



GILMORE AVE

Metal Slat Waste Receptacle to be removed by others

Existing Asphalt and base from old tennis court to be removed for new sod

Existing Asphalt and base from old tennis court to be removed for new play area

Existing benches and waste receptacles to be removed by others

Existing Trees - Protect near construction equipment (typ.)

Existing shrub beds - typ.

300mm RIM 230.087 INV 228.707

Remove Top 150mm of Existing Safety Surfacing - area to be filled with clean fill and topsoil and sodded over

Remove top 150mm of Existing Safety Surfacing - area to be filled with clean fill and topsoil and sodded over


Existing Play Equipment and Edging to be removed by others

Existing Swing Set to be Removed by others

Existing Swales - Protect (typ.)

Top Asphalt layer to be removed along path

Metal Slat Waste Receptacle to be removed by others

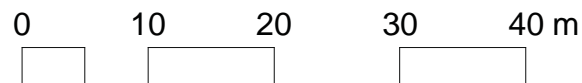

EVENLEA WK

CONTRACTOR TO CONFIRM ALL DIMENSIONS AND REPORT ANY DISCREPANCIES TO CONTRACT ADMINISTRATOR PRIOR TO CONSTRUCTION. LOCATION OF UNDERGROUND STRUCTURES AS SHOWN ARE BASED ON THE BEST INFORMATION AVAILABLE BUT NO GUARANTEE IS GIVEN THAT ALL EXISTING UTILITIES ARE SHOWN OR THAT THE GIVEN LOCATIONS ARE EXACT. CONFIRMATION OF EXISTENCE AND EXACT LOCATION OF ALL SERVICES MUST BE OBTAINED FROM THE INDIVIDUAL UTILITIES BEFORE PROCEEDING WITH CONSTRUCTION.



THE CITY OF WINNIPEG
 Planning, Property and Development Department
 Planning and Land Use Division
 Unit 15 - 30 Fort Street, Winnipeg, MB, (R3C 4X5)

DESIGNED BY	SP	CHECKED BY	
DRAWN BY	SP	APPROVED BY	
HORIZ. SCALE	1:600		
VERT. SCALE			
DATE	April, 2012		

MANAGER, PARK AND OPEN SPACES	DATE
MANAGER, PLANNING AND LAND USE DIVISION	DATE

DRAWING TITLE	
Evenlea Walk Park	
Existing Conditions and Removals	
SITE ADDRESS	77 Evenlea Walk

DRAWING NO.
E.26-D1
BID OPPORTUNITY NO.
330-2012