
Drawing Title:

Drawing No:

**SCD-152B** 

## **CHAIN LINK FENCING** WITH P.T. POSTS

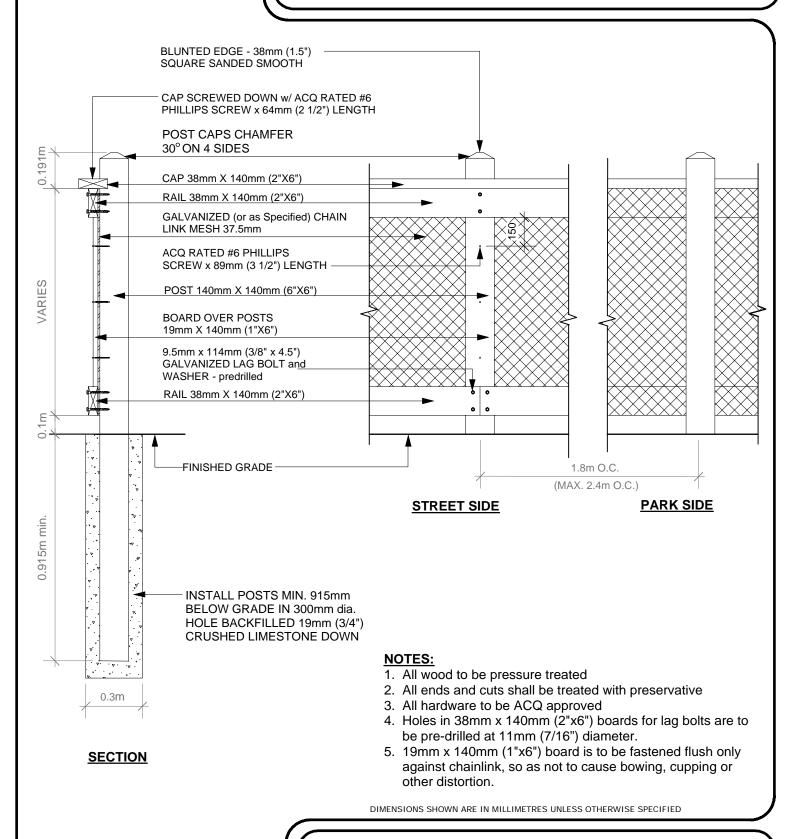

REVISION:

January 12, 2012 DATE:

1:20 SCALE: DRAWN BY: SP

The City of Winnipeg

Planning, Property and Development Department Planning and Land Use Division

Unit 15 - 30 Fort Street, Winnipeg, MB, R3C 4X5

