


David Wagner Associates Inc.

4 - 430 River Avenue Winnipeg, Manitoba, R3L 0C6 (204) 452-2426
LANDSCAPE ARCHITECTURE • URBAN DESIGN • GOLF COURSE ARCHITECTURE

Location of underground structures as shown are based on the best information available but no guarantee is given that all existing utilities are shown or that the given locations are exact. Confirmation of existence and exact location of all services must be obtained from the individual utilities before proceeding with construction.

DO NOT SCALE - DRAWING PLOT MAY NOT BE AT 100%

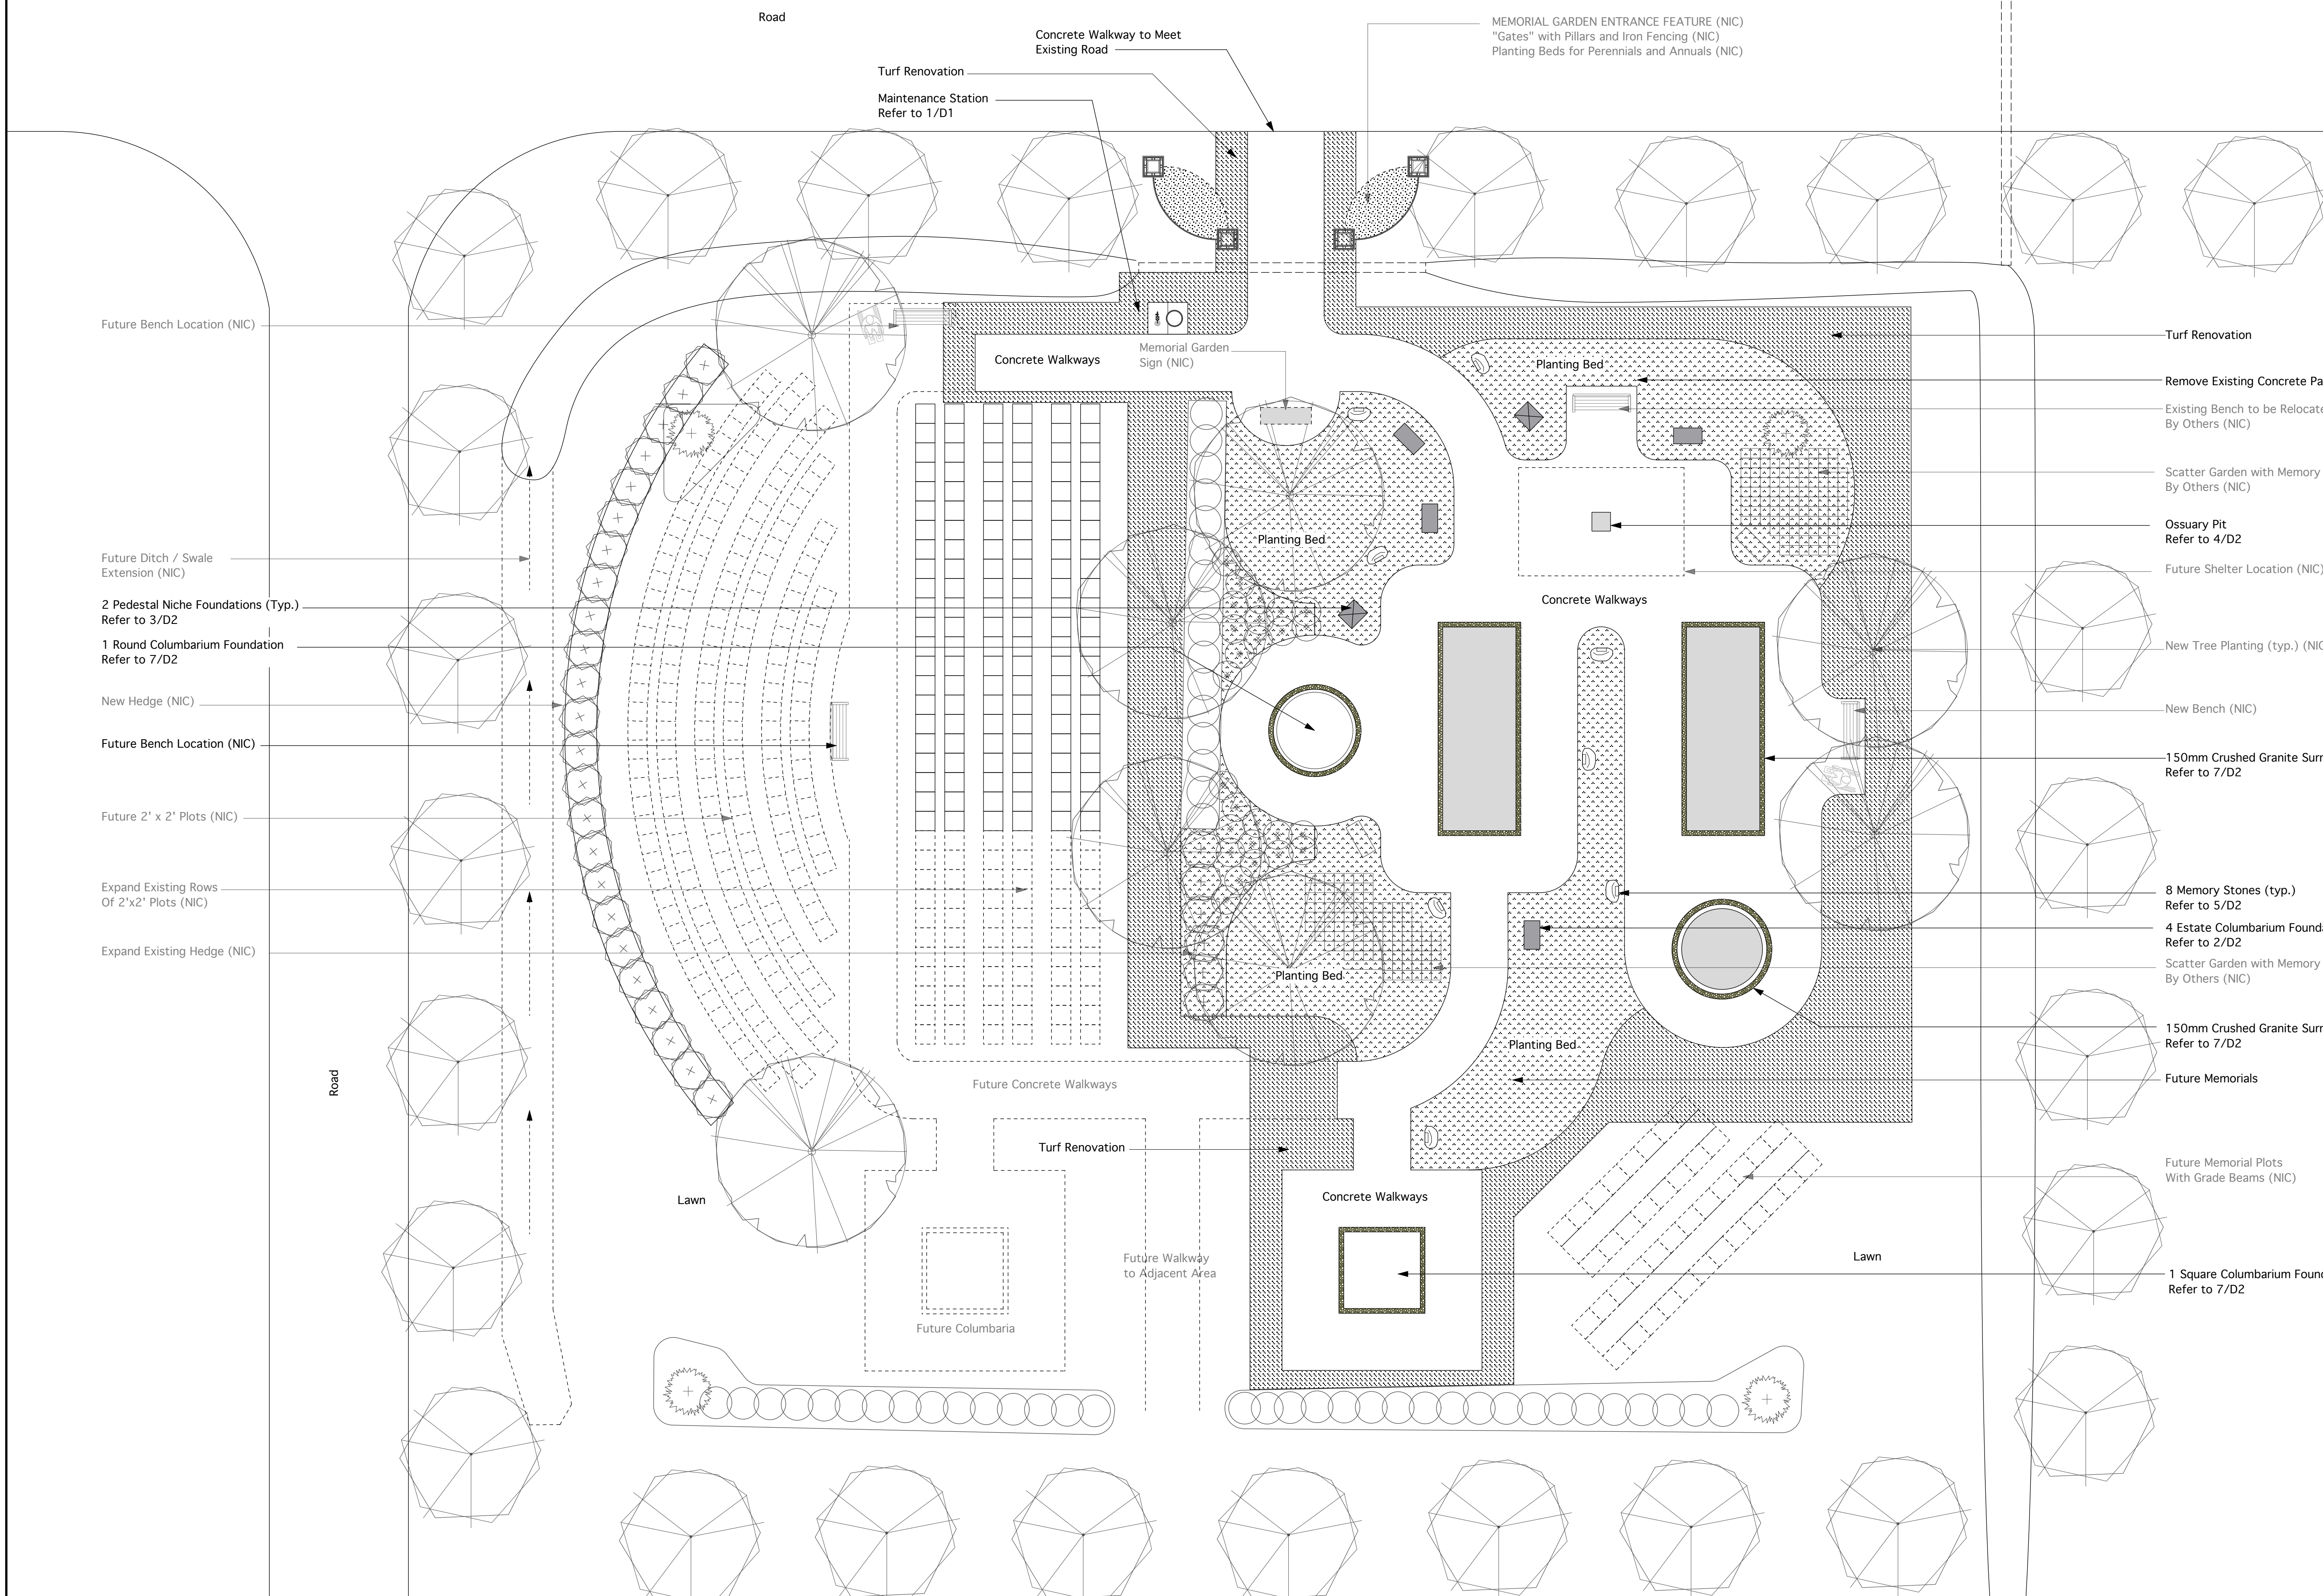

Future Bench Location (NIC)

Future Ditch / Swale Extension (NIC)

2 Pedestal Niche Foundations (Typ.) Refer to 3/D2

1 Round Columbarium Foundation Refer to 7/D2

New Hedge (NIC)

Future Bench Location (NIC)

Future 2' x 2' Plots (NIC)

Expand Existing Rows Of 2'x2' Plots (NIC)

Expand Existing Hedge (NIC)

Road

Lawn

Future Columbaria

Future Walkway to Adjacent Area

Turf Renovation

Future Concrete Walkways

Concrete Walkways

Planting Bed

Planting Bed

Concrete Walkways

Planting Bed

Concrete Walkways

Memorial Garden Sign (NIC)

Turf Renovation
Maintenance Station
Refer to 1/D1

Concrete Walkway to Meet Existing Road

MEMORIAL GARDEN ENTRANCE FEATURE (NIC)
"Gates" with Pillars and Iron Fencing (NIC)
Planting Beds for Perennials and Annuals (NIC)

Turf Renovation

Remove Existing Concrete Pad
Existing Bench to be Relocated By Others (NIC)

Scatter Garden with Memory Book By Others (NIC)

Ossuary Pit Refer to 4/D2

Future Shelter Location (NIC)

New Tree Planting (typ.) (NIC)

New Bench (NIC)

150mm Crushed Granite Surround Refer to 7/D2

8 Memory Stones (typ.) Refer to 5/D2

4 Estate Columbarium Foundation (Typ.) Refer to 2/D2

Scatter Garden with Memory Book By Others (NIC)

150mm Crushed Granite Surround Refer to 7/D2

Future Memorials

Future Memorial Plots With Grade Beams (NIC)

1 Square Columbarium Foundation Refer to 7/D2

RELEASED FOR CONSTRUCTION		DATE: XX Month, 20XX	
8			
7			
6			
5	Issued for Tender		28/07/12
4	ISSUED FOR 90% REVIEW		28/07/12
3	ISSUED FOR 80% REVIEW		28/07/12
2	ISSUED FOR 65% REVIEW		13/07/12
1	ISSUED FOR 30% REVIEW	11/01/11	DW
NO.	REVISION	DATE	BY

CLIENT



PROJECT

Memorial Garden Site Works
Brookside and Transcona Cemeteries
Winnipeg, Manitoba

DRAWN BY: LLW DATE: 28 NOVEMBER, 2011

APPROVED BY: DW SCALE: 1:100 METRIC

DRAWING TITLE

TRANSCONA DEVELOPMENT PLAN

PROJECT NO. SHEET NO. REVISION NO.

1118 T-L2 0

