


ANSI D SIZE 22" x 34" (559mm x 864mm)

FILE NAME: W11401000-T-011-UG3\_RX.dwg Saved By: dilene

FOR CONTINUATION SEE DWG No. C-10

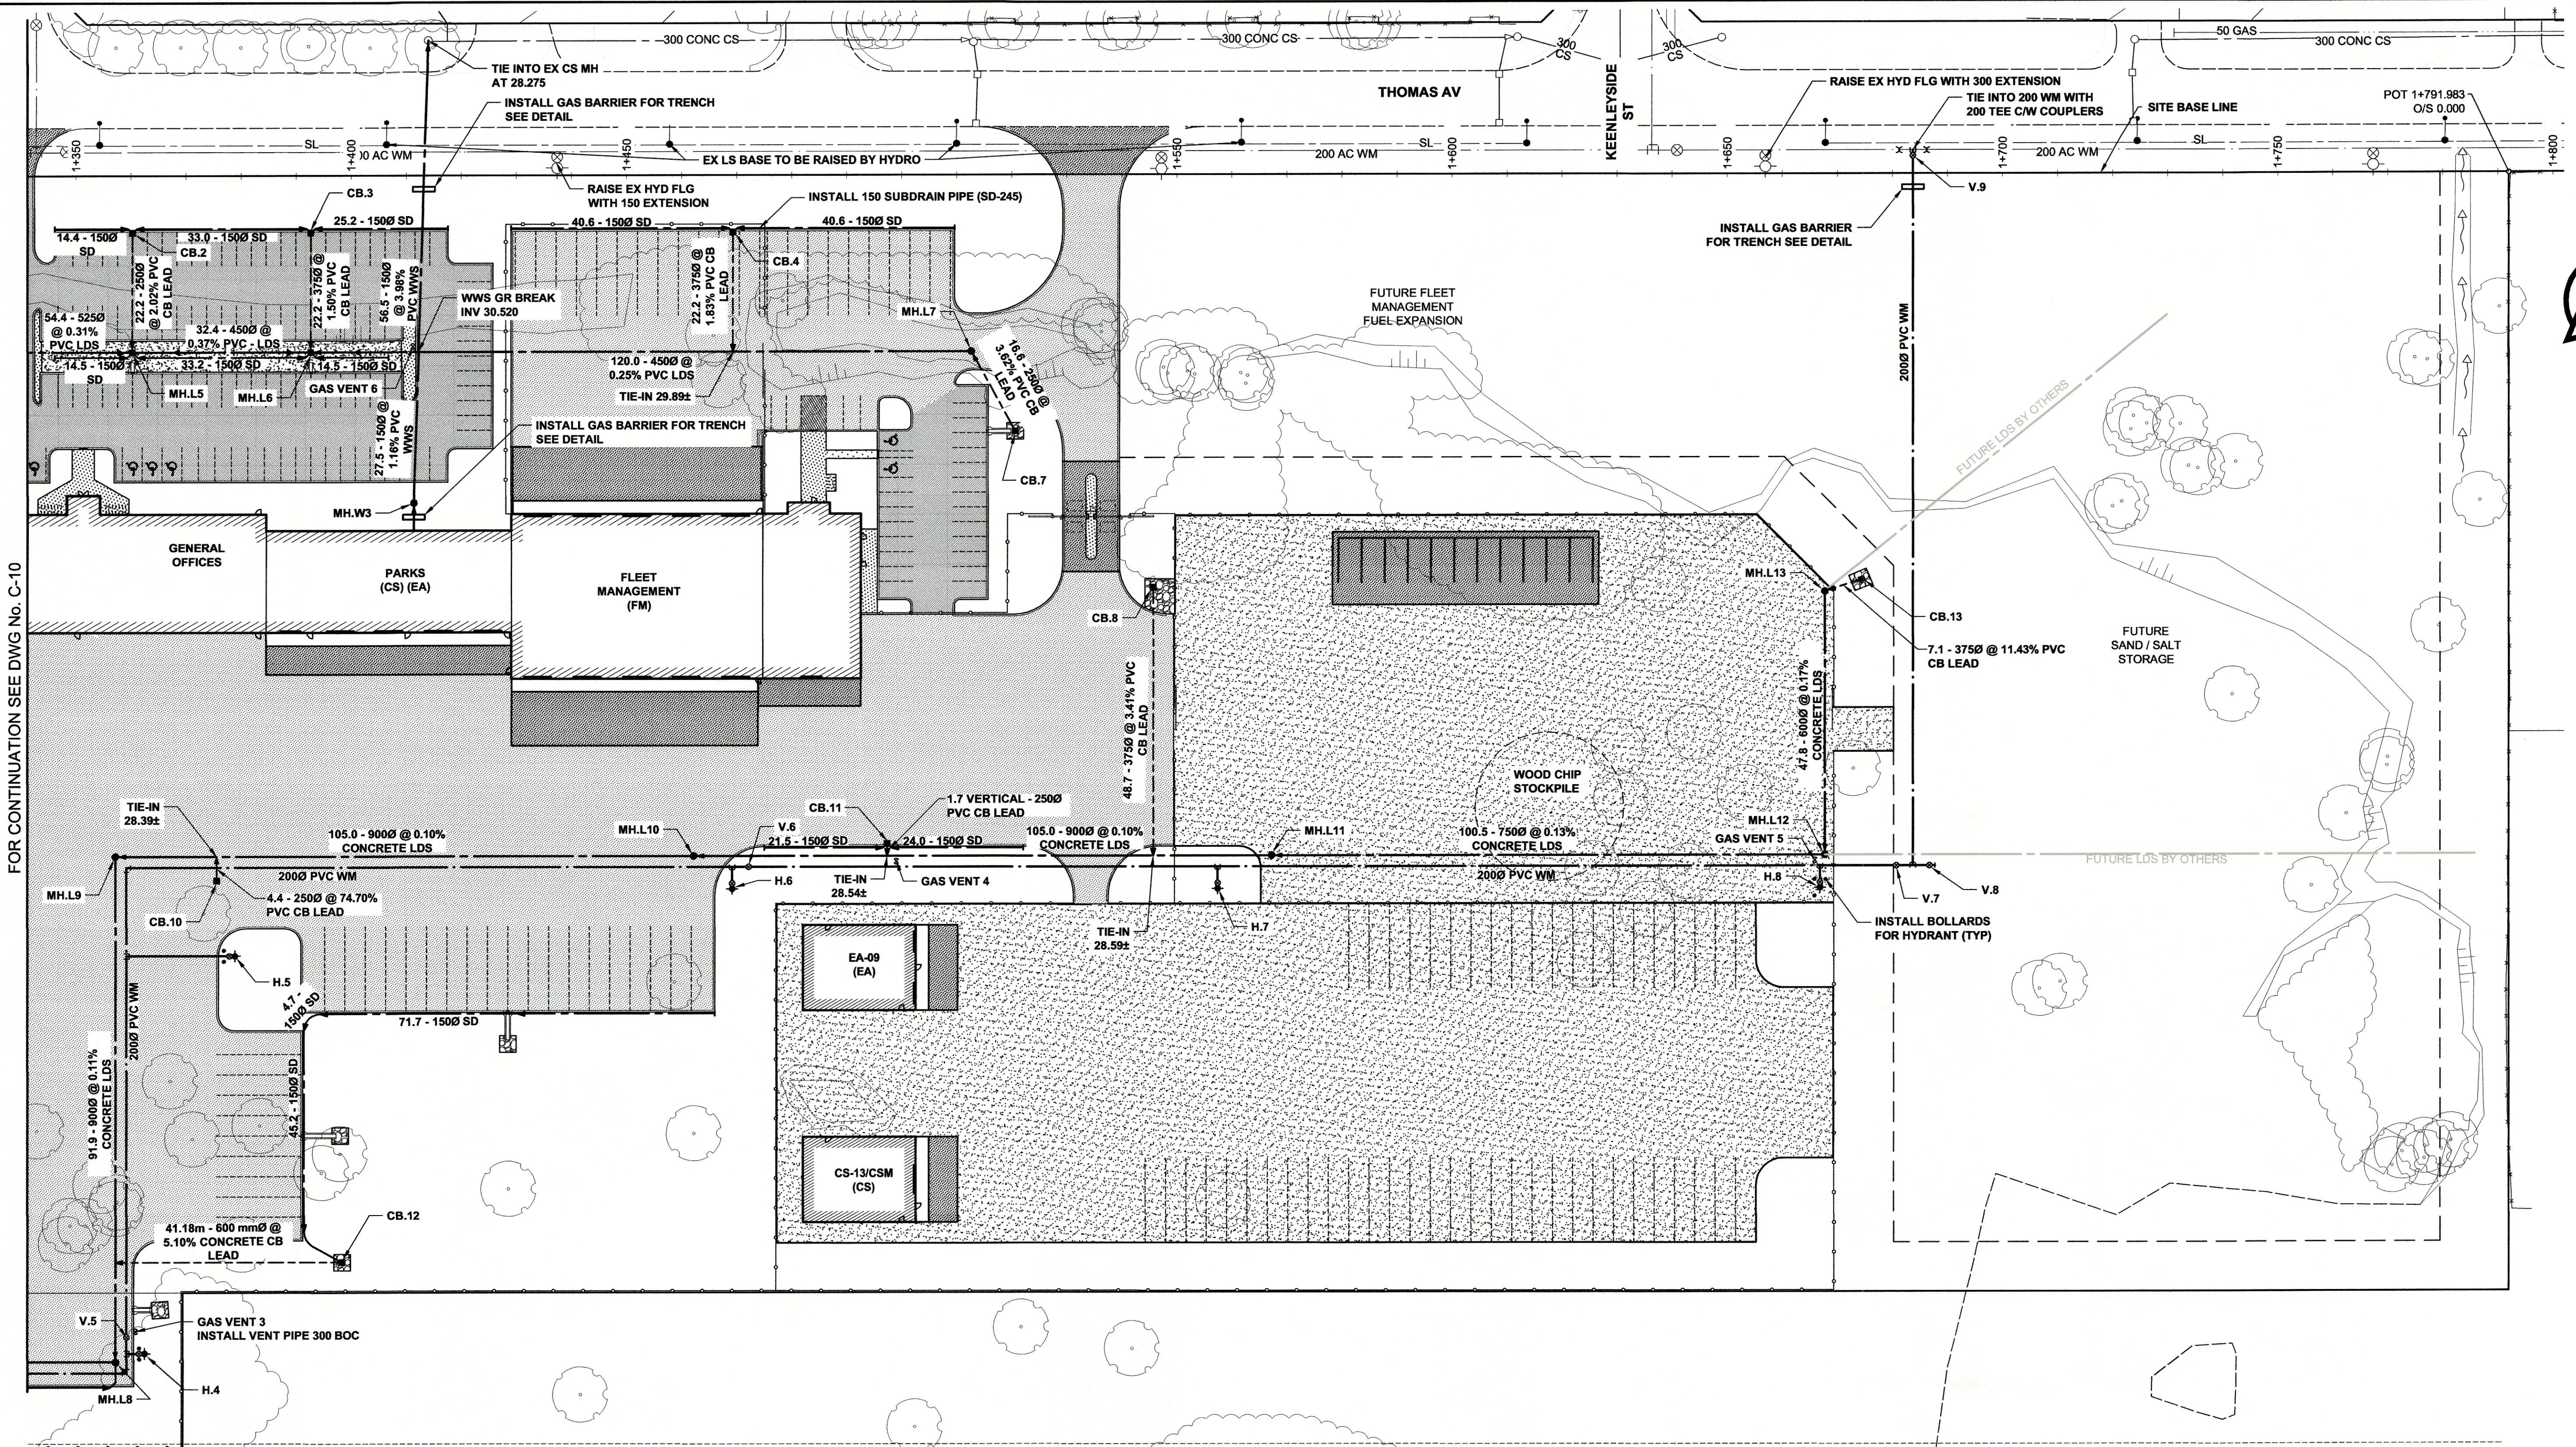

**METRIC**  
WHOLE NUMBERS INDICATE MILLIMETRES  
DECIMALIZED NUMBERS INDICATE METRES

**PLAN (EAST)**  
SCALE: 1:600  
0 15 30m

**APCM**  
Certificate of Authorization  
MORRISON HERSHFIELD  
No. 1736 Date: April 2010


**NOTE:**  
SEE DRAWING No. C-09 FOR UNDERGROUND CONSTRUCTION NOTES.

150 WWM	WATERMAIN	150 WWM	HYDRO, STREET LIGHTING	150 WWM	WATERMAIN	150 WWM
○	HYDRANT	+	MTS	+	HYDRANT	+
○	VALVE	+	TRAFFIC SIGNALS	+	VALVE	+
○	LAND DRAINAGE SEWER	300 LDS	GAS	+	LAND DRAINAGE SEWER	300 LDS
○	WASTEWATER SEWER	250 WWS	SURVEY BAR	+	WASTEWATER SEWER	250 WWS
○	MANHOLE	●	FENCE	+	Q PROFILE	+
○	CATCH BASIN	●	POLE	+	GROUND ABOVE PIPE	+
○	CURB INLET	▲	CURB STOP	+	Q DITCH (NORTH & WEST)	+
○	REDUCER	▲	GUY ANCHOR	+	Q DITCH (SOUTH & EAST)	+
○	COUPLER	×	LIGHT STANDARD	+	GUTTER (NORTH & WEST)	+
○	ANODE	+	TREE	+	GUTTER (SOUTH & EAST)	+
○	EXISTING	○	LEGEND - PLAN	○	NEW	○

**LOCATION APPROVED**  
UNDERGROUND STRUCTURES  
SUPR. U/G STRUCTURES COMMITTEE DATE  
NOTE:  
LOCATION OF UNDERGROUND STRUCTURES AS SHOWN ARE BASED ON THE BEST INFORMATION AVAILABLE BUT NO GUARANTEE IS GIVEN THAT ALL EXISTING UTILITIES ARE SHOWN OR THAT THE GIVEN LOCATIONS ARE EXACT. CONFIRMATION OF EXISTENCE AND EXACT LOCATION OF ALL SERVICES MUST BE OBTAINED FROM THE INDIVIDUAL UTILITIES BEFORE PROCEEDING WITH CONSTRUCTION.

BM ELEV	1	12/04/02	RPB
	ISSUED FOR CONSTRUCTION		
	REVISIONS	YYMMDD	BY

DESIGNED BY		CHECKED BY	
RPB	WRJ		
DRAWN BY		APPROVED BY	
DML	BWB		
HOR. SCALE		RELEASED FOR CONSTRUCTION	
AS SHOWN			
VERT. SCALE		DATE	
AS SHOWN		November 24, 2011	

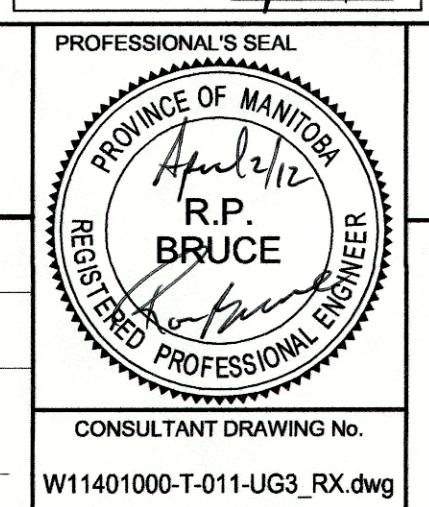

**ERNST HANSCH CONSTRUCTION LTD.**  
3 TERRACON PLACE  
WINNIPEG, CANADA R2J 4B3  
TEL (204) 233 7881  
FAX (204) 233 4733  
general@ehansch.com  
www.ehansch.com

**PUBLIC WORKS EAST YARD**  
#960 THOMAS AVENUE  
SURFACE AND UNDERGROUND WORKS  
-UNDERGROUND WORKS-  
SITE SERVICING PLAN (EAST)

CITY DRAWING NUMBER: N/A  
SHEET: 11 OF 17  
DRAWING NUMBER: C-11  
REV: 1