
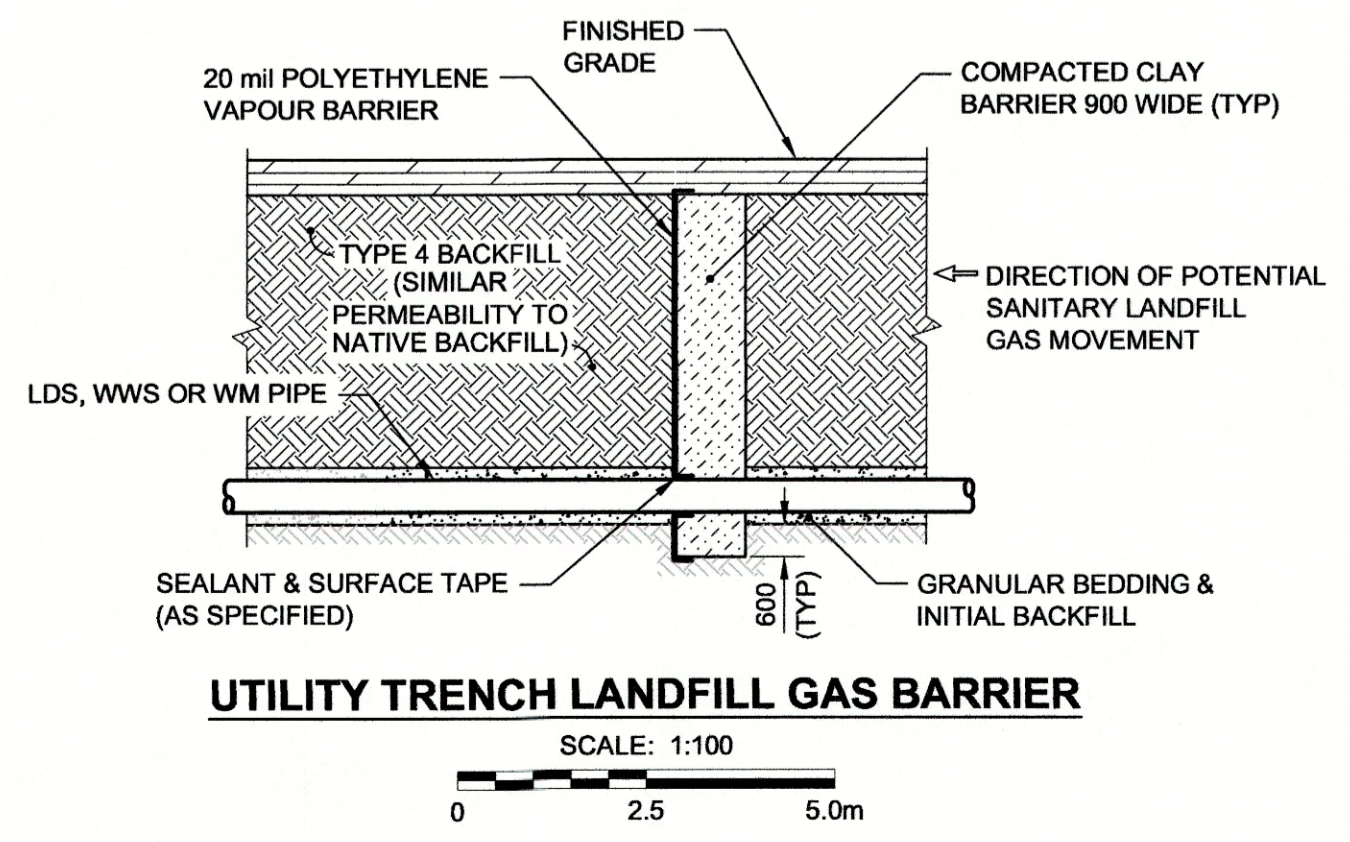
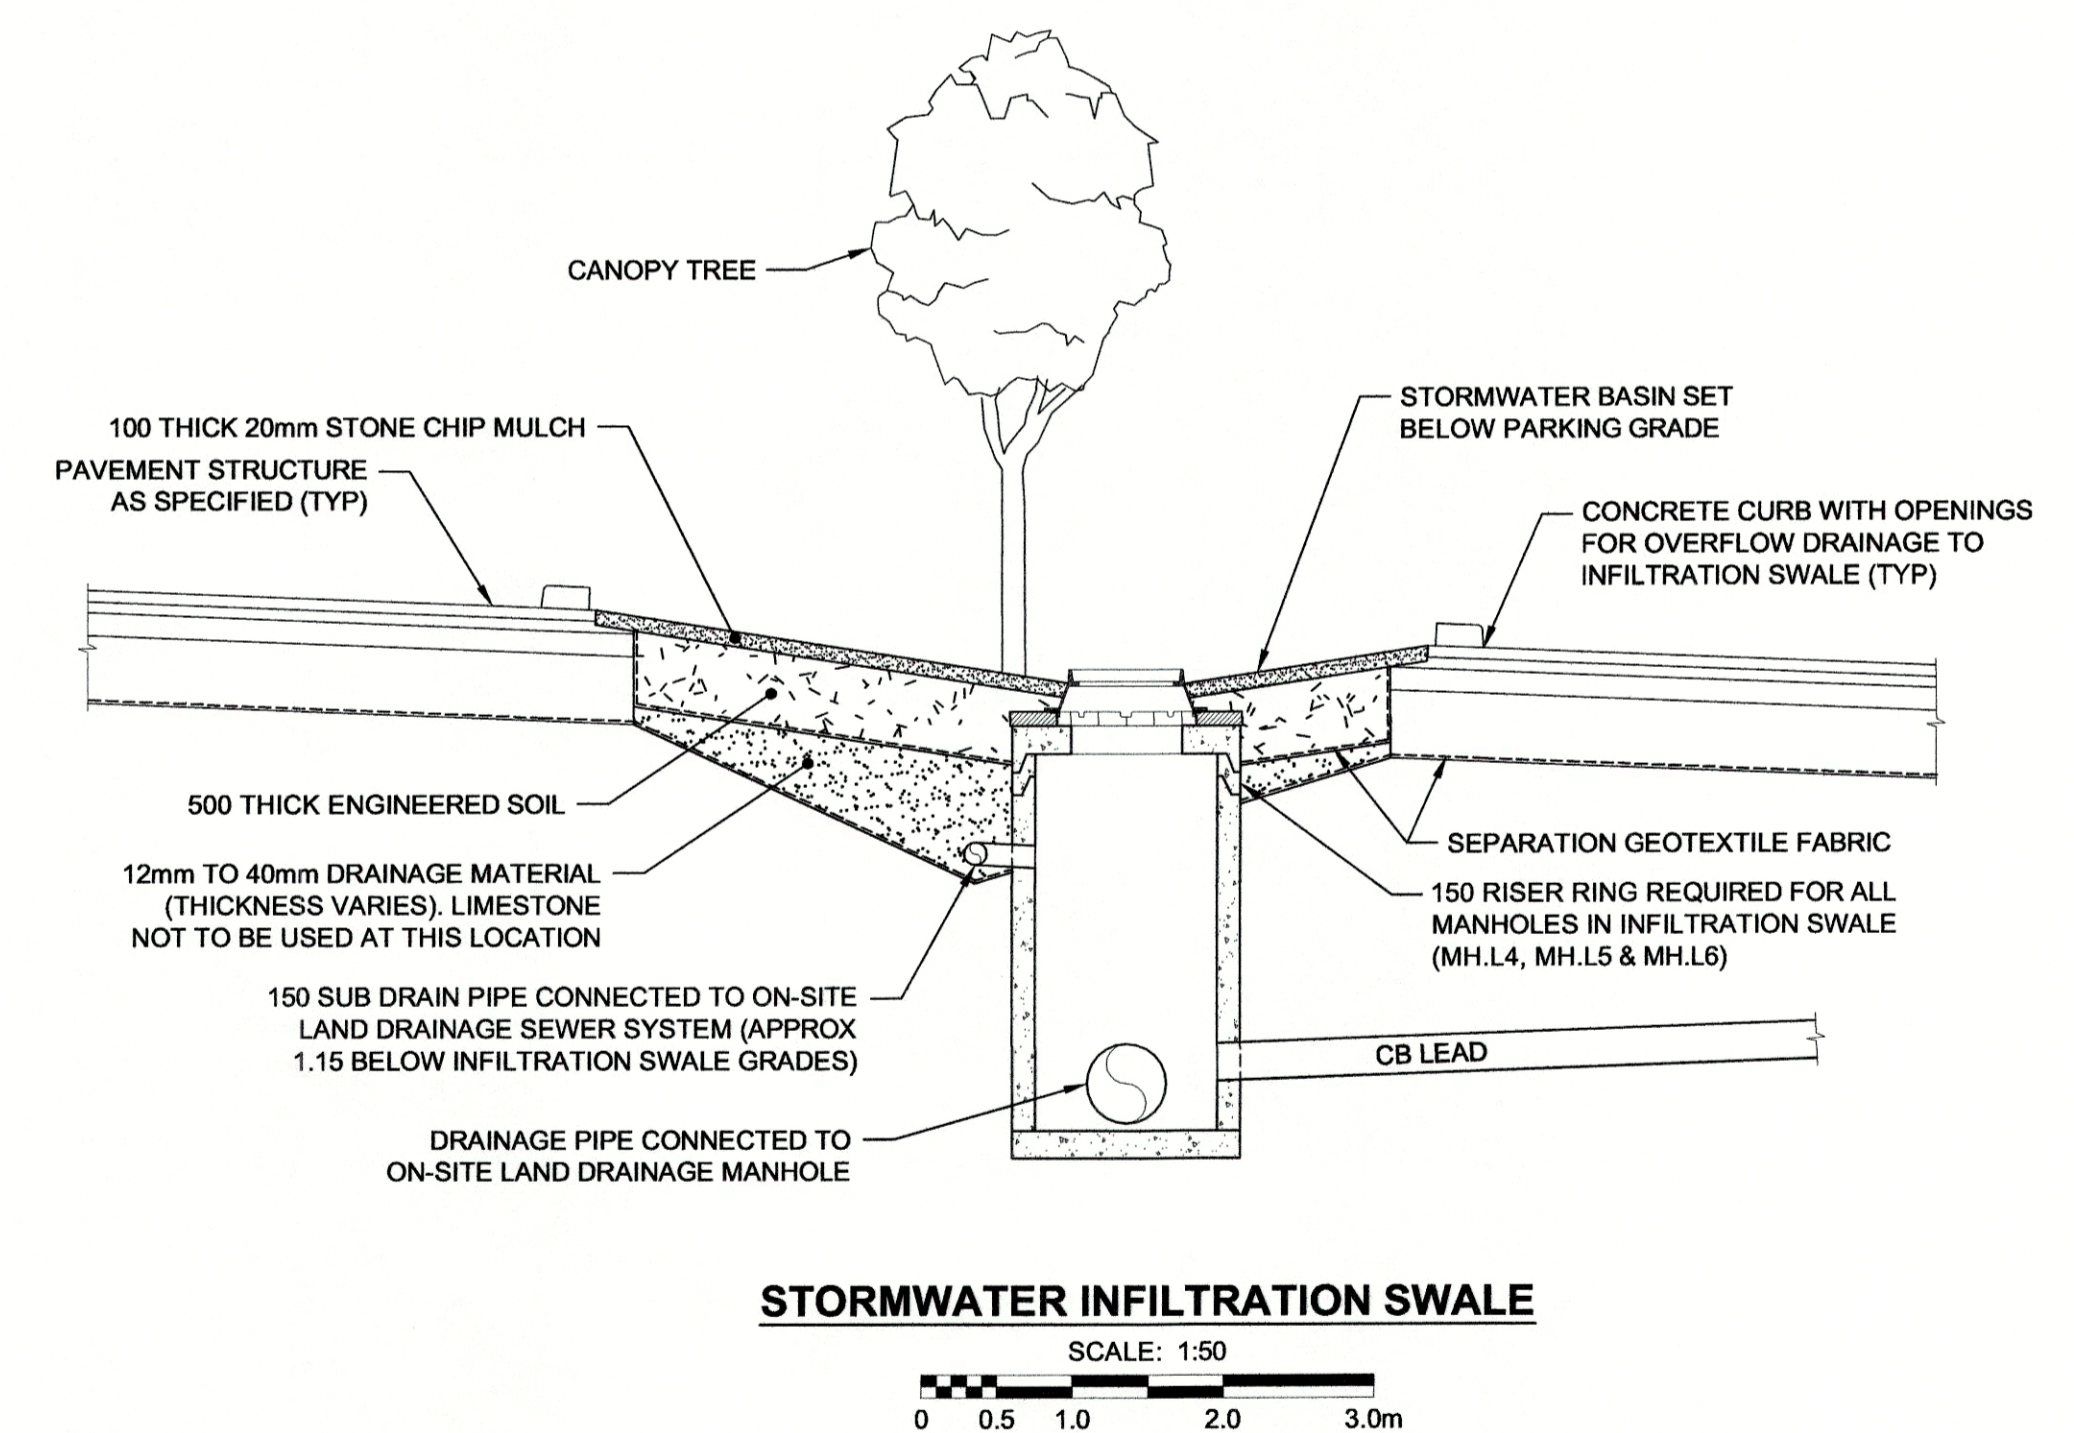
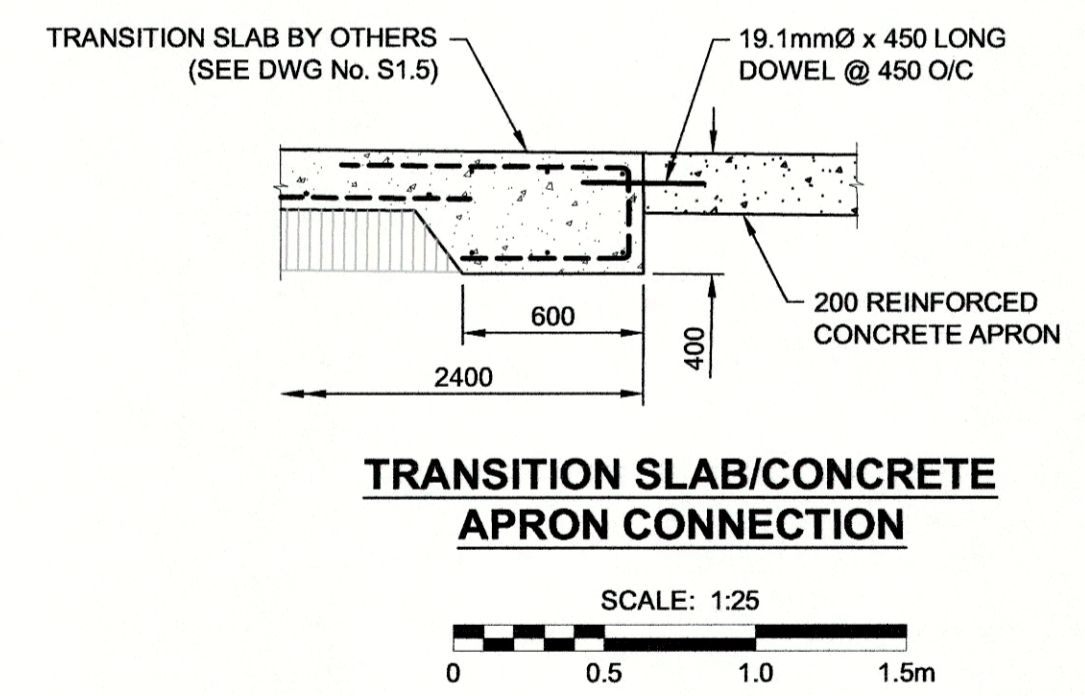
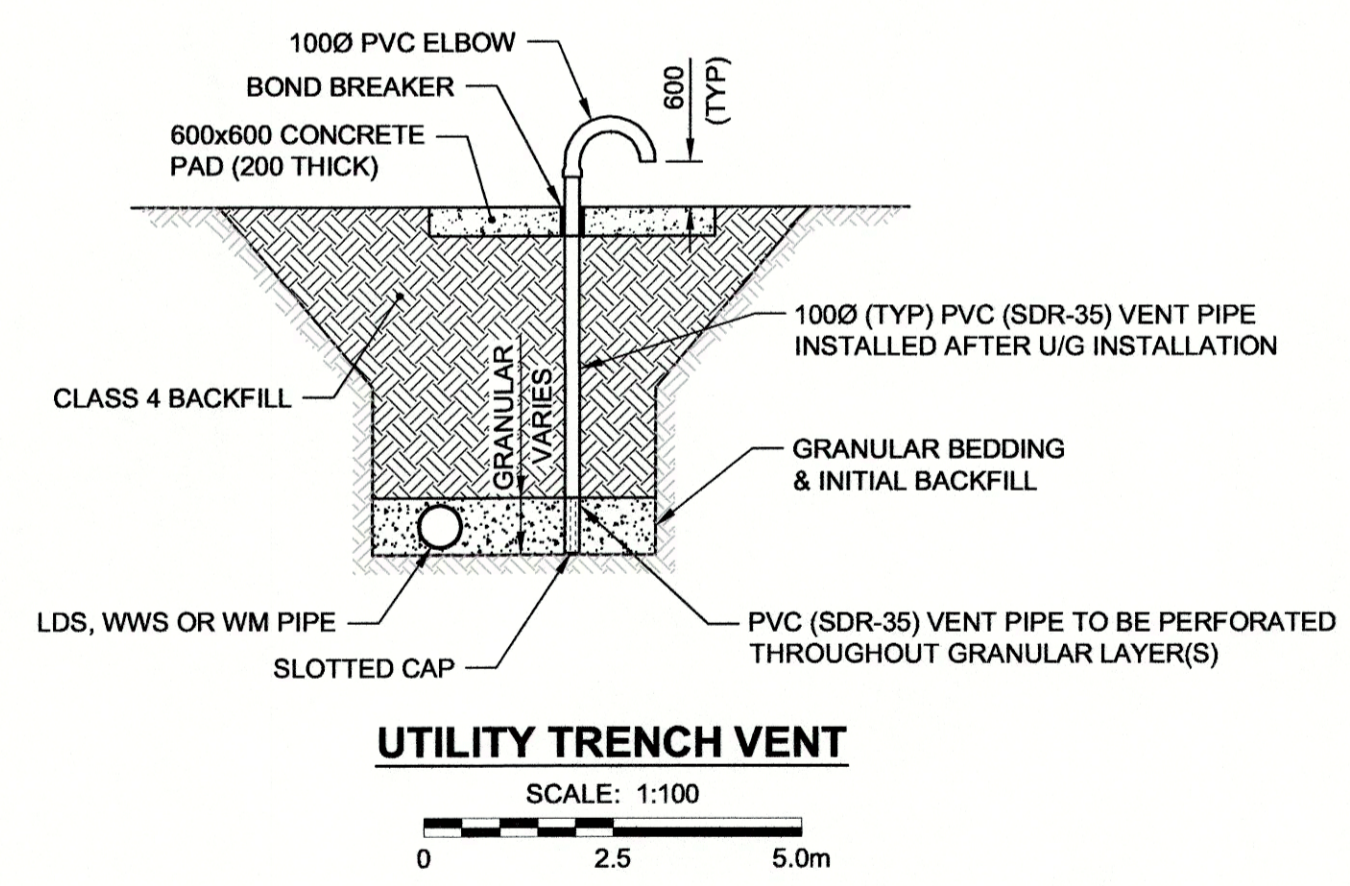
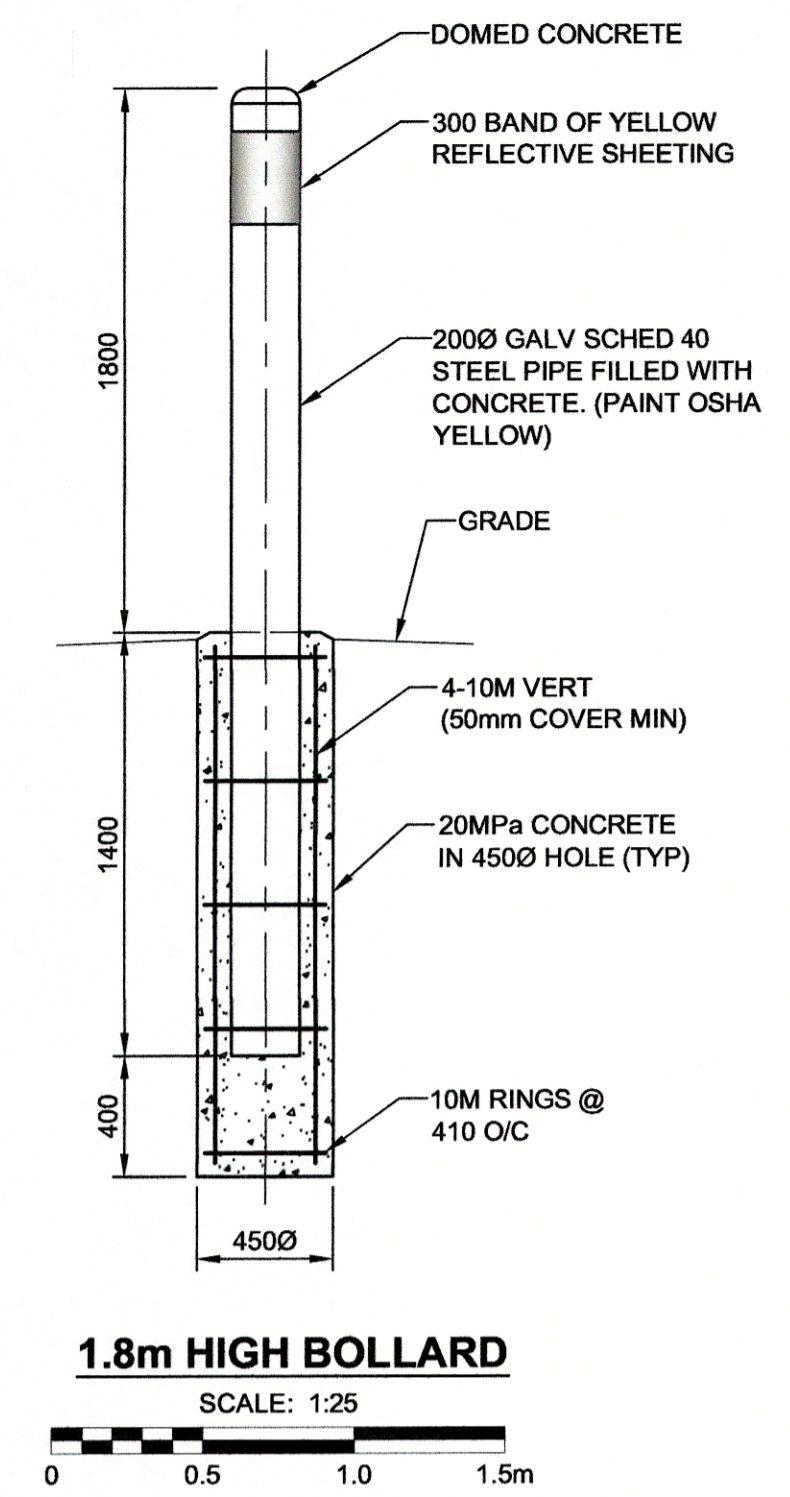
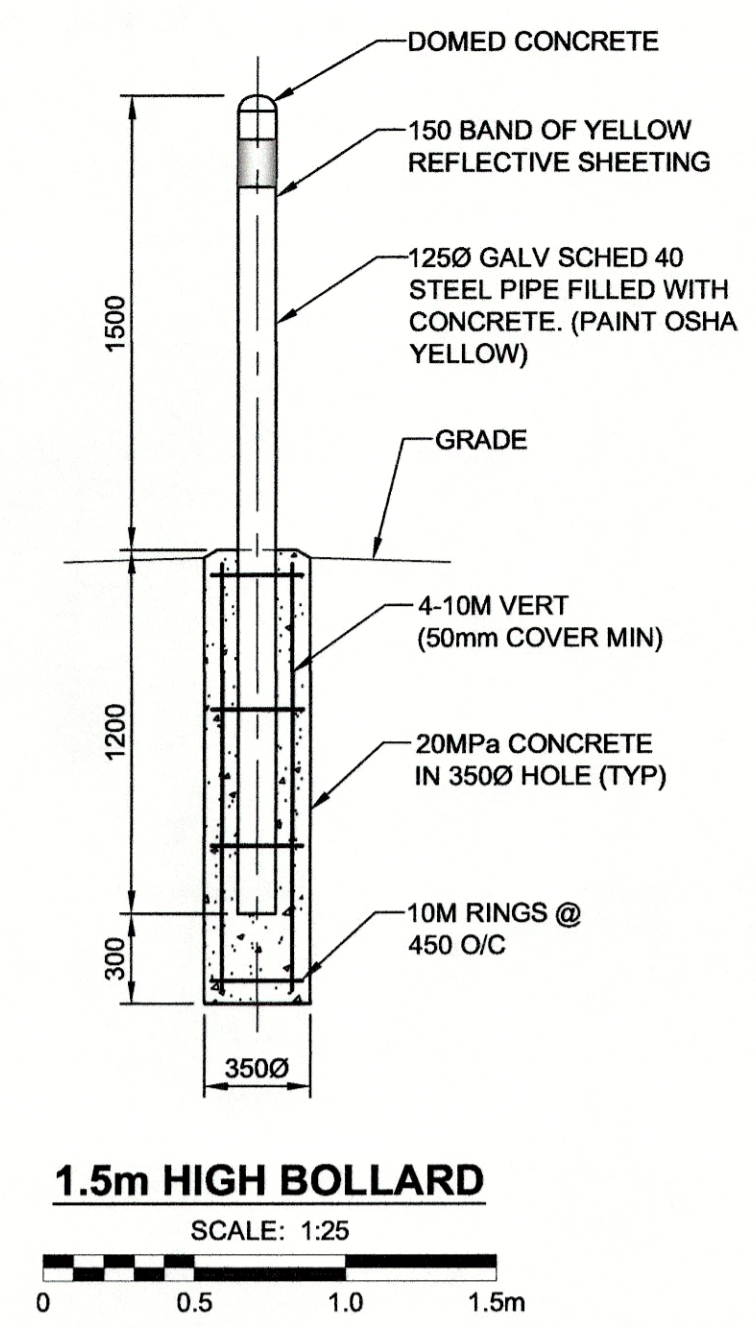
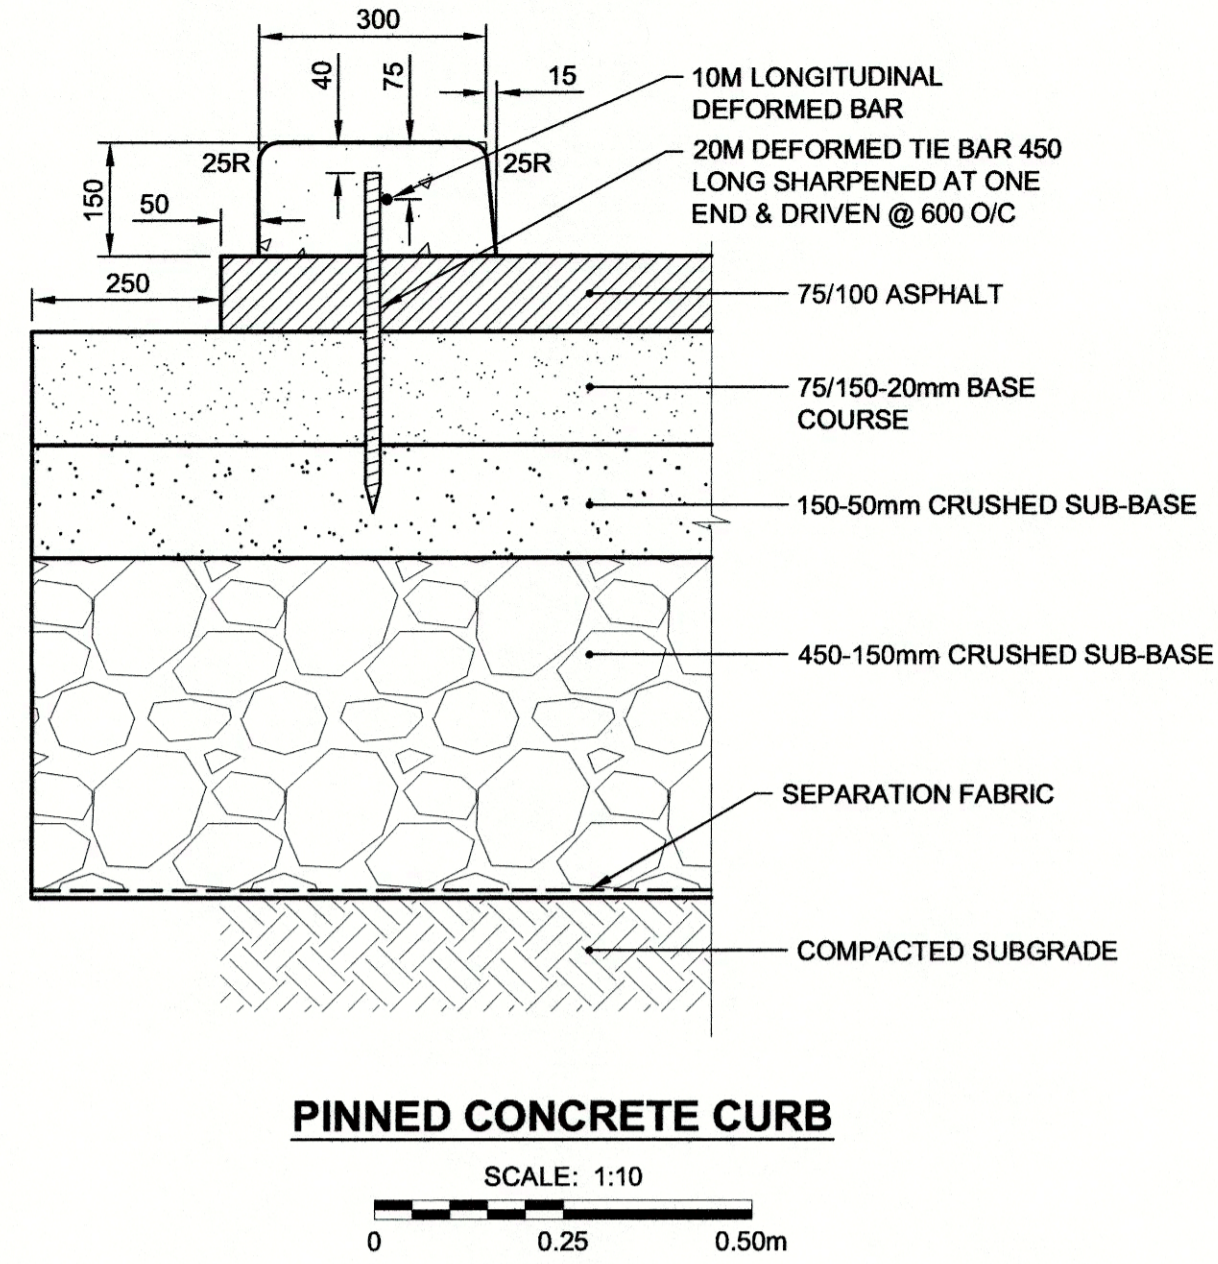


ANSI D SIZE 22" x 34" (559mm x 864mm)

PLOT: 4/2/2012 9:13:39 AM

FILE NAME: W11401000-T-015-DET1_RX.dwg Saved By: dflane

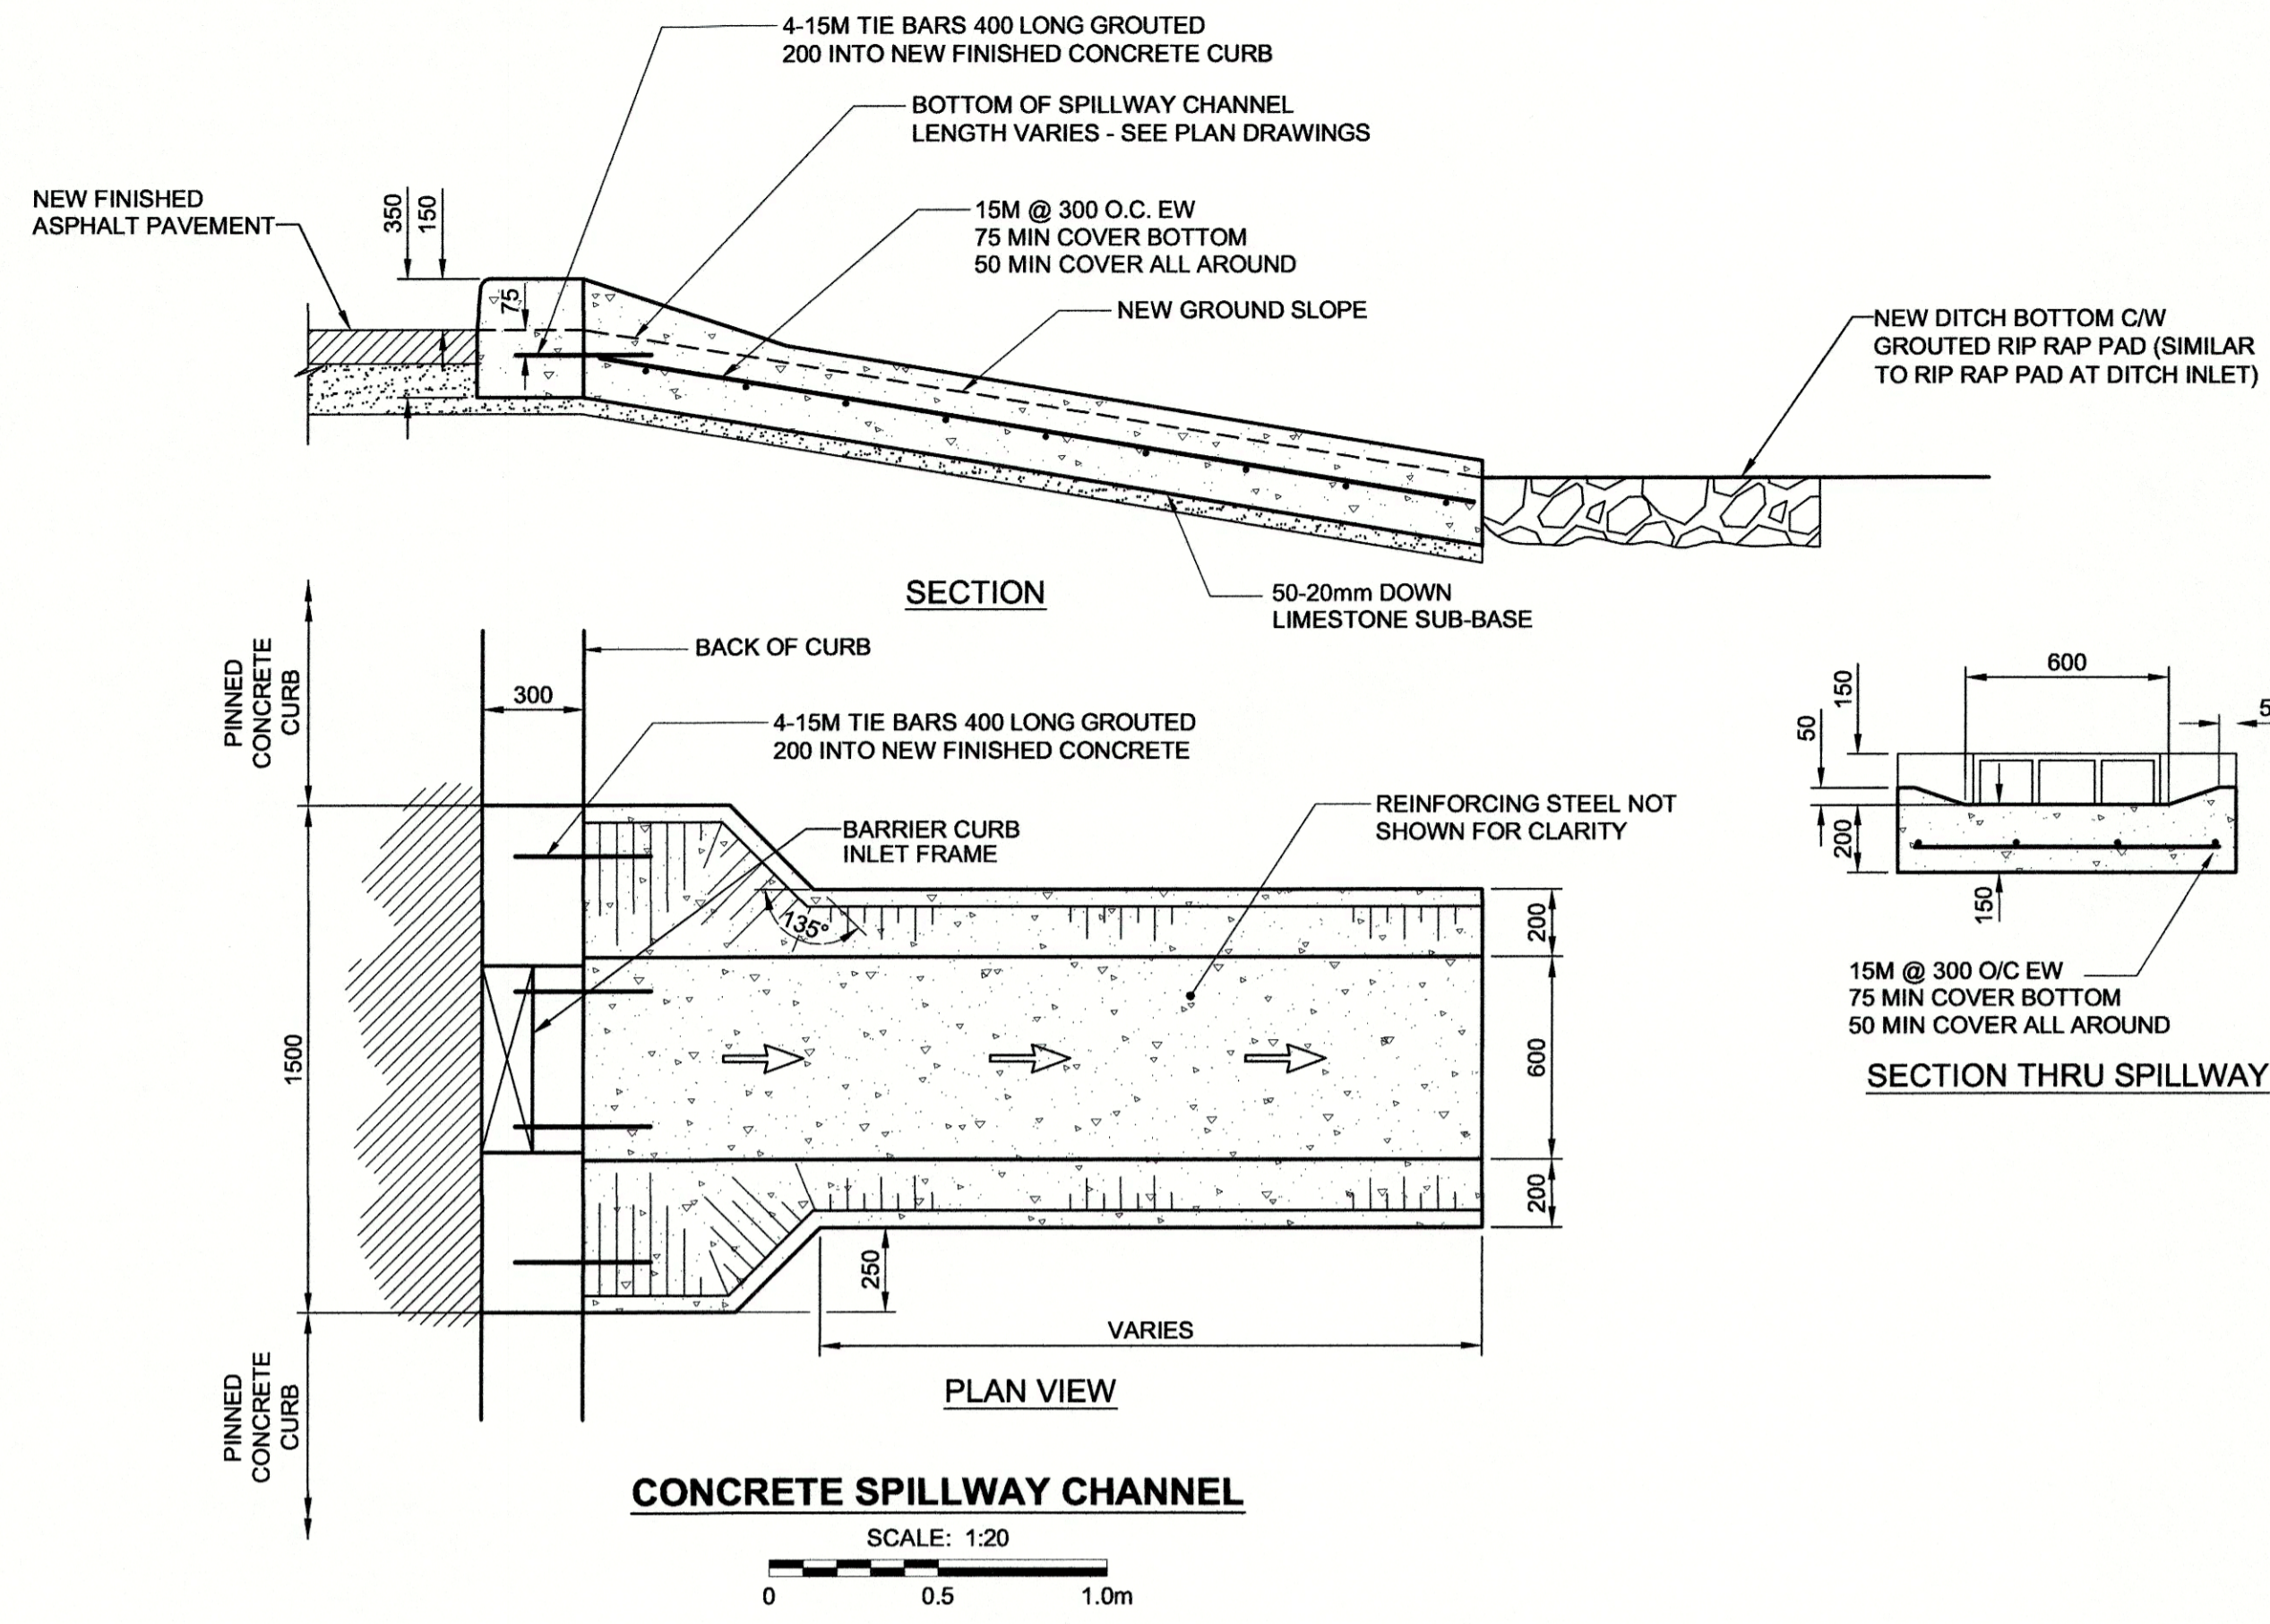

METRIC
WHOLE NUMBERS INDICATE MILLIMETRES
DECIMALIZED NUMBERS INDICATE METRES

LOCATION APPROVED UNDERGROUND STRUCTURES

SUPR. U/G STRUCTURES COMMITTEE DATE

NOTE:
LOCATION OF UNDERGROUND STRUCTURES AS SHOWN ARE BASED ON THE BEST INFORMATION AVAILABLE BUT NO GUARANTEE IS GIVEN THAT ALL EXISTING UTILITIES ARE SHOWN OR THAT THE GIVEN LOCATIONS ARE EXACT. CONFIRMATION OF EXISTENCE AND EXACT LOCATION OF ALL SERVICES MUST BE OBTAINED FROM THE INDIVIDUAL UTILITIES BEFORE PROCEEDING WITH CONSTRUCTION.

NO.	ISSUED FOR CONSTRUCTION	12/04/02	RPB
1	ISSUED FOR CONSTRUCTION	12/04/02	RPB
No.	REVISIONS	YY/MM/DD	BY

DESIGNED BY	RPB	CHECKED BY	WRJ
DESIGNED BY	RPB	CHECKED BY	WRJ
DRAWN BY	DML	APPROVED BY	BWB
DRAWN BY	DML	APPROVED BY	BWB
HOR. SCALE	AS SHOWN	RELEASED FOR CONSTRUCTION	
VERT. SCALE	AS SHOWN		
DATE	November 24, 2011	DATE	

APEGM
Certificate of Authorization
MORRISON HERSHFELD
No. 1736 Date: April 12

PROFESSIONAL'S SEAL
PROVINCE OF MANITOBA
R.P. BRUCE
REGISTERED PROFESSIONAL ENGINEER
CONSULTANT DRAWING No.
W11401000-T-015-DET1_RX.dwg

ERNST HANSCH
CONSTRUCTION LTD.

3 TERRACON PLACE
WINNIPEG, CANADA R2J 4B3
TEL (204) 233 7981
FAX (204) 233 4793
general@ehansch.com
www.ehansch.com

PUBLIC WORKS EAST YARD
#960 THOMAS AVENUE
SURFACE AND UNDERGROUND WORKS
MISCELLANEOUS DETAILS 1

CITY DRAWING NUMBER N/A
SHEET 15 OF 17
DRAWING NUMBER REV
C-15 1