




REF. or DRAWING No. **ME-249**  
DETAILS **FILE # WP 10618**

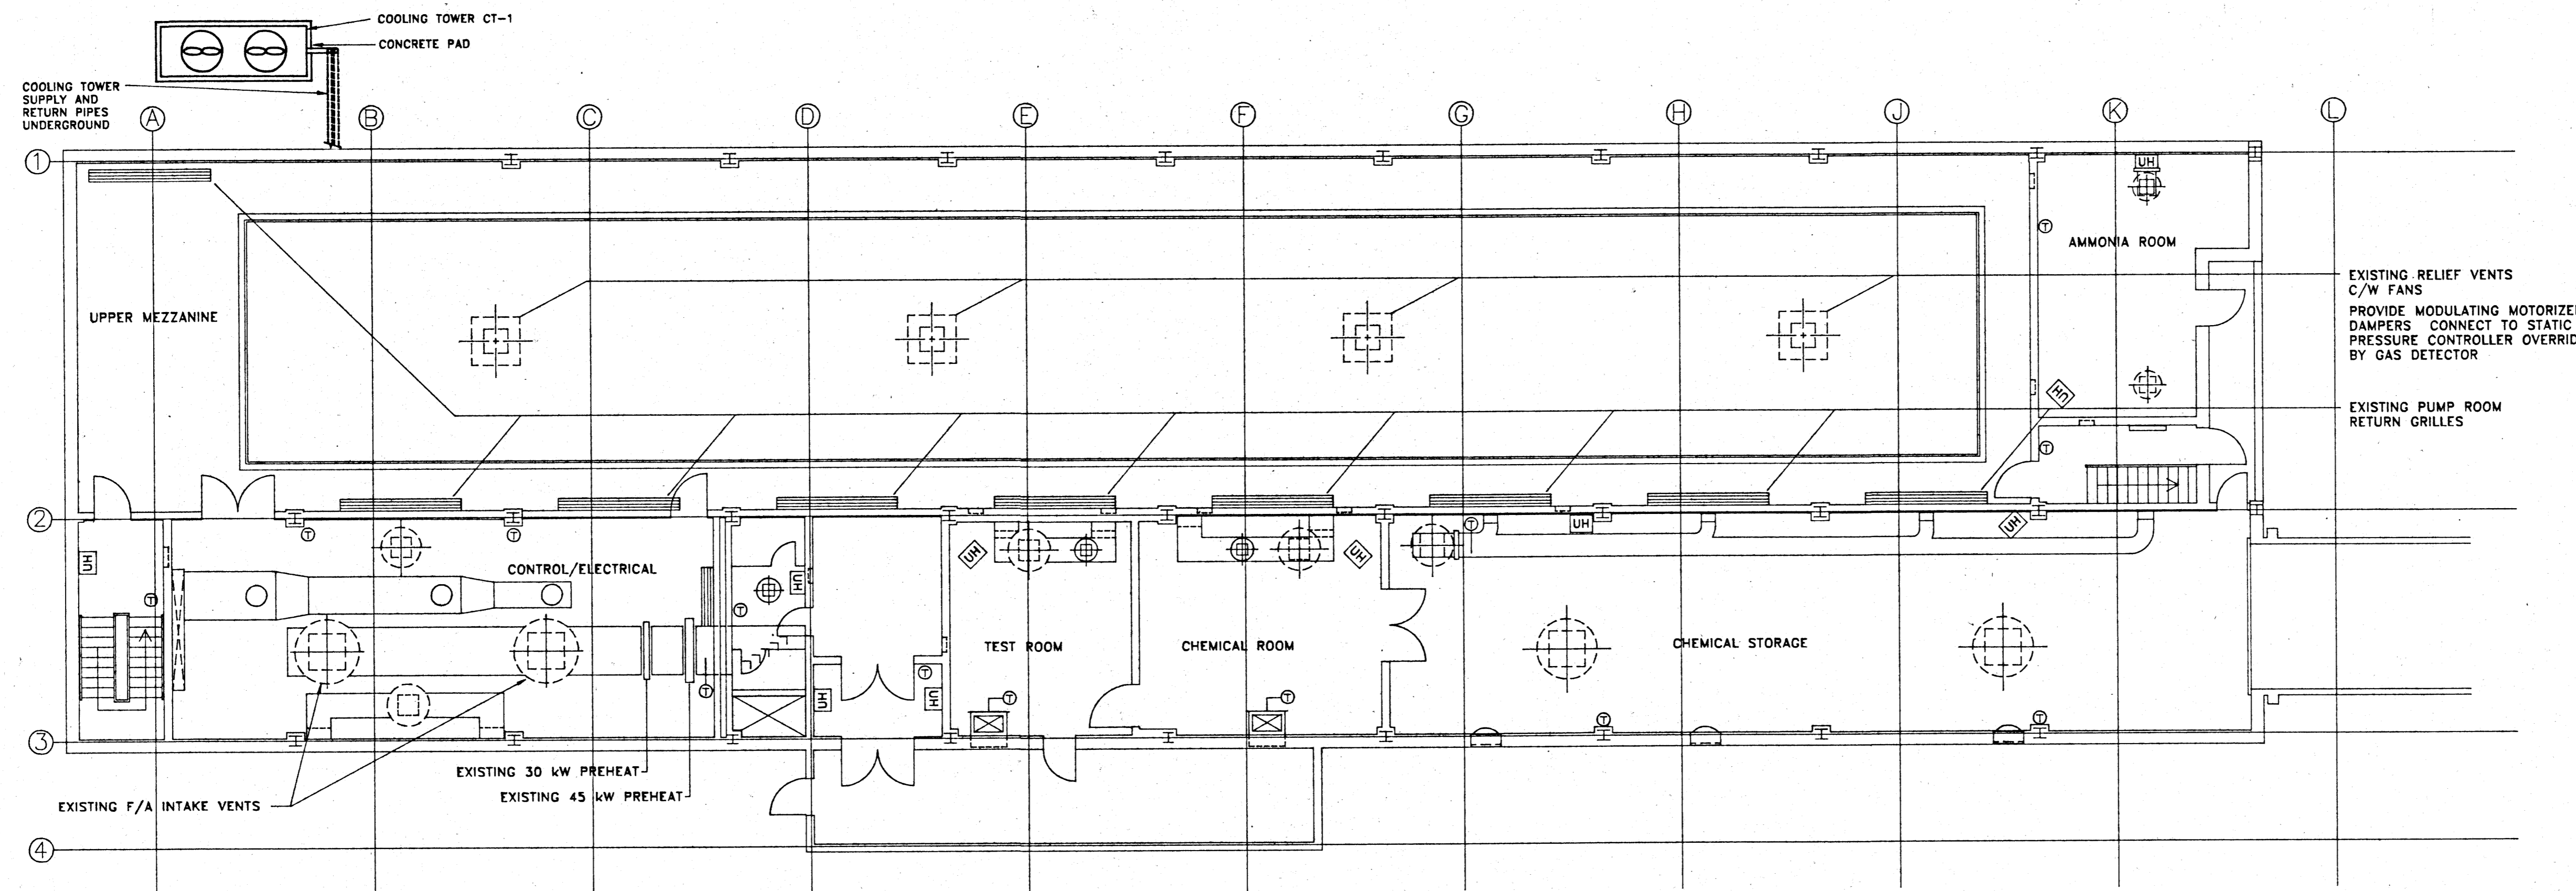

PLAN ABOVE ELEVATION 762.00

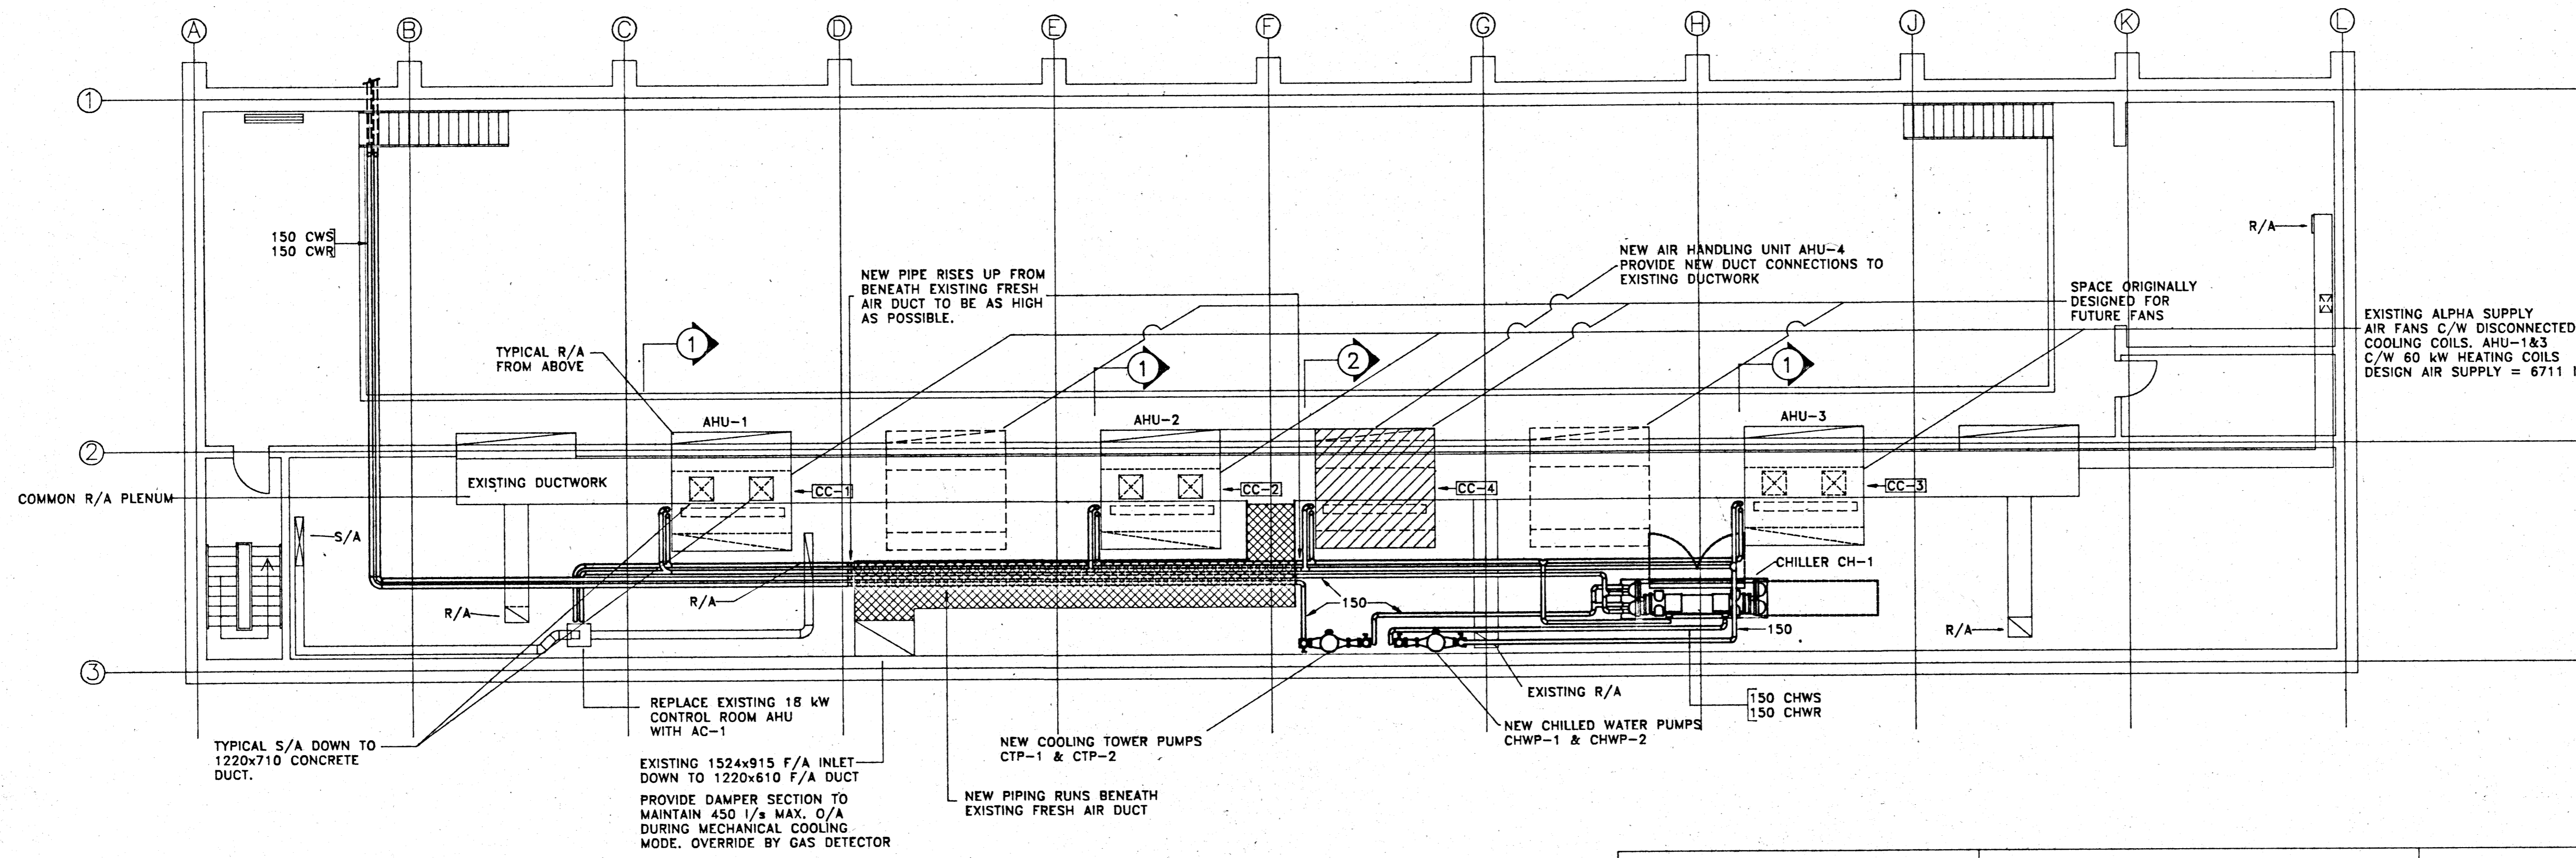

PLAN ABOVE ELEVATION 750.00

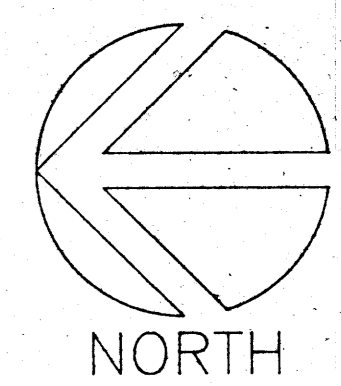

B.M. ELEV.		<b>FARACI ENGINEERING LTD.</b> 219 PORT STREET WINNIPEG, MANITOBA, CANADA R3C 1E2	
DESIGNED BY	E.J.F.	CHECKED BY	E.J.F.
DRAWN BY	R.F.	APPROVED BY	E.J.F.
"R. SCALE 1:100		RELEASED FOR CONSTRUCTION	
VERTICAL		DATE <i>JUNE 1993</i>	
NO. REVISIONS	DATE	BY	DATE



THE CITY OF WINNIPEG  
WORKS AND OPERATIONS DIVISION  
WATERWORKS WASTE AND DISPOSAL DEPARTMENT

MACLEAN PUMPING STATION  
PUMPHOUSE HVAC UPGRADE  
MECHANICAL

CITY DRAWING NUMBER  
ME-249  
SHEET 1 OF 3

M-M1