

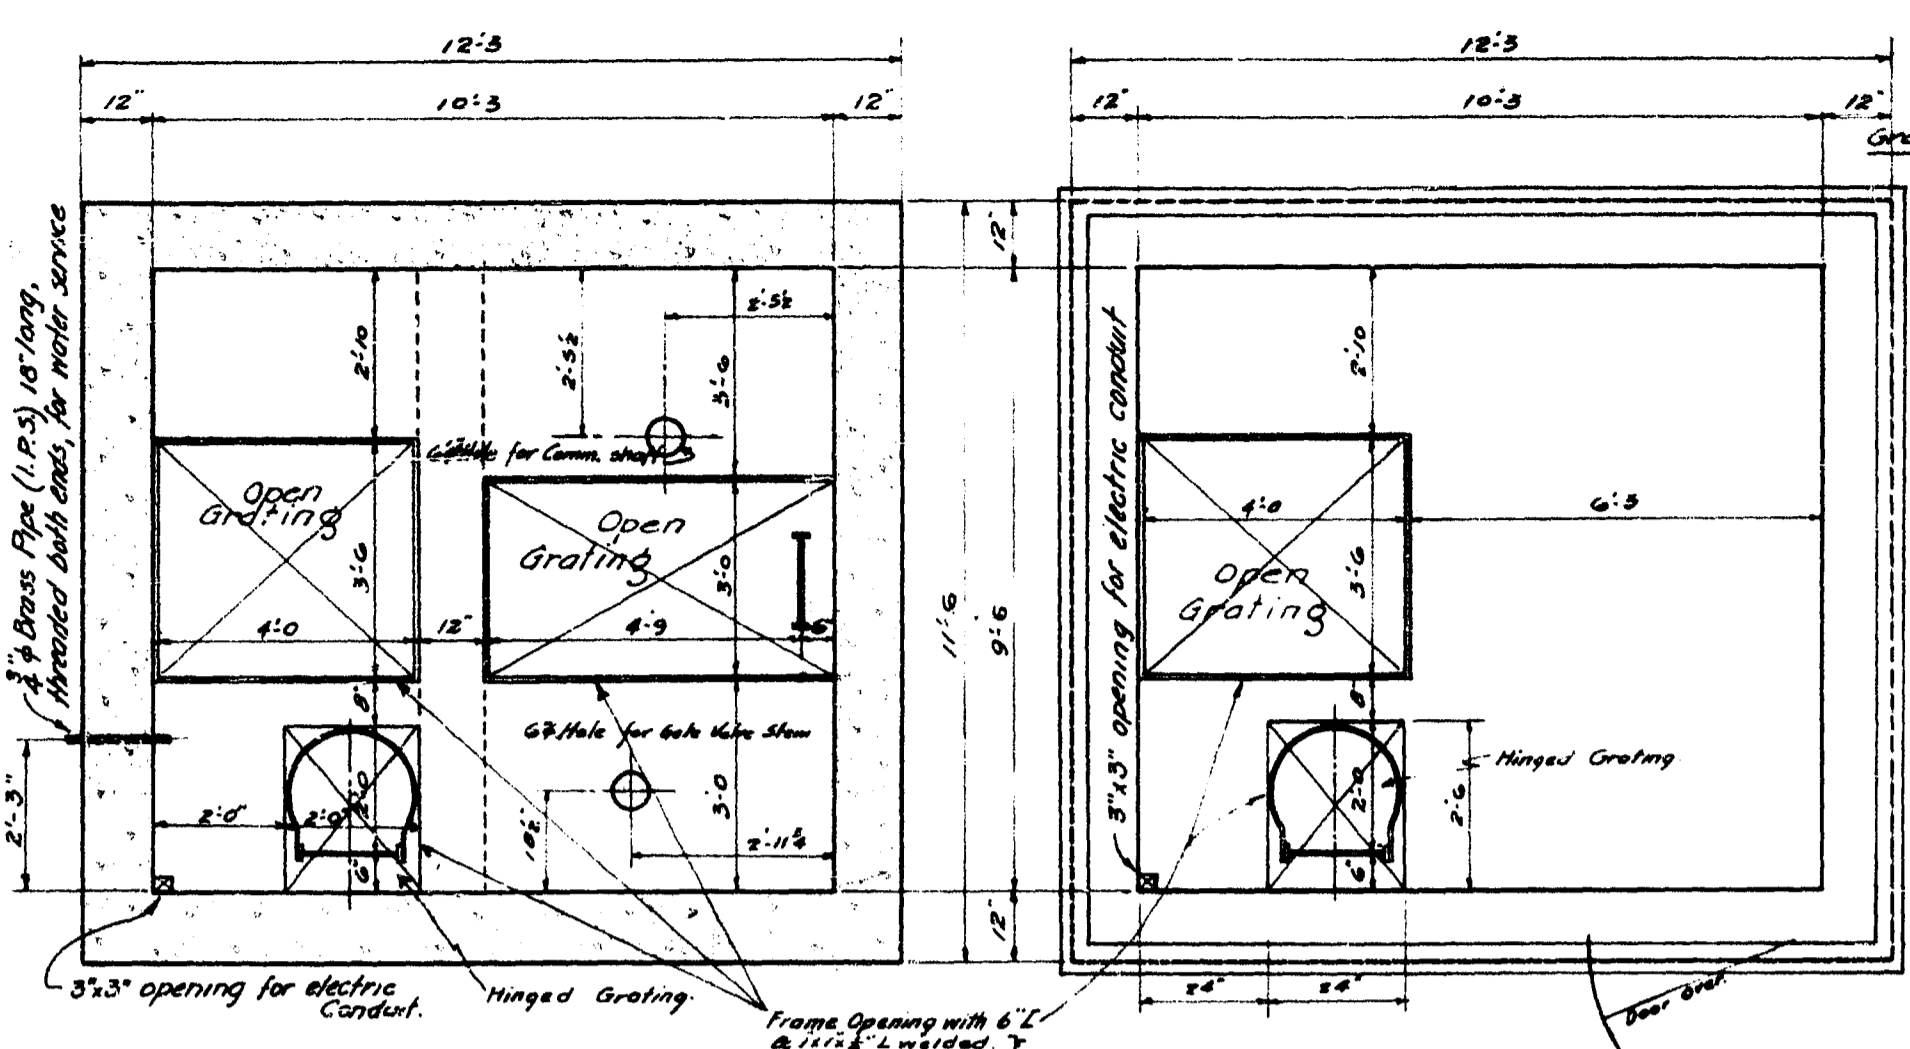


**MOTOR FLOOR**  
**SECTION A-A**

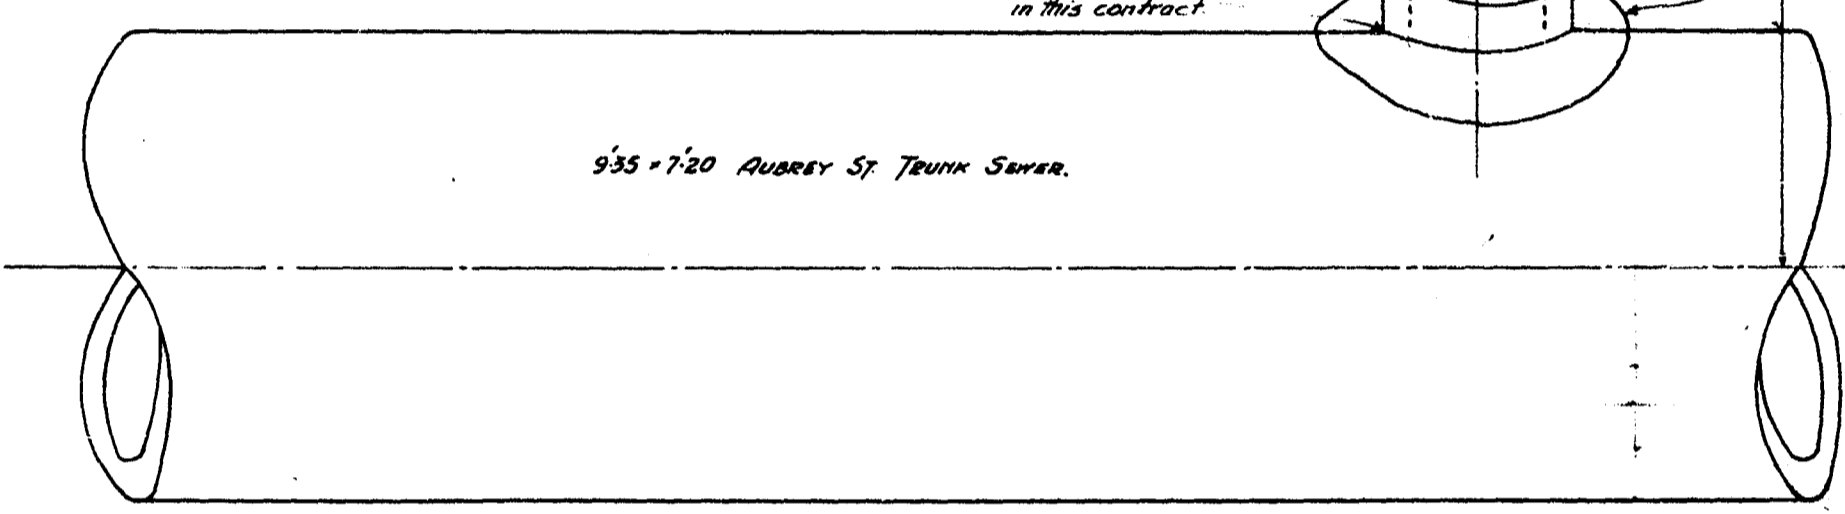


**COMMINUTOR MOTOR FLOOR**  
**SECTION J-J**

**GROUND FLOOR LEVEL**  
**SECTION K-K**

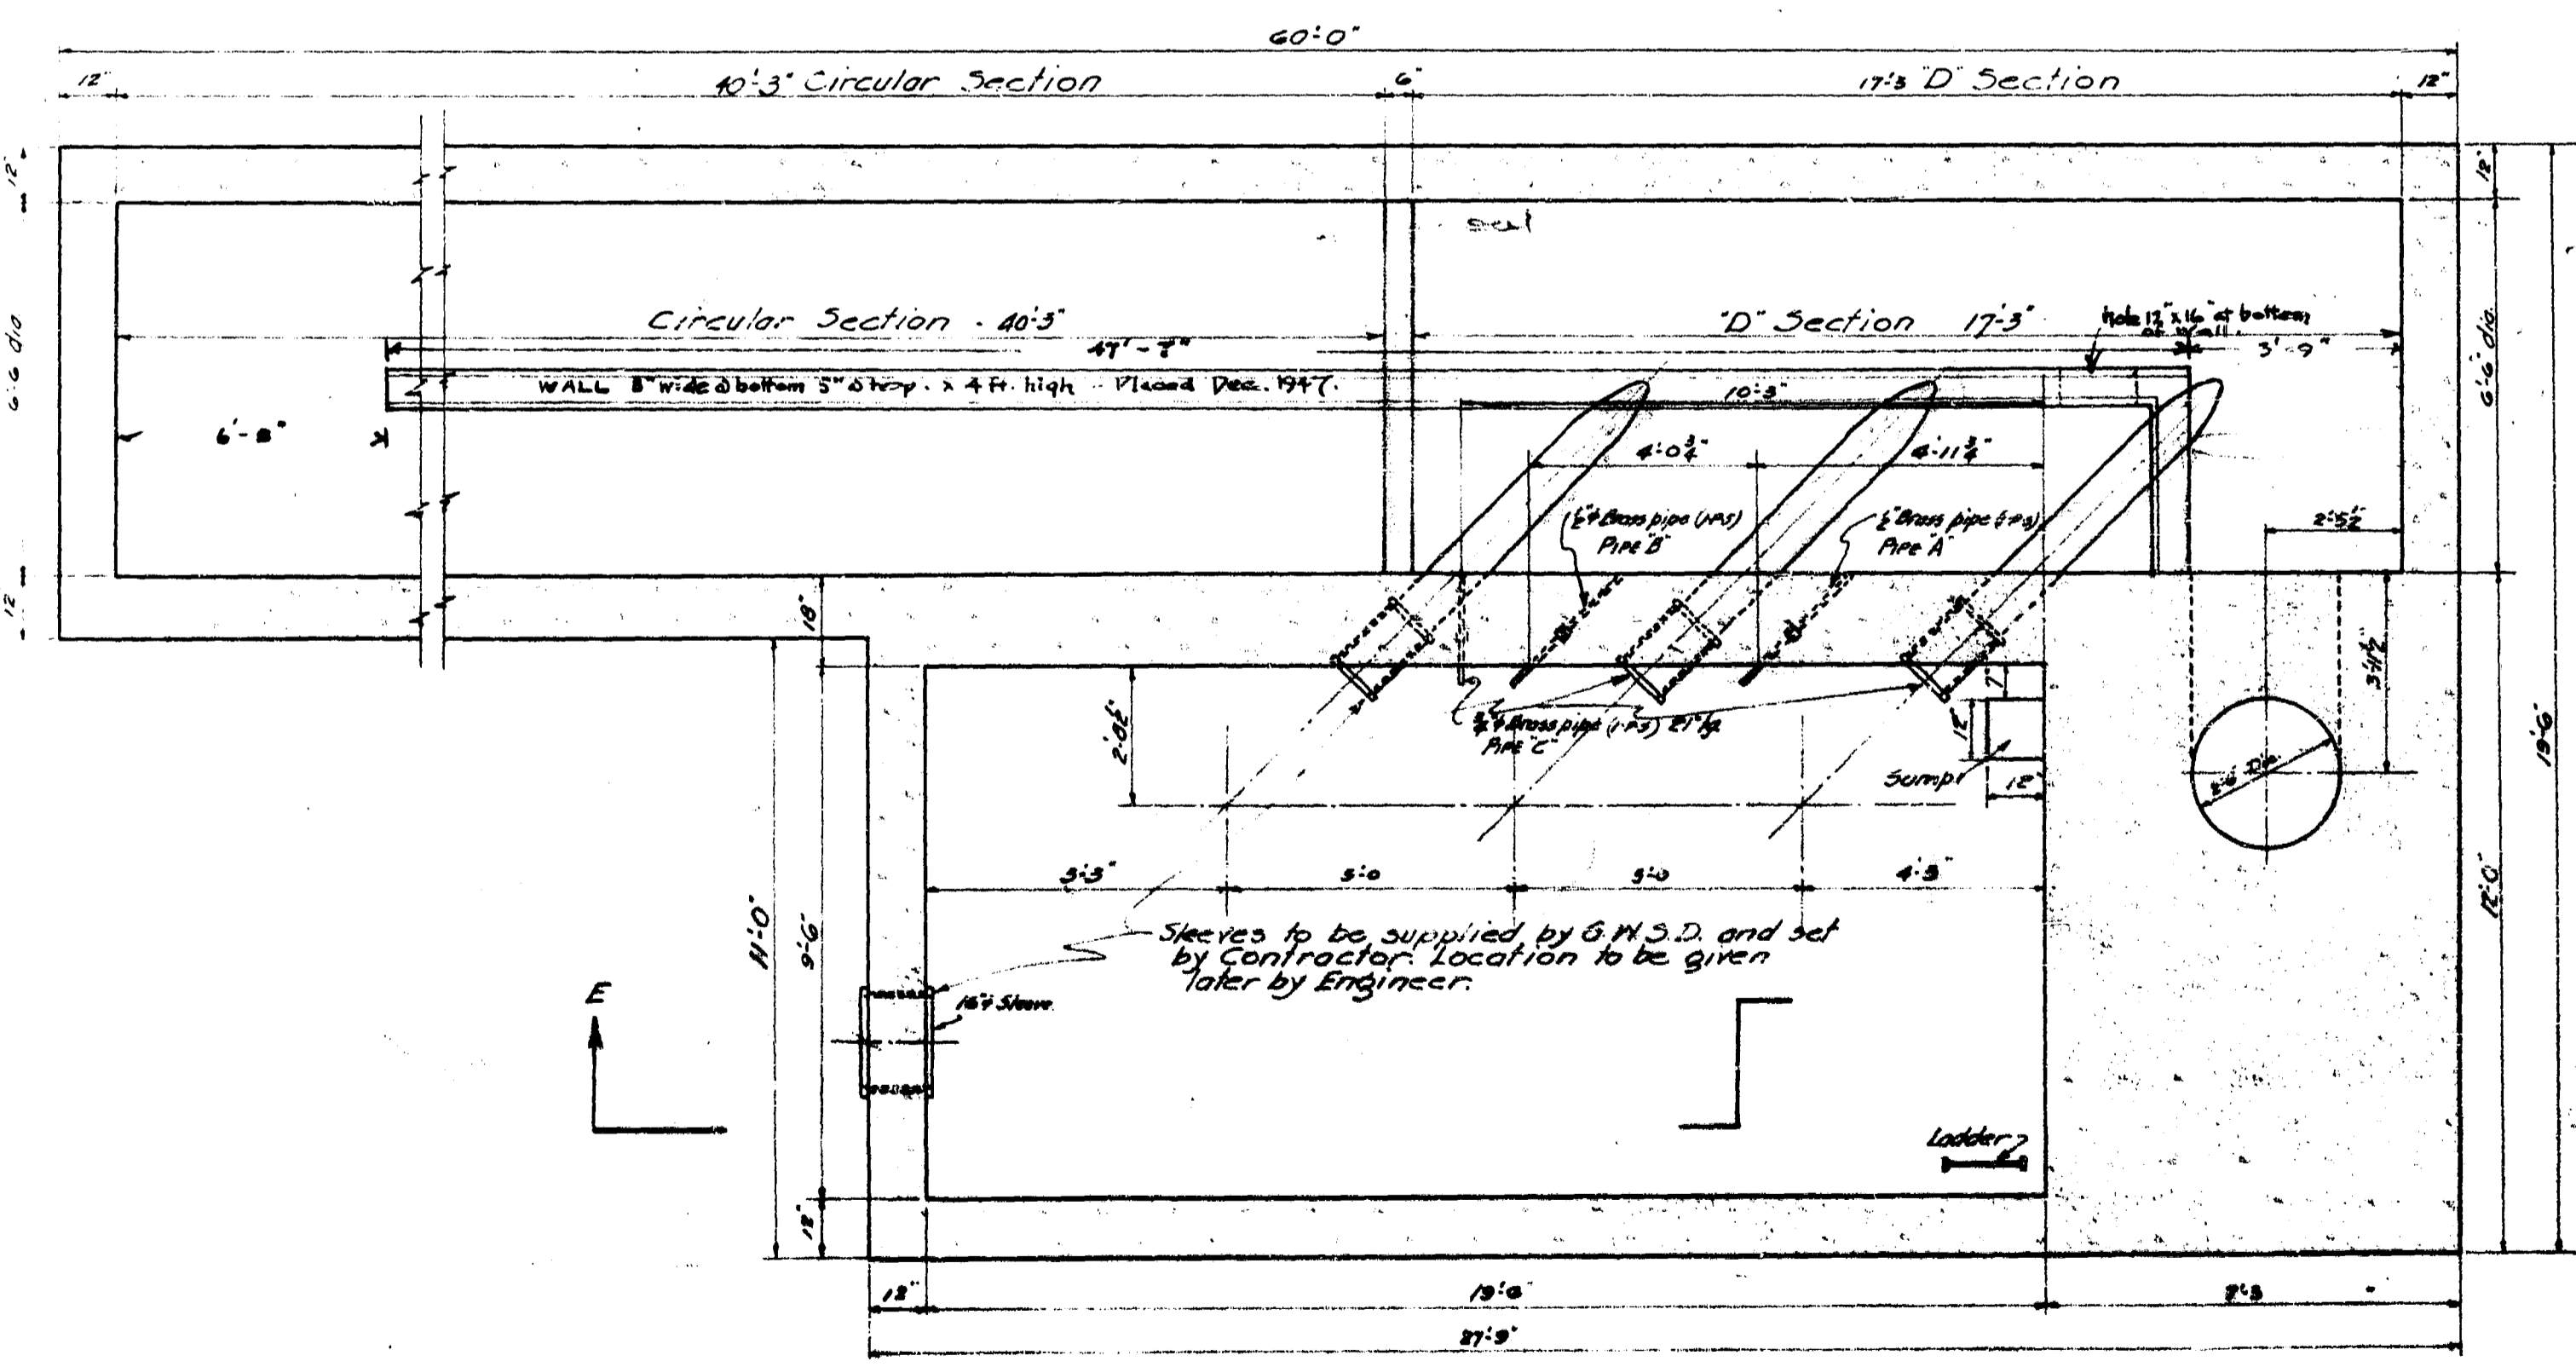

**PUMP FLOOR**  
**SECTION B-B**

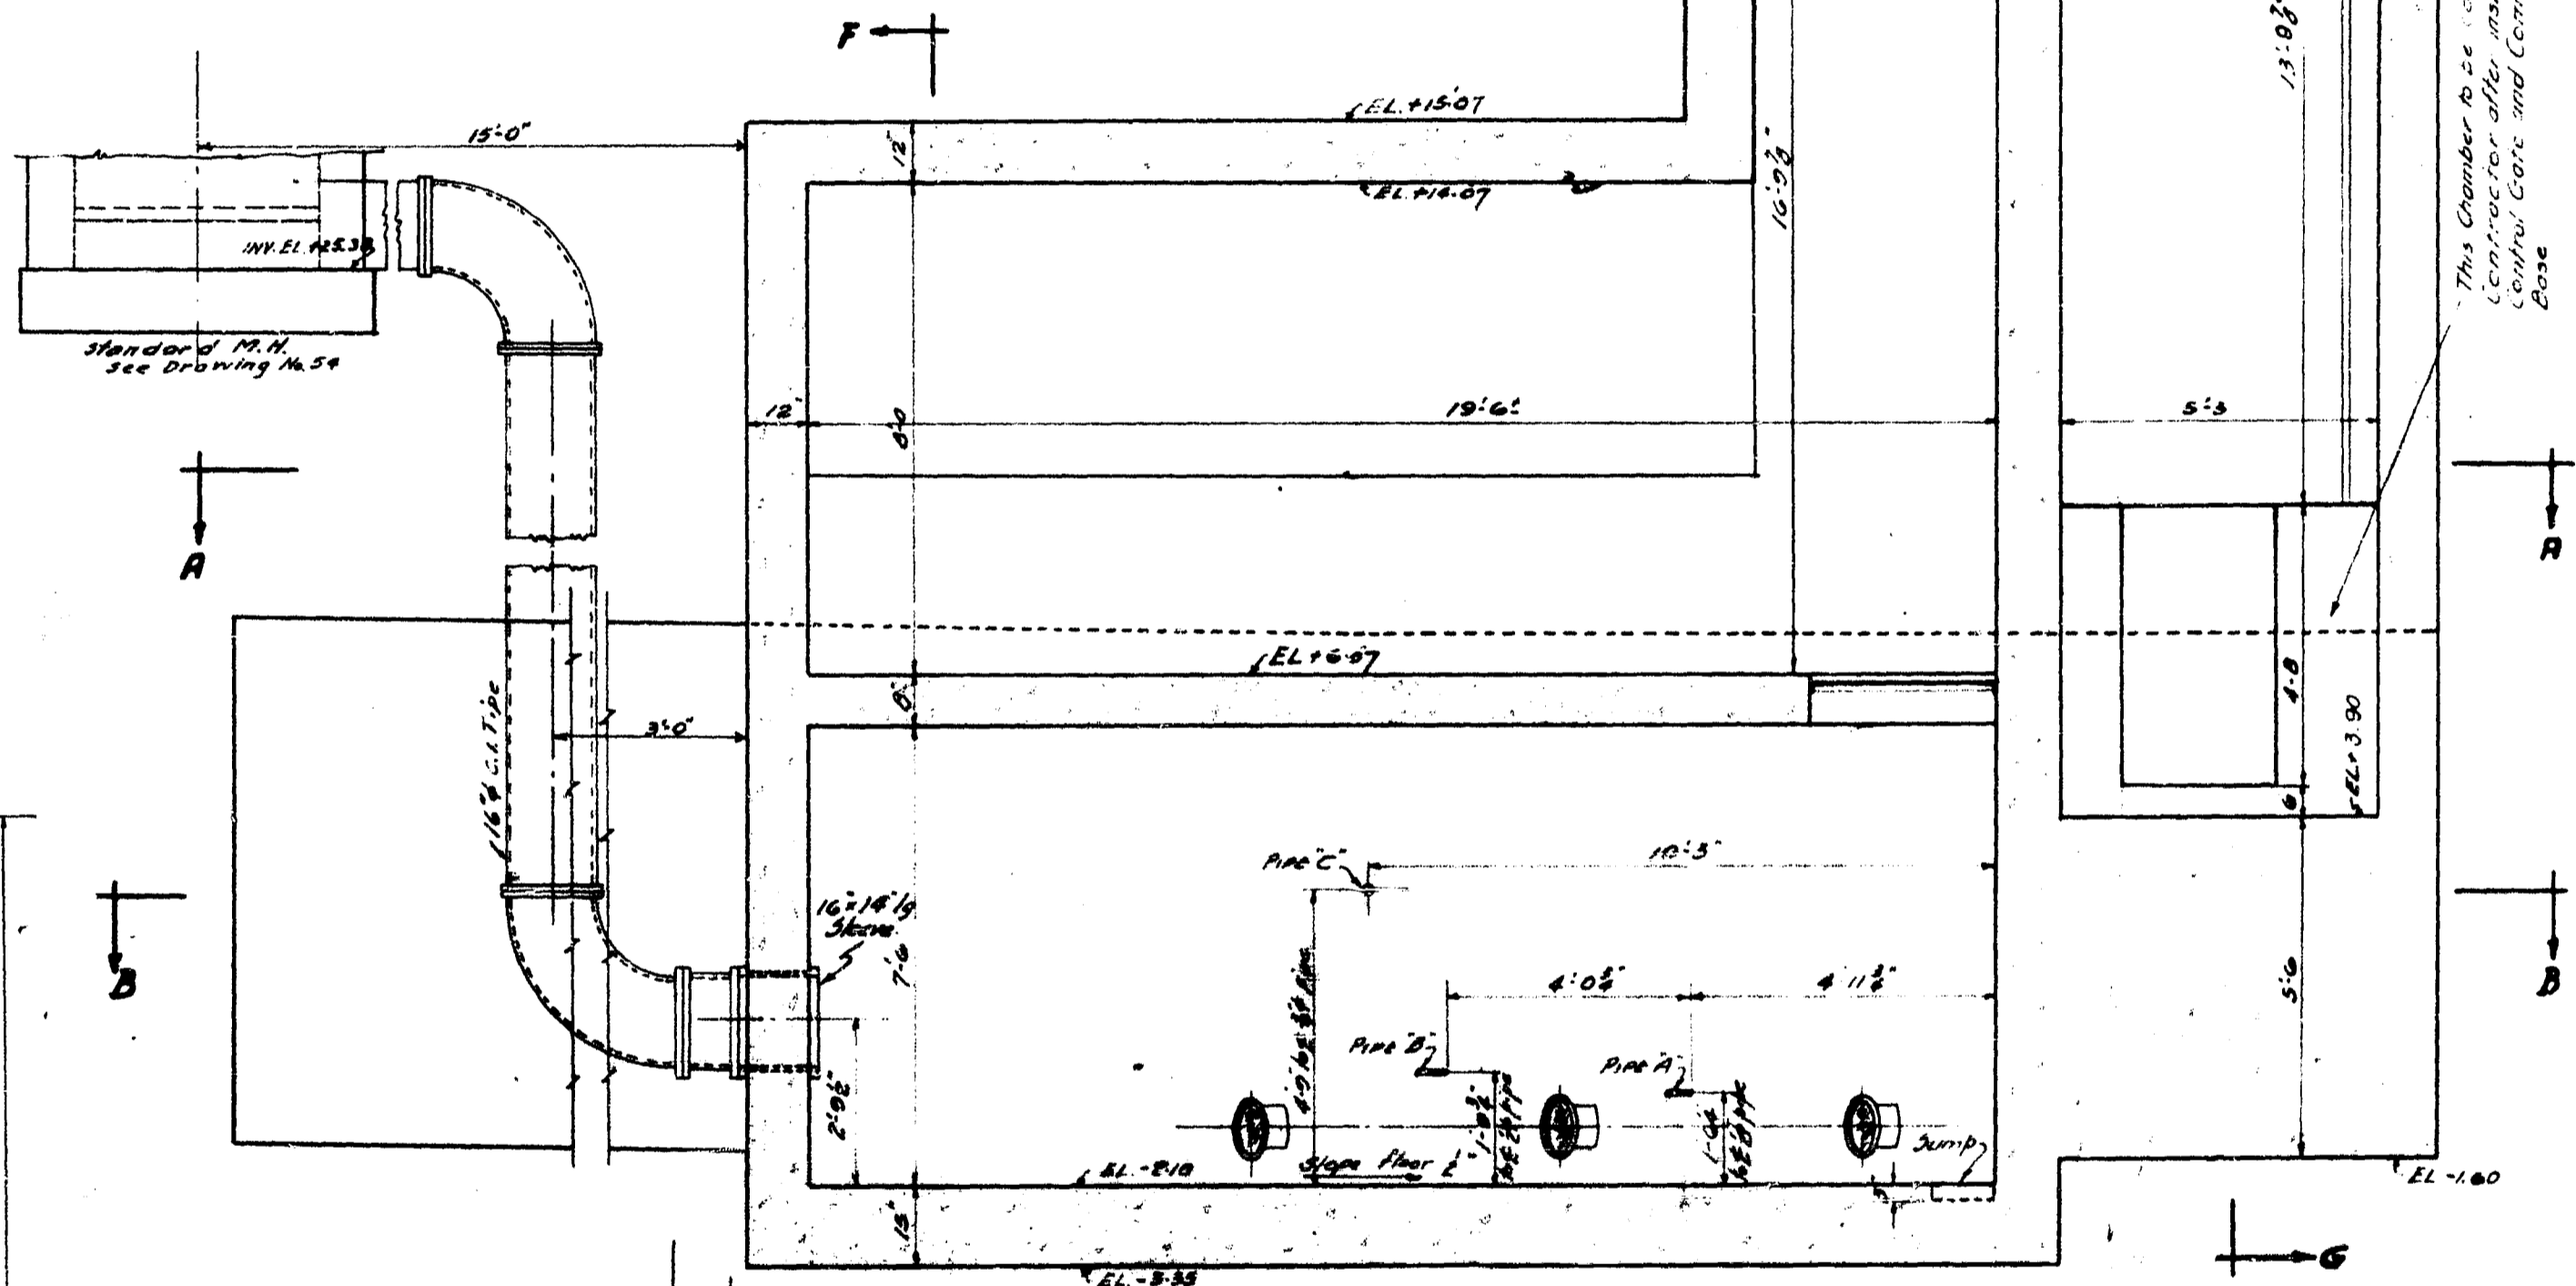

**SECTION E-E**

