


LAST SAVE: 2012/10/09 - 10:53am
 PATH: M:\112577\0116\4ENG\47ELE\DD - General DWG\1-0102G-E0037-002-00.dwg
 A1 SIZE - 594mm x 841mm

FIELD CONNECTION DIAGRAM:

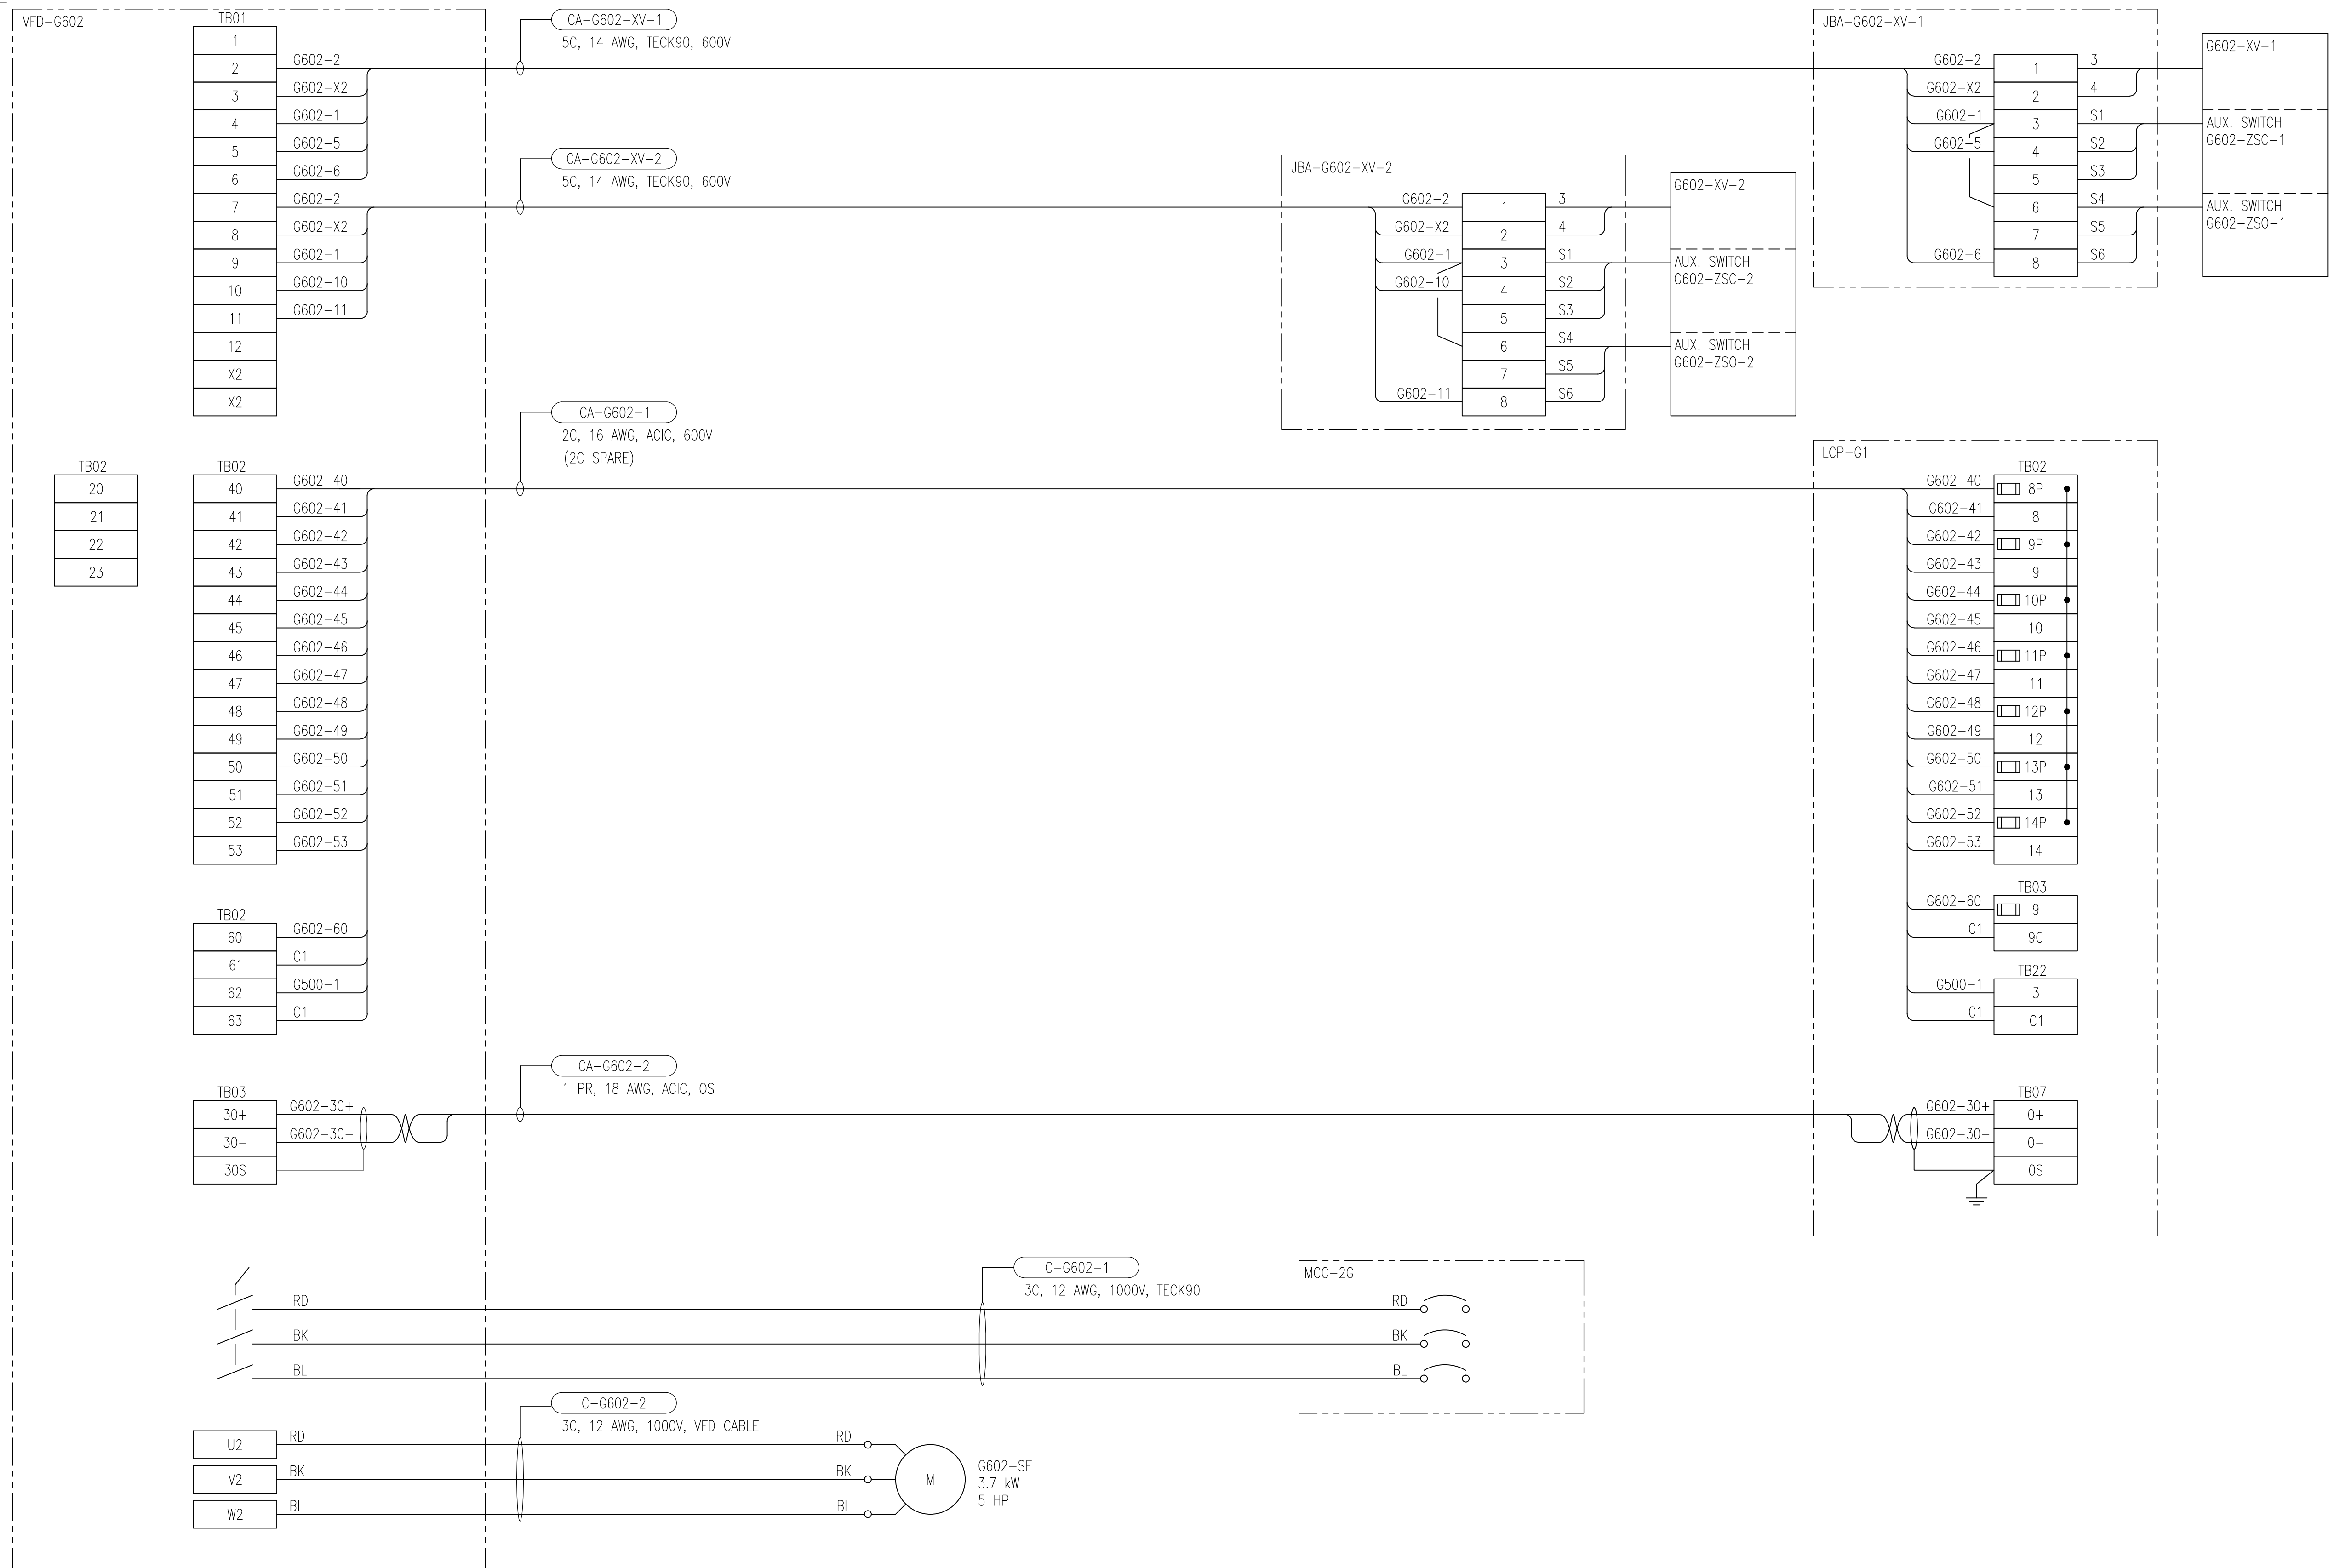

DRAWING NUMBER	REFERENCE DRAWINGS
----------------	--------------------



NO.	REVISIONS	DATE	DESIGN	CHECK
00	ISSUED FOR TENDER, BID OPP. 545-2012	2012/09/10	TMC	CJR

SNC-LAVALIN INC.
 148 Nature Park Way
 Winnipeg, MB, Canada R3P 0X7
 204-798-8080

DESIGNED BY: I. CHURCH
 CHECKED BY: C. REIMER
 DRAWN BY: M.J. PERSSON
 APPROVED BY: C. REIMER
 SCALE: NTS
 RELEASED FOR CONSTRUCTION BY: N. HARRINGTON
 DATE: 2011/11/09
 DATE: 2012/09/10
 CONSULTANT NO.: 112577-0116-47DD-0003

ENGINEER'S SEAL

THE CITY OF WINNIPEG
 WATER AND WASTE DEPARTMENT

SOUTH END WATER POLLUTION CONTROL CENTRE
 VENTILATION & MISC UPGRADES
 MOTOR SCHEMATIC
 G602-SF FAN

CITY DRAWING NUMBER: 1-0102G-E0037
 SHEET: 002
 REV: 00
 SIZE: A1