

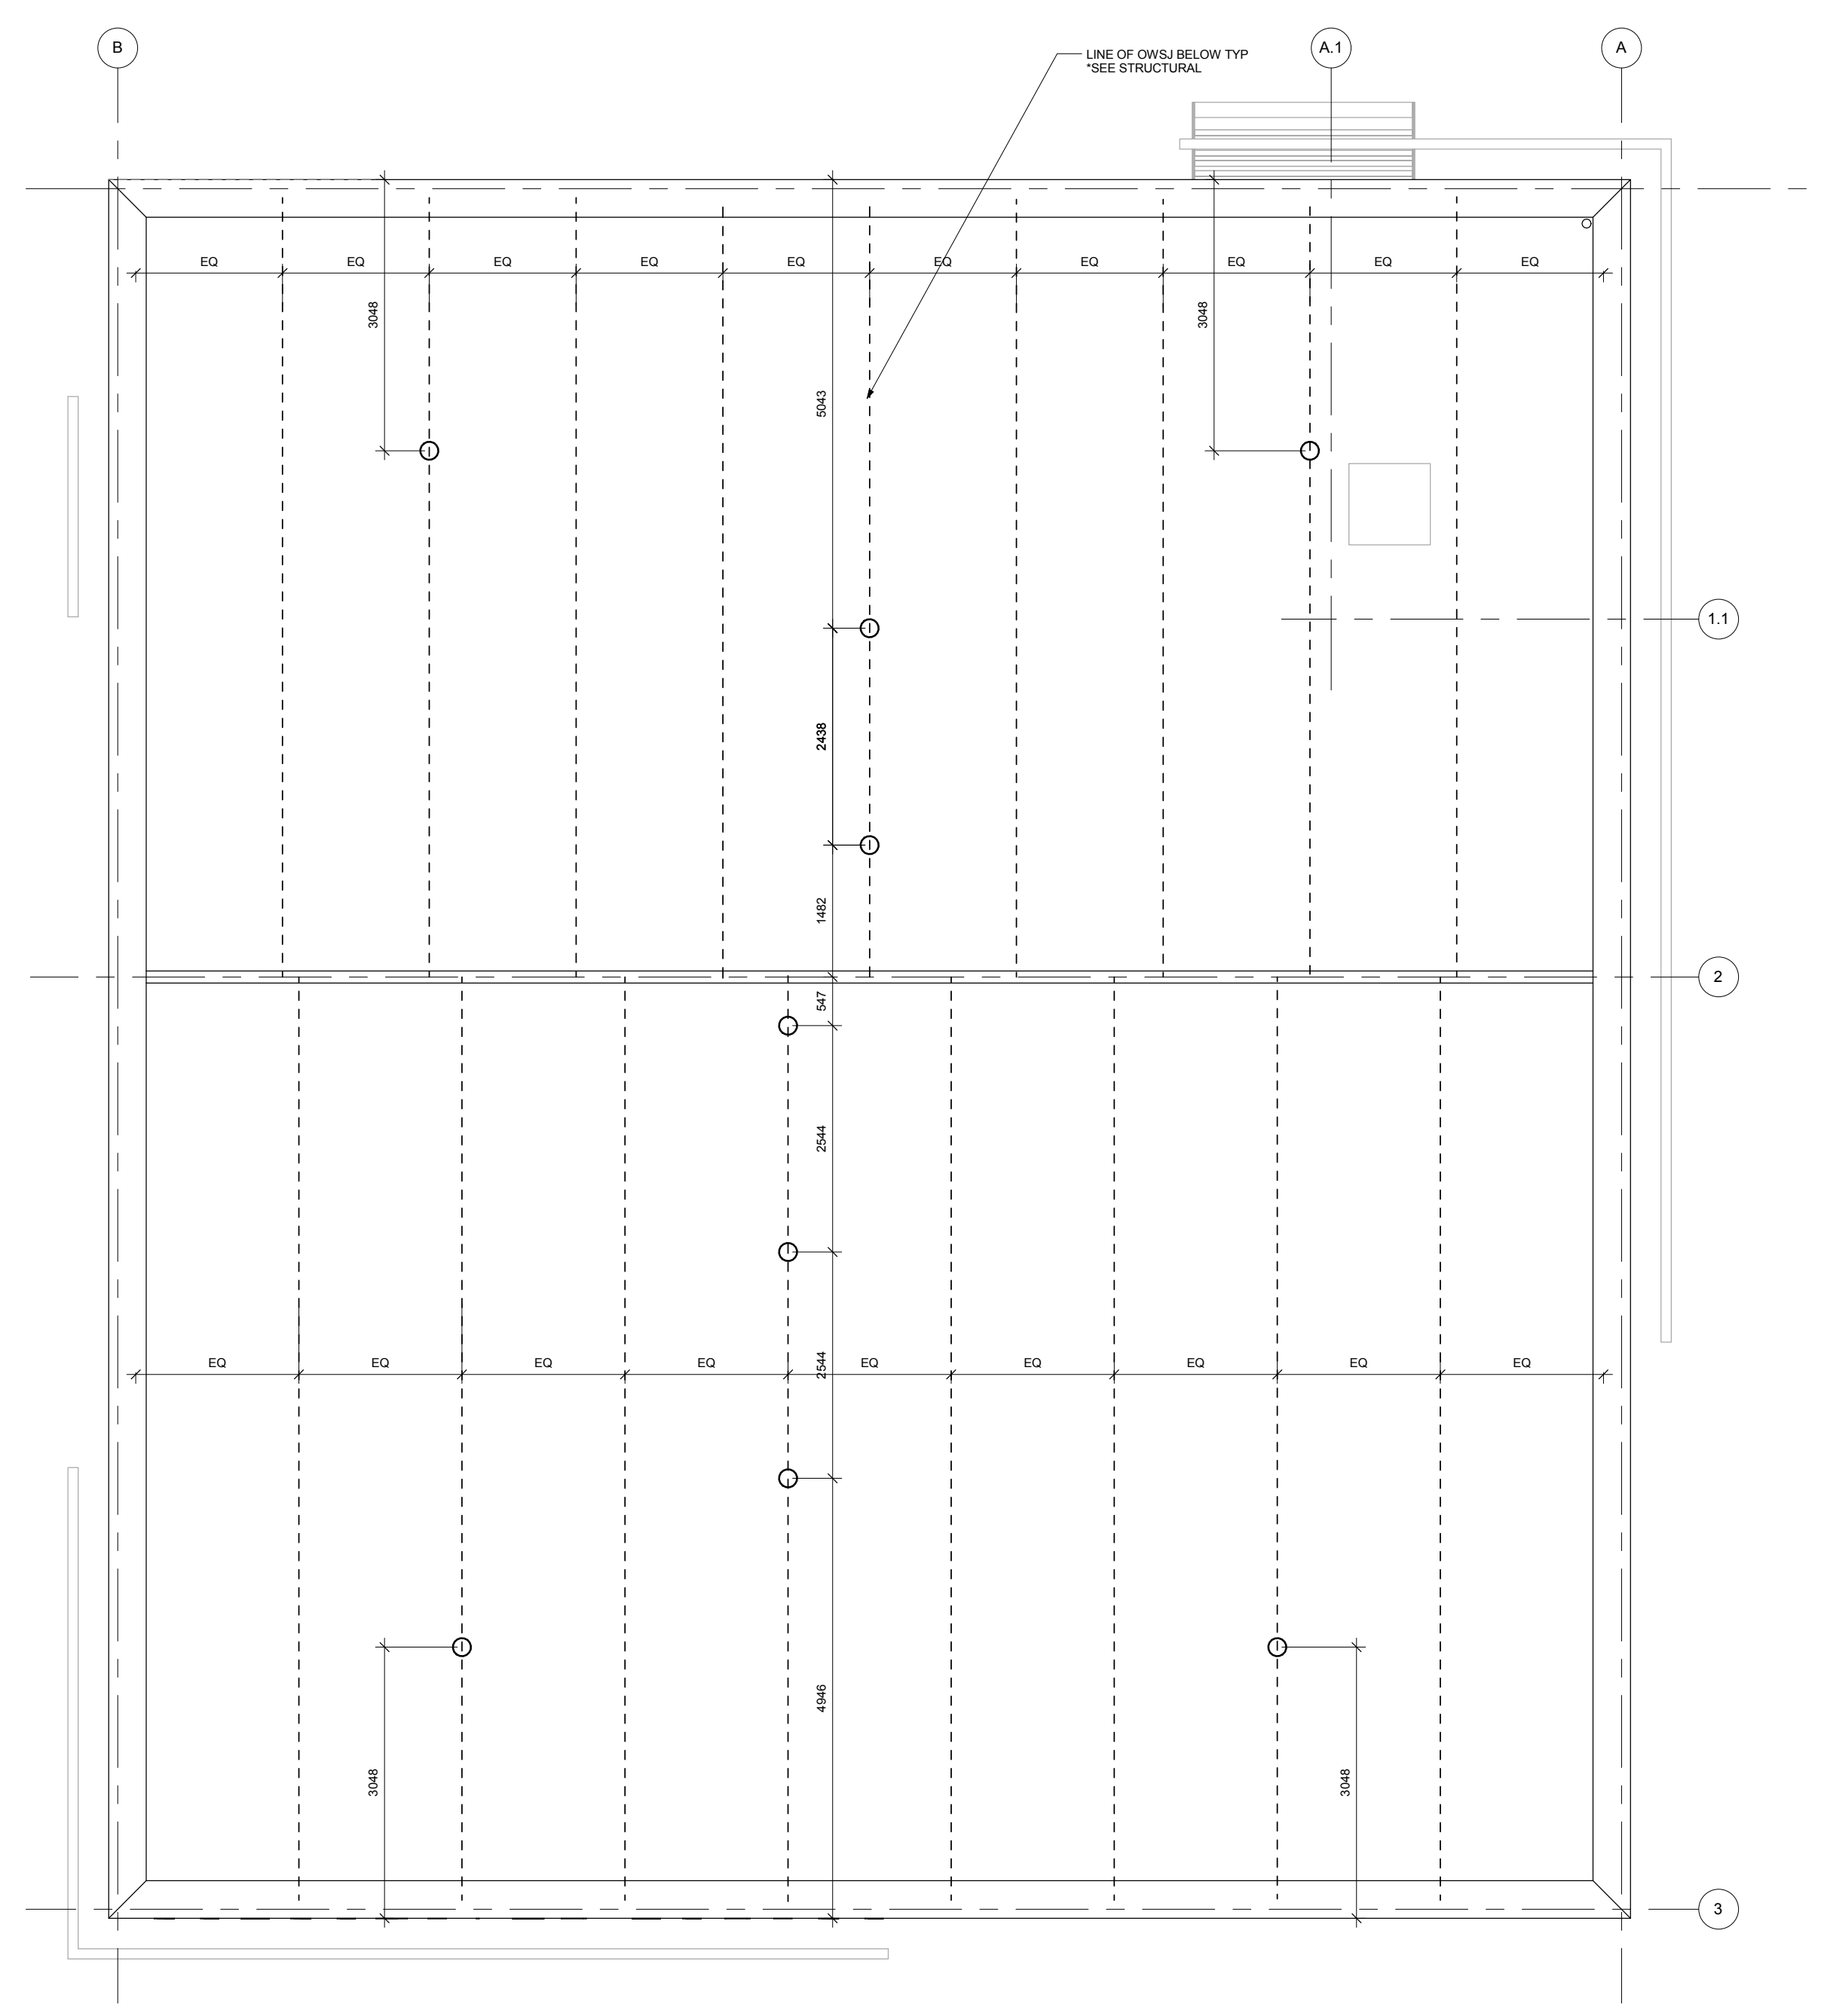


1 ROOF PLAN
1:50

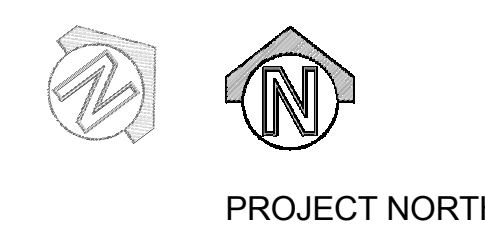

2 ROOF ANCHOR LOCATION SKETCH
1:50

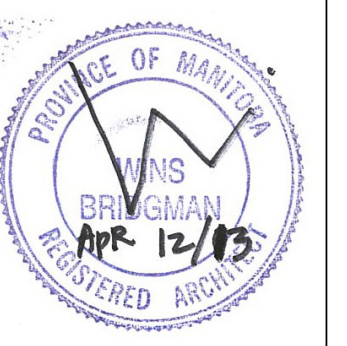

Project:
MAYFAIR
RECREATION
CENTRE

40 MAYFAIR PLACE
Physical Number: 2011-112
Bid Opportunity Number: 556-2012

Drawing Title:
ROOF PLAN

#	Issue/Revision	Date
1	60% ISSUE	AUG 16 2012
2	60% REISSUE REVIEW	NOV 26 2012
3	90% REVIEW	MAR 6 2013
4	ISSUED FOR TENDER	APR 12 2013