


sheet size: Super A1 24" x 36" job title: IT (material)
 CAD File Name: 11-0107-22_kelvin_recreation_site_b.p.c.c._materials_detail.dwg

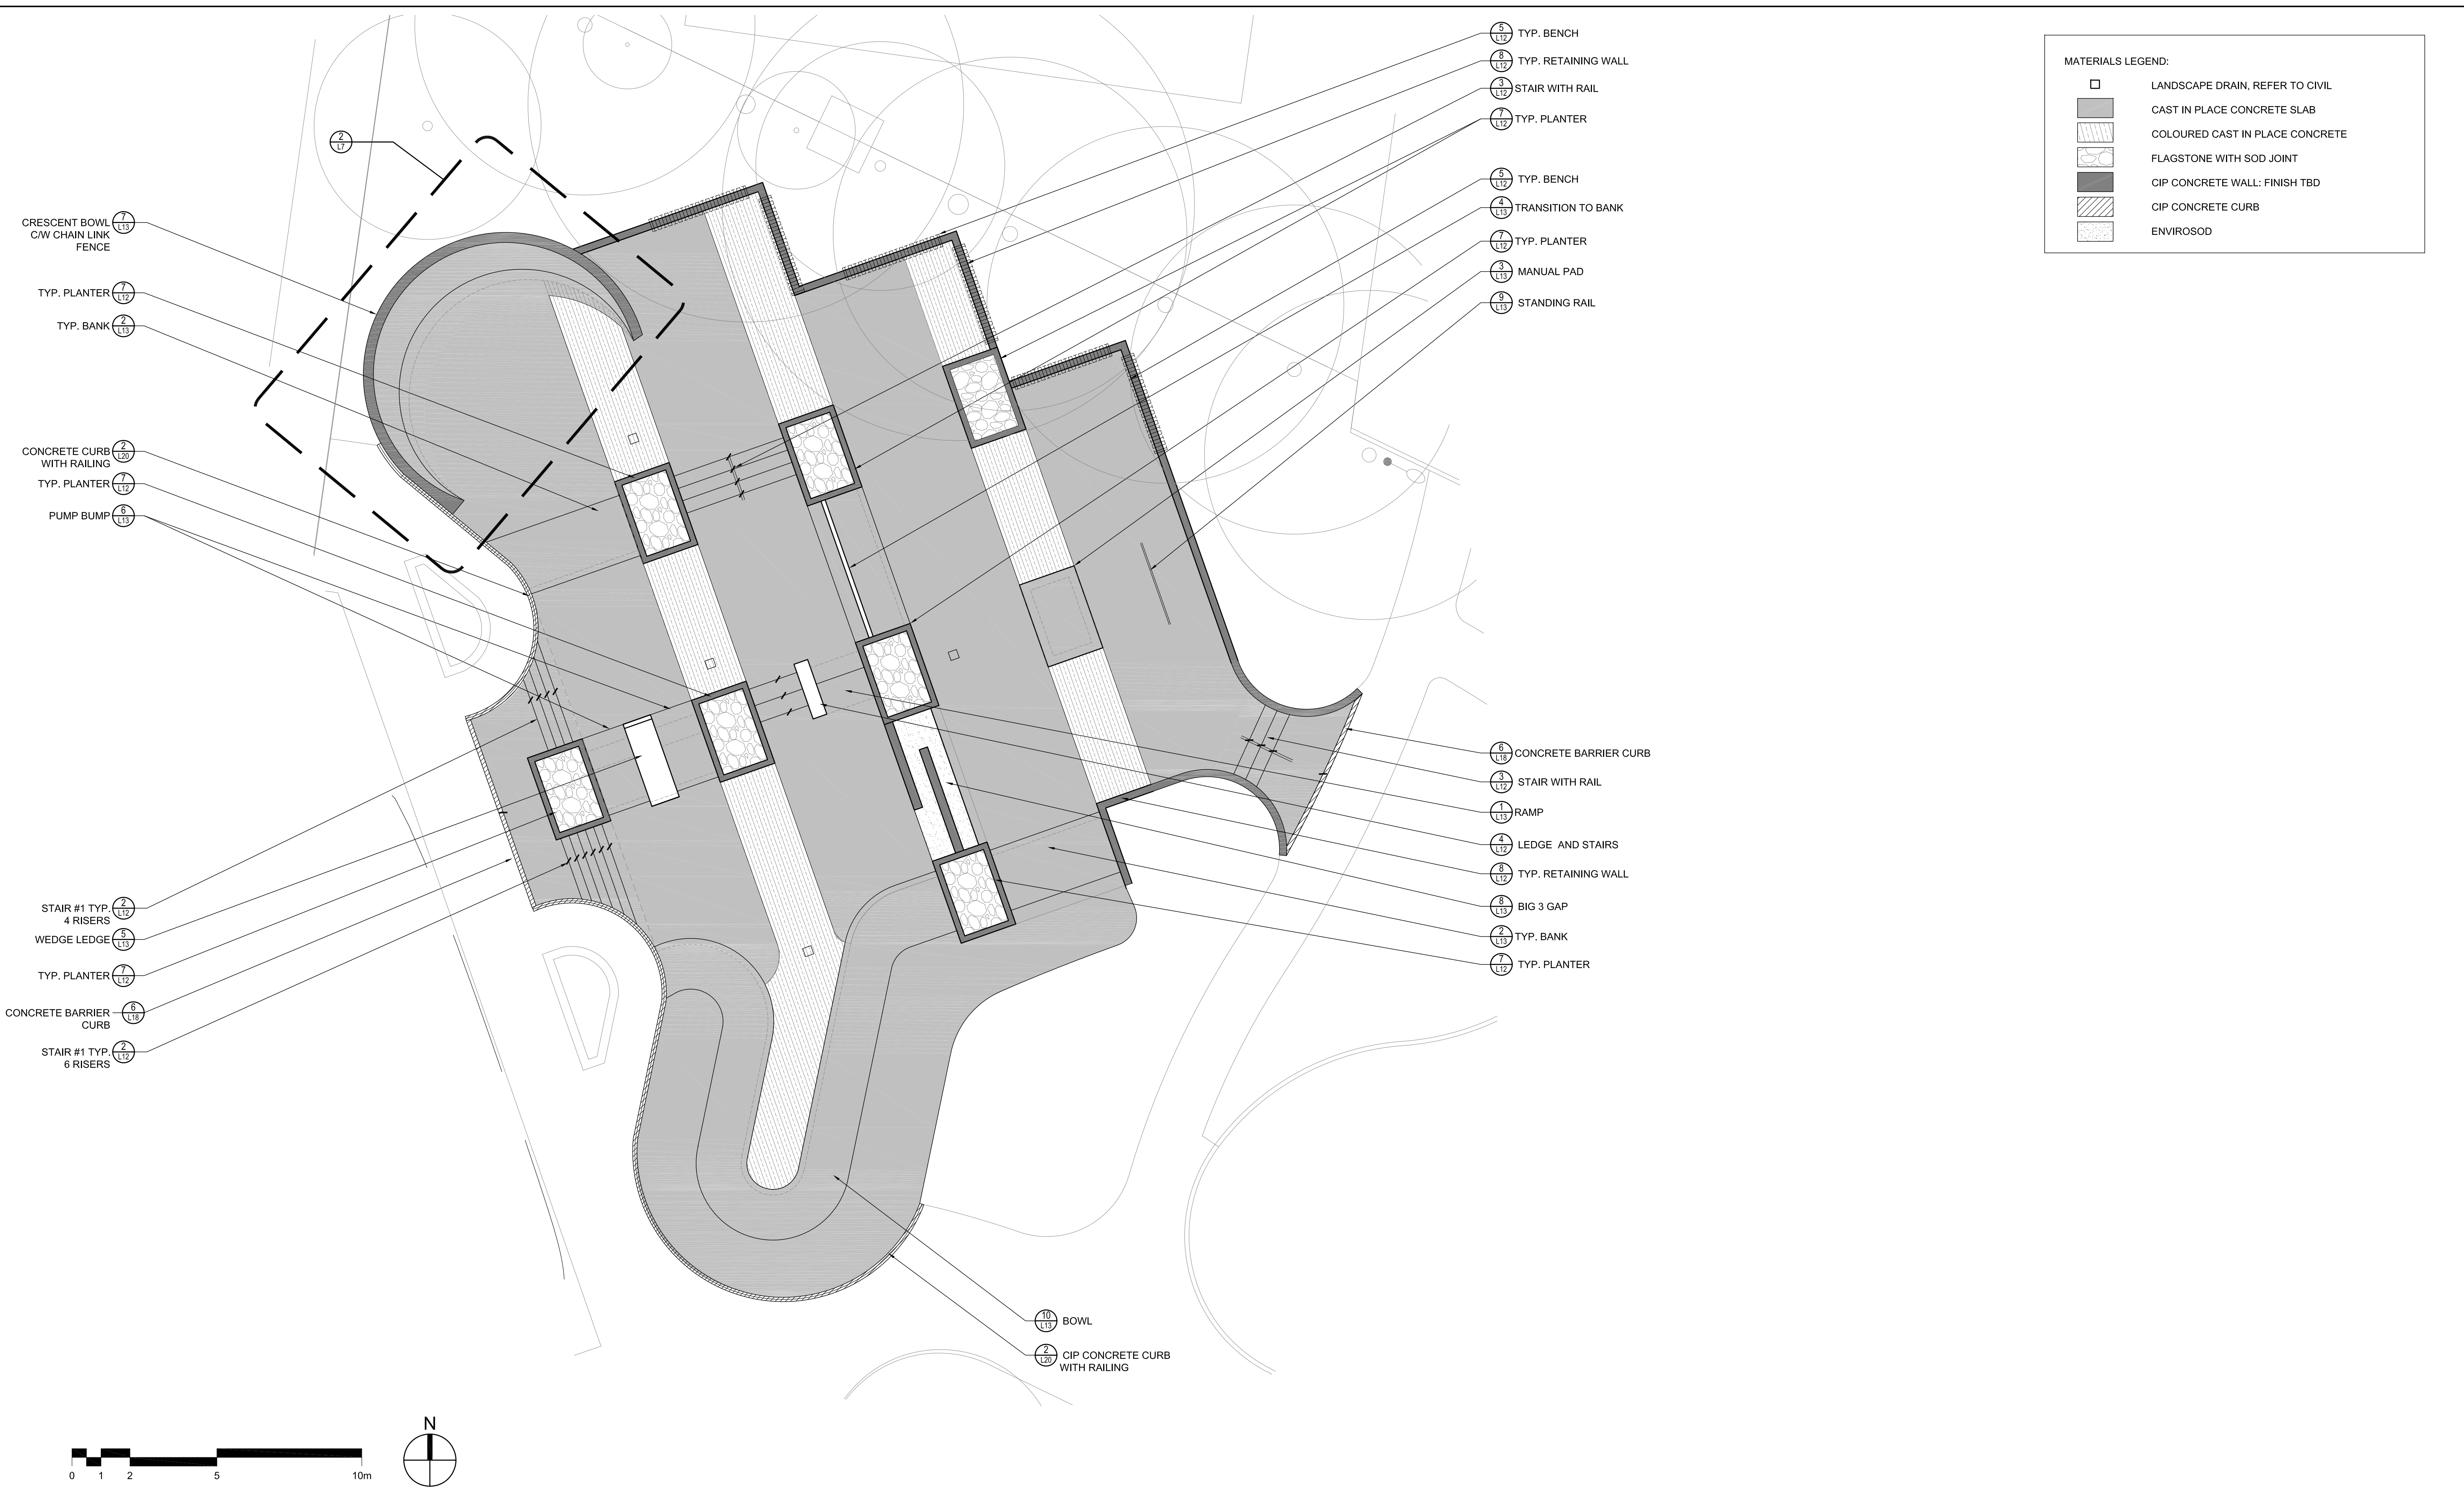

MATERIALS LEGEND:

- LANDSCAPE DRAIN, REFER TO CIVIL
- CAST IN PLACE CONCRETE SLAB
- COLOURED CAST IN PLACE CONCRETE
- FLAGSTONE WITH SOD JOINT
- CIP CONCRETE WALL: FINISH TBD
- CIP CONCRETE CURB
- ENVIROSOD



REV	YY / MM / DD	DESCRIPTION	BY
1	12 / 08 / 16	ISSUED FOR TENDER	DKM
0	12 / 07 / 19	ISSUED FOR TENDER	DKM

A. SECTION LETTER OR DETAIL NUMBER,
 B. DRAWING WHERE SECTION OR DETAIL
 IS DRAWN.
 OR
 A. DRAWING WHERE SECTION OR DETAIL
 IS INDICATED.
 --- SECTION OR DETAIL SHOWN ON SAME
 DRAWING.

SEAL

CLIENT

CITY OF WINNIPEG
 PLANNING, PROPERTY AND
 DEVELOPMENT DEPARTMENT
 300 - 65 GARRY ST. R3C 4K4

SCATLIFF + MILLER + MURRAY Inc.
 TEL 204 927-3444
 FAX 204 927-3443
 1120 - 201 PORTAGE AVENUE
 WINNIPEG, MB, CANADA

PROJECT KELVIN RECREATION SITE			
B.P.C.C.			
TITLE SKATE PARK			
MATERIALS & DETAIL REFERENCE			
DESIGN	DKM/BS	DATE - Y / M / D	SCALE
	IT	2012/07/19	1:100
CHECKED	APPROVED	PROJECT NO.	DRAWING NO.
DKM/BS	DKM	11-0107-22	L-08