


sheet size: Super A1 24" x 36" plot scale: 1:1 (metric) CAD File Name: 11-0107-22_Kelvin_Bench_36_Skate_Park_Steel_10-31-16.dwg




STEEL LEGEND	
	SST SQUARE STEEL TUBE 50 X 50mm $\frac{1}{8}$ "
	FBS FLAT BAR STEEL EDGE 75 X 6mm
	RSC ROUND STEEL COPING 60mm \varnothing STEEL TUBE: SCHEDULE 80 ASTM - A53 PIPE
	HR HAND RAIL : SQUARE STEEL TUBE 38 X 38 X $\frac{1}{8}$ " WALL
	FB FREE STANDING ROUND STEEL TUBE: 60mm \varnothing STEEL TUBE

NOTE:


- ALL PLANTERS SHALL BE SST ALL AROUND OUTSIDE EDGE
- ALL WELDS GROUND SMOOTH
- CORNER CONNECTIONS USING TWO TYPES OF STEEL SHALL BE GROUND AND CAPPED, LANDSCAPE ARCHITECT TO VERIFY ON SITE.

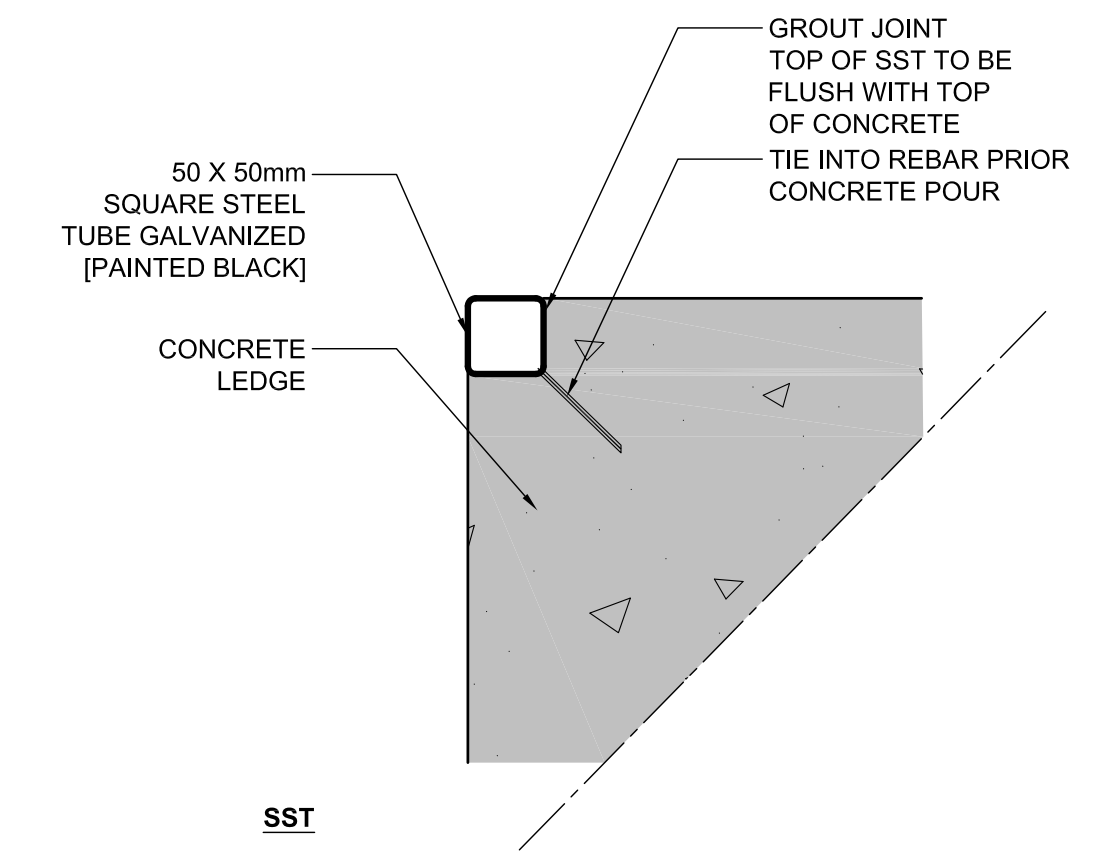

2 SQUARE STEEL TUBE PLACEMENT
L9 SCALE - 1 : 5

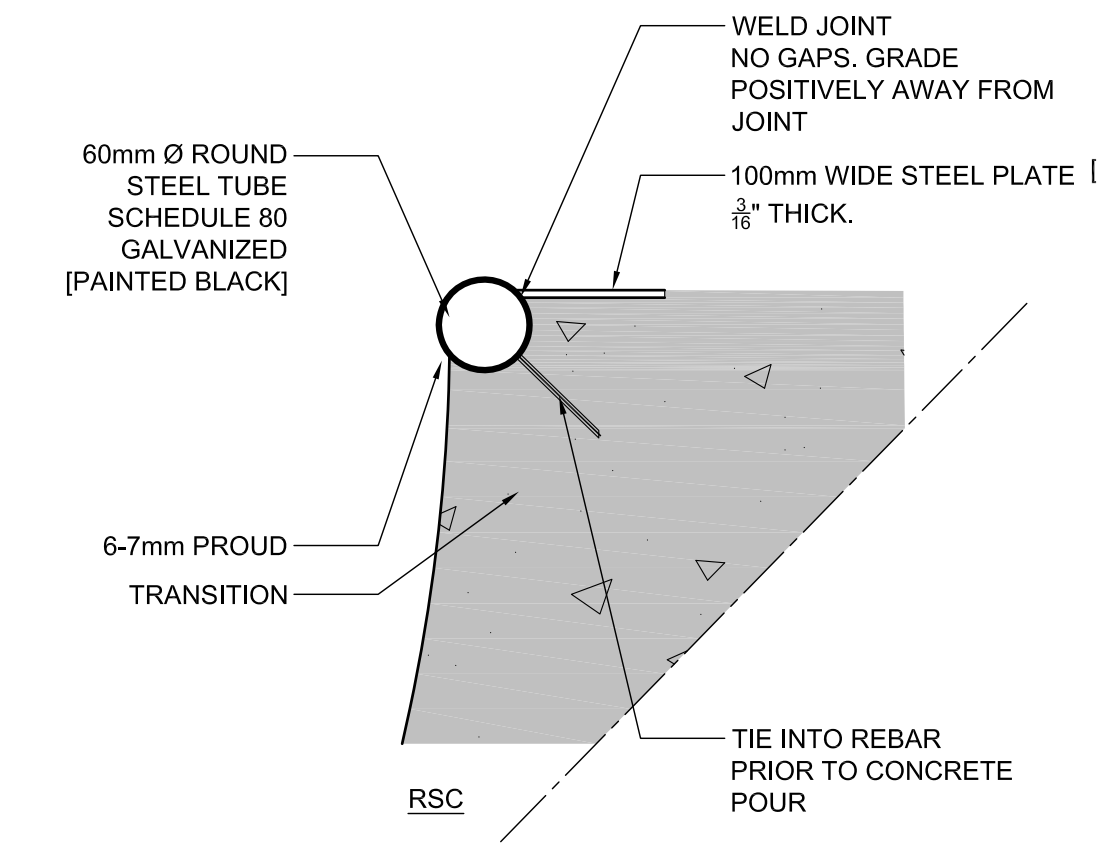

3 COPING PLACEMENT
L9 SCALE - 1 : 5

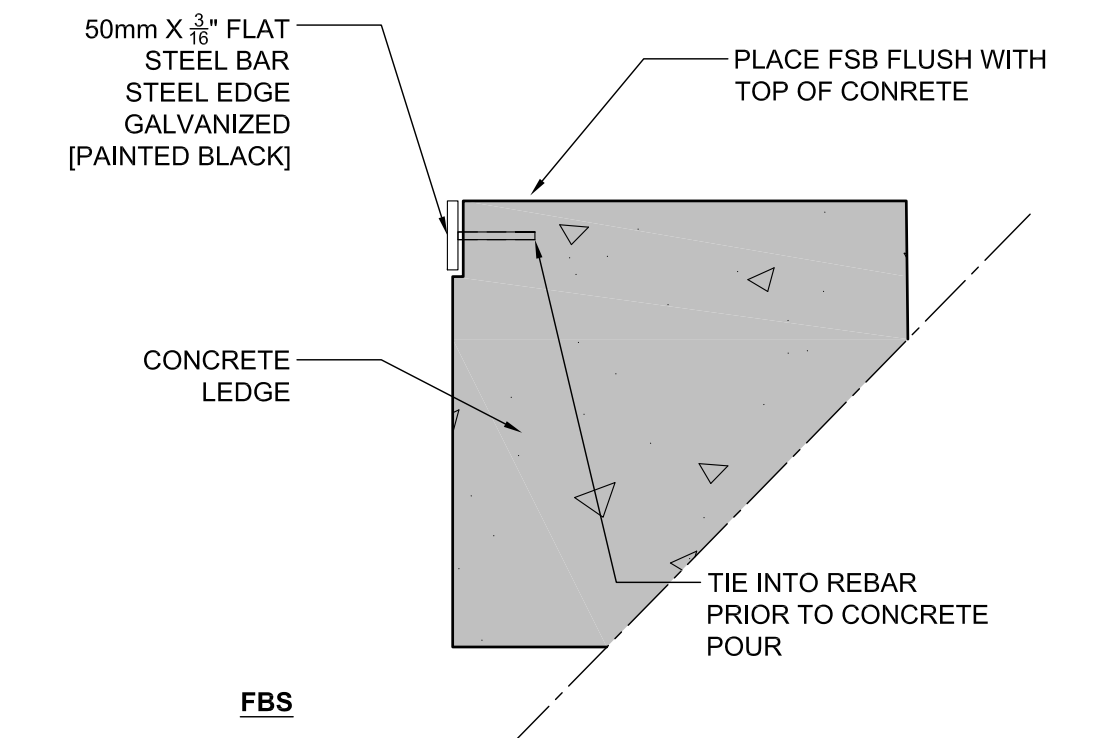

4 FLAT BAR STEEL EDGE
L9 SCALE - 1 : 5

1 STEEL PLAN
L9 SCALE - 1 : 100

REV	YY / MM / DD	DESCRIPTION	BY
1	12 / 08 / 16	ISSUED FOR TENDER	DKM
0	12 / 07 / 17	ISSUED FOR TENDER	DKM

A. SECTION LETTER OR DETAIL NUMBER, B. DRAWING WHERE SECTION OR DETAIL IS DRAWN.	
OR	
A. DRAWING WHERE SECTION OR DETAIL IS INDICATED.	
--- SECTION OR DETAIL SHOWN ON SAME DRAWING.	

SEAL

CLIENT

Winnipeg CITY OF WINNIPEG
PLANNING, PROPERTY AND DEVELOPMENT DEPARTMENT
300 - 65 GARRY ST. R3C 4K4

SCATLIFF + MILLER + MURRAY Inc.
TEL 204 927-3444 1120 - 201 PORTAGE AVENUE
FAX 204 927-3443 WINNIPEG, MB, CANADA

PROJECT	KELVIN RECREATION SITE B.P.C.C.		
TITLE	SKATE PARK STEEL PLAN & DETAILS		
DESIGN	BS/IT	DATE - Y / M / D	SCALE
CHECKED	DKM/BS	12/07/17	1:100
APPROVED		PROJECT NO.	DRAWING NO.
		11-0107-22	L-09